


FINAL SURVEY	DATE
NO.	
CHECKED	BY
PLOTTED	
TEMPLATE	
AREAS CHECKED	

ORIGINAL SURVEY	DATE
NO.	
CHECKED	BY
PLOTTED	
TEMPLATE	
AREAS CHECKED	

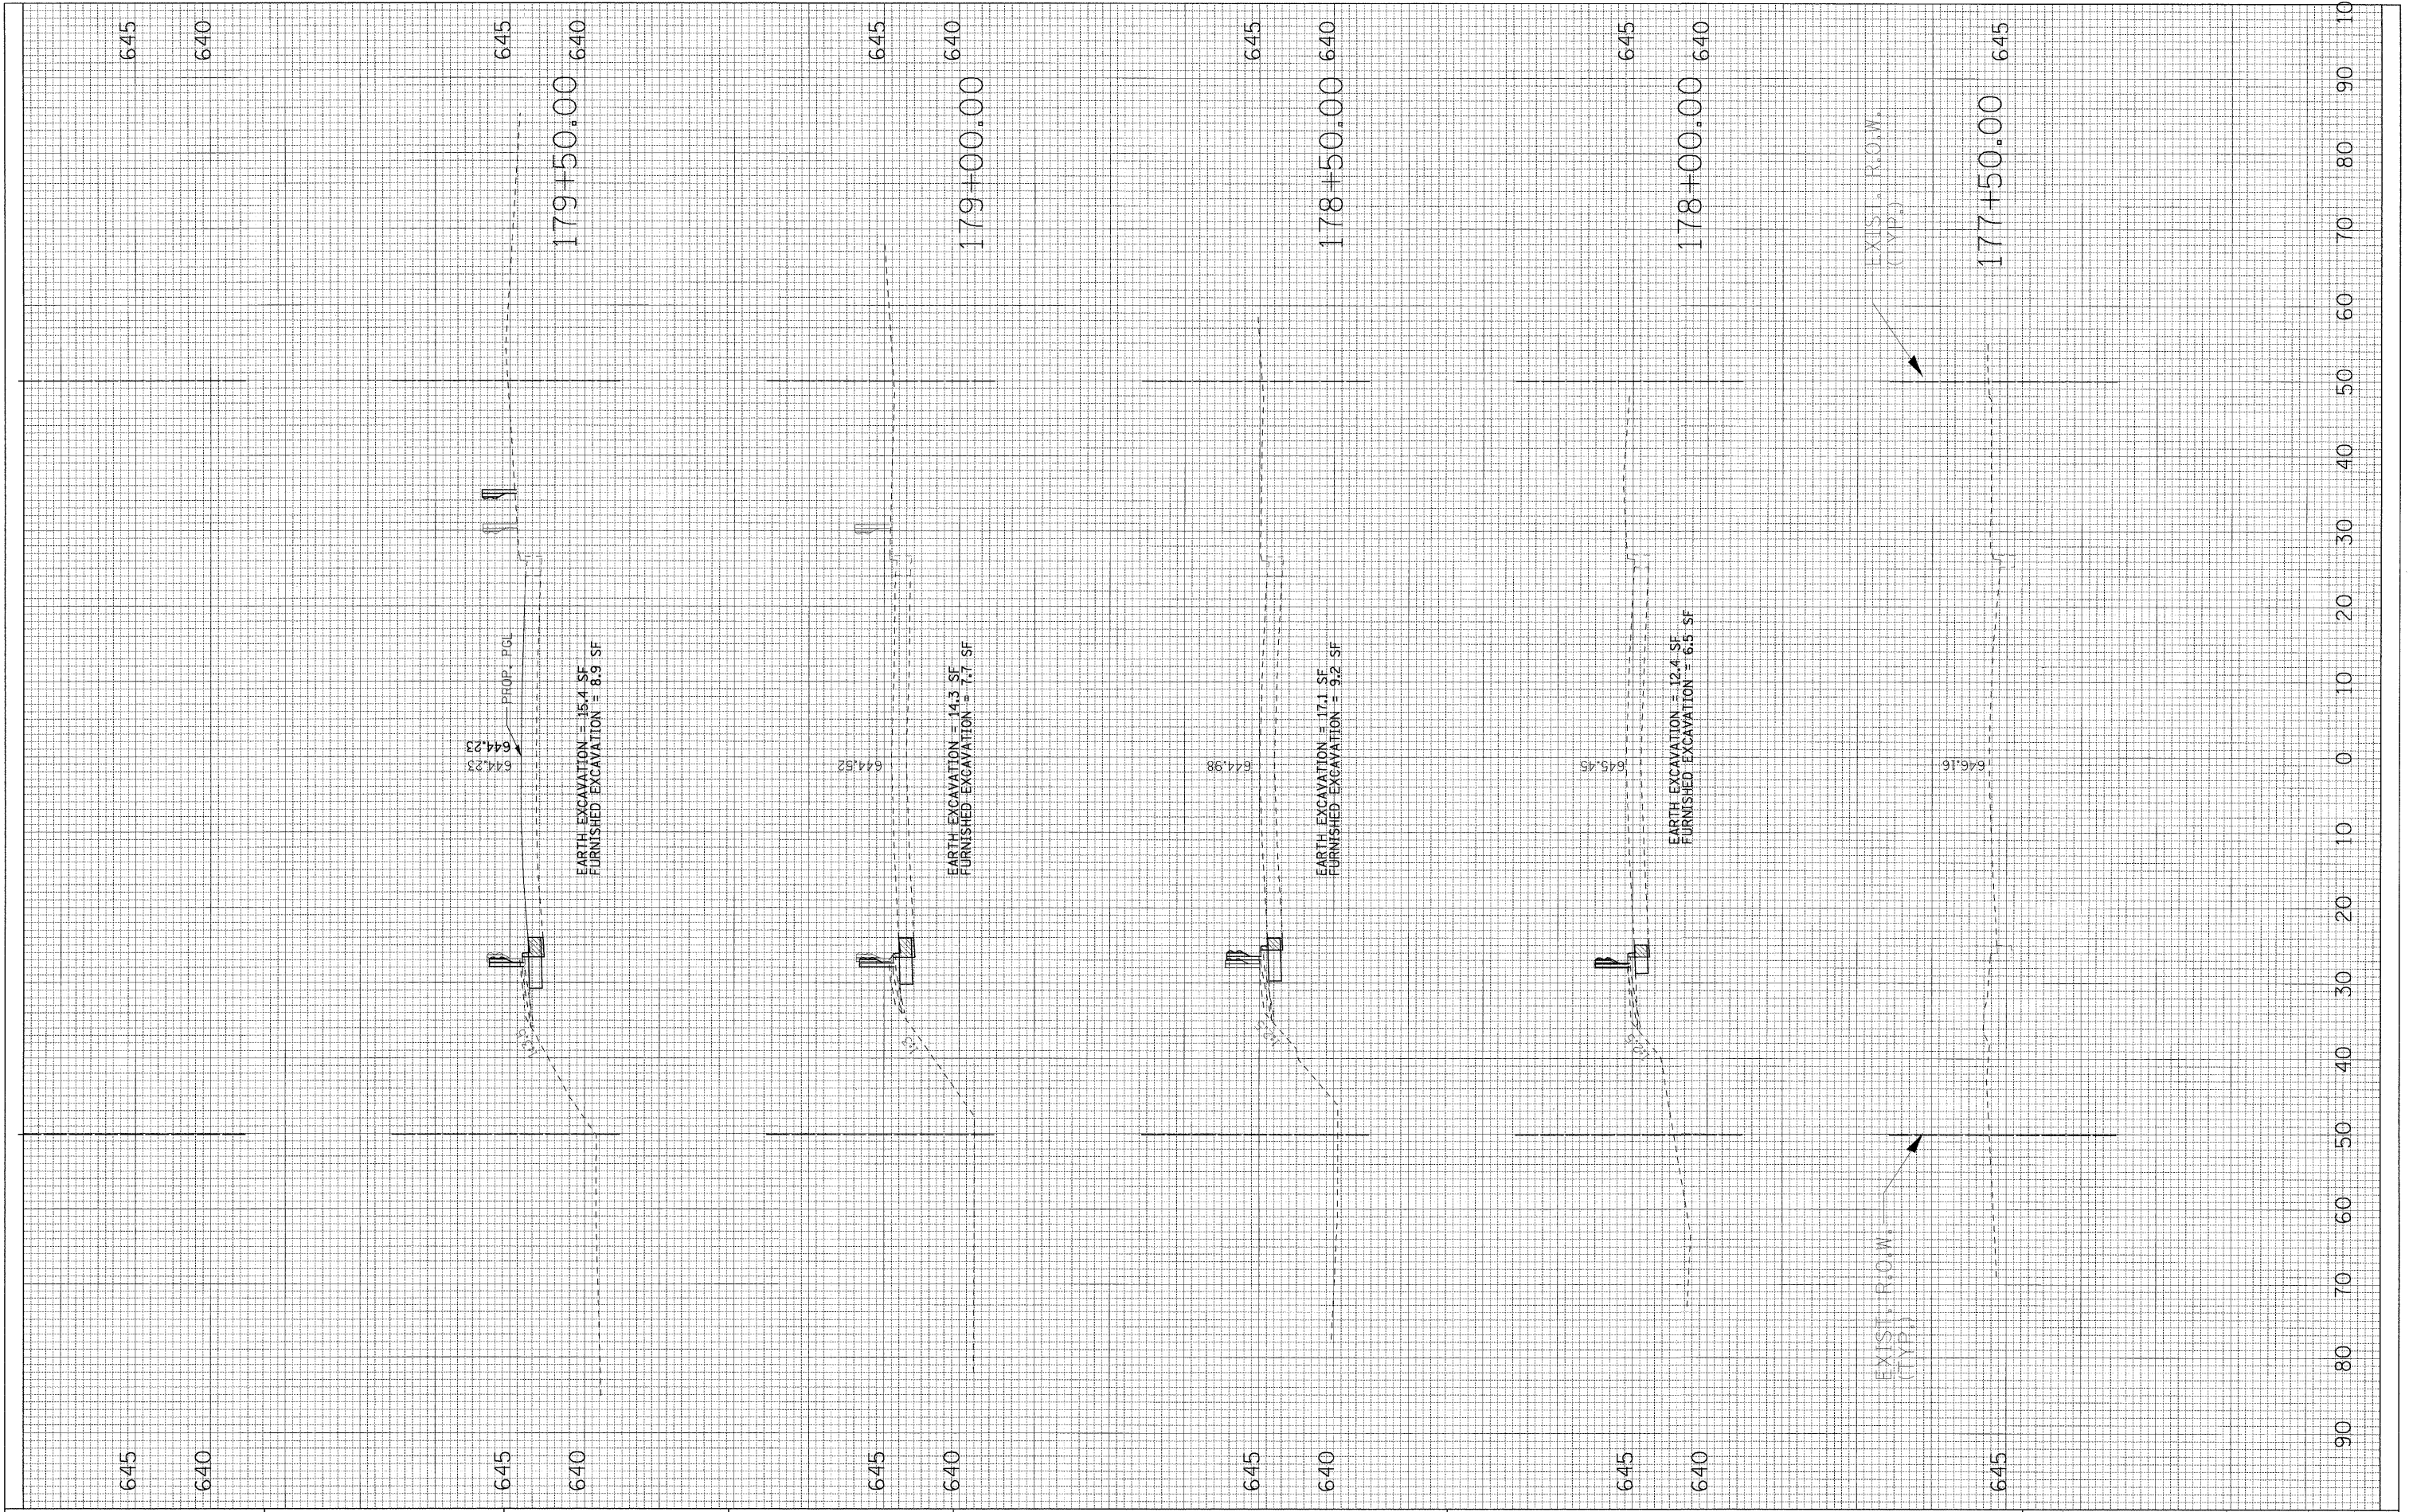

FILE NAME =
 \$FILEL\$

Primera	DESIGNED - RJD	REVISED -
	DRAWN - RJD	REVISED -
	CHECKED - TWL	REVISED -
	DATE - 4/20/2010	REVISED -

**STATE OF ILLINOIS
 DEPARTMENT OF TRANSPORTATION**

**U.S. ROUTE 30 OVER TRIBUTARY A OF THORN CREEK
 CROSS SECTIONS**

SCALE: SHEET NO. OF SHEETS STA. 177+50.00 TO STA. 179+00.00

F.A.P. RTE.	SECTION	COUNTY	TOTAL SHEETS	SHEET NO.
353	11-5-B	COOK	39	37
CONTRACT NO. 60J44			ILLINOIS FED. AID PROJECT	