


FINAL SURVEY NOTE BOOK NO.	BY	DATE
SAVED SURVEY TEMPLATE AREAS CHECKED		

ORIGINAL SURVEY NOTE BOOK NO.	BY	DATE
SAVED SURVEY TEMPLATE AREAS CHECKED		

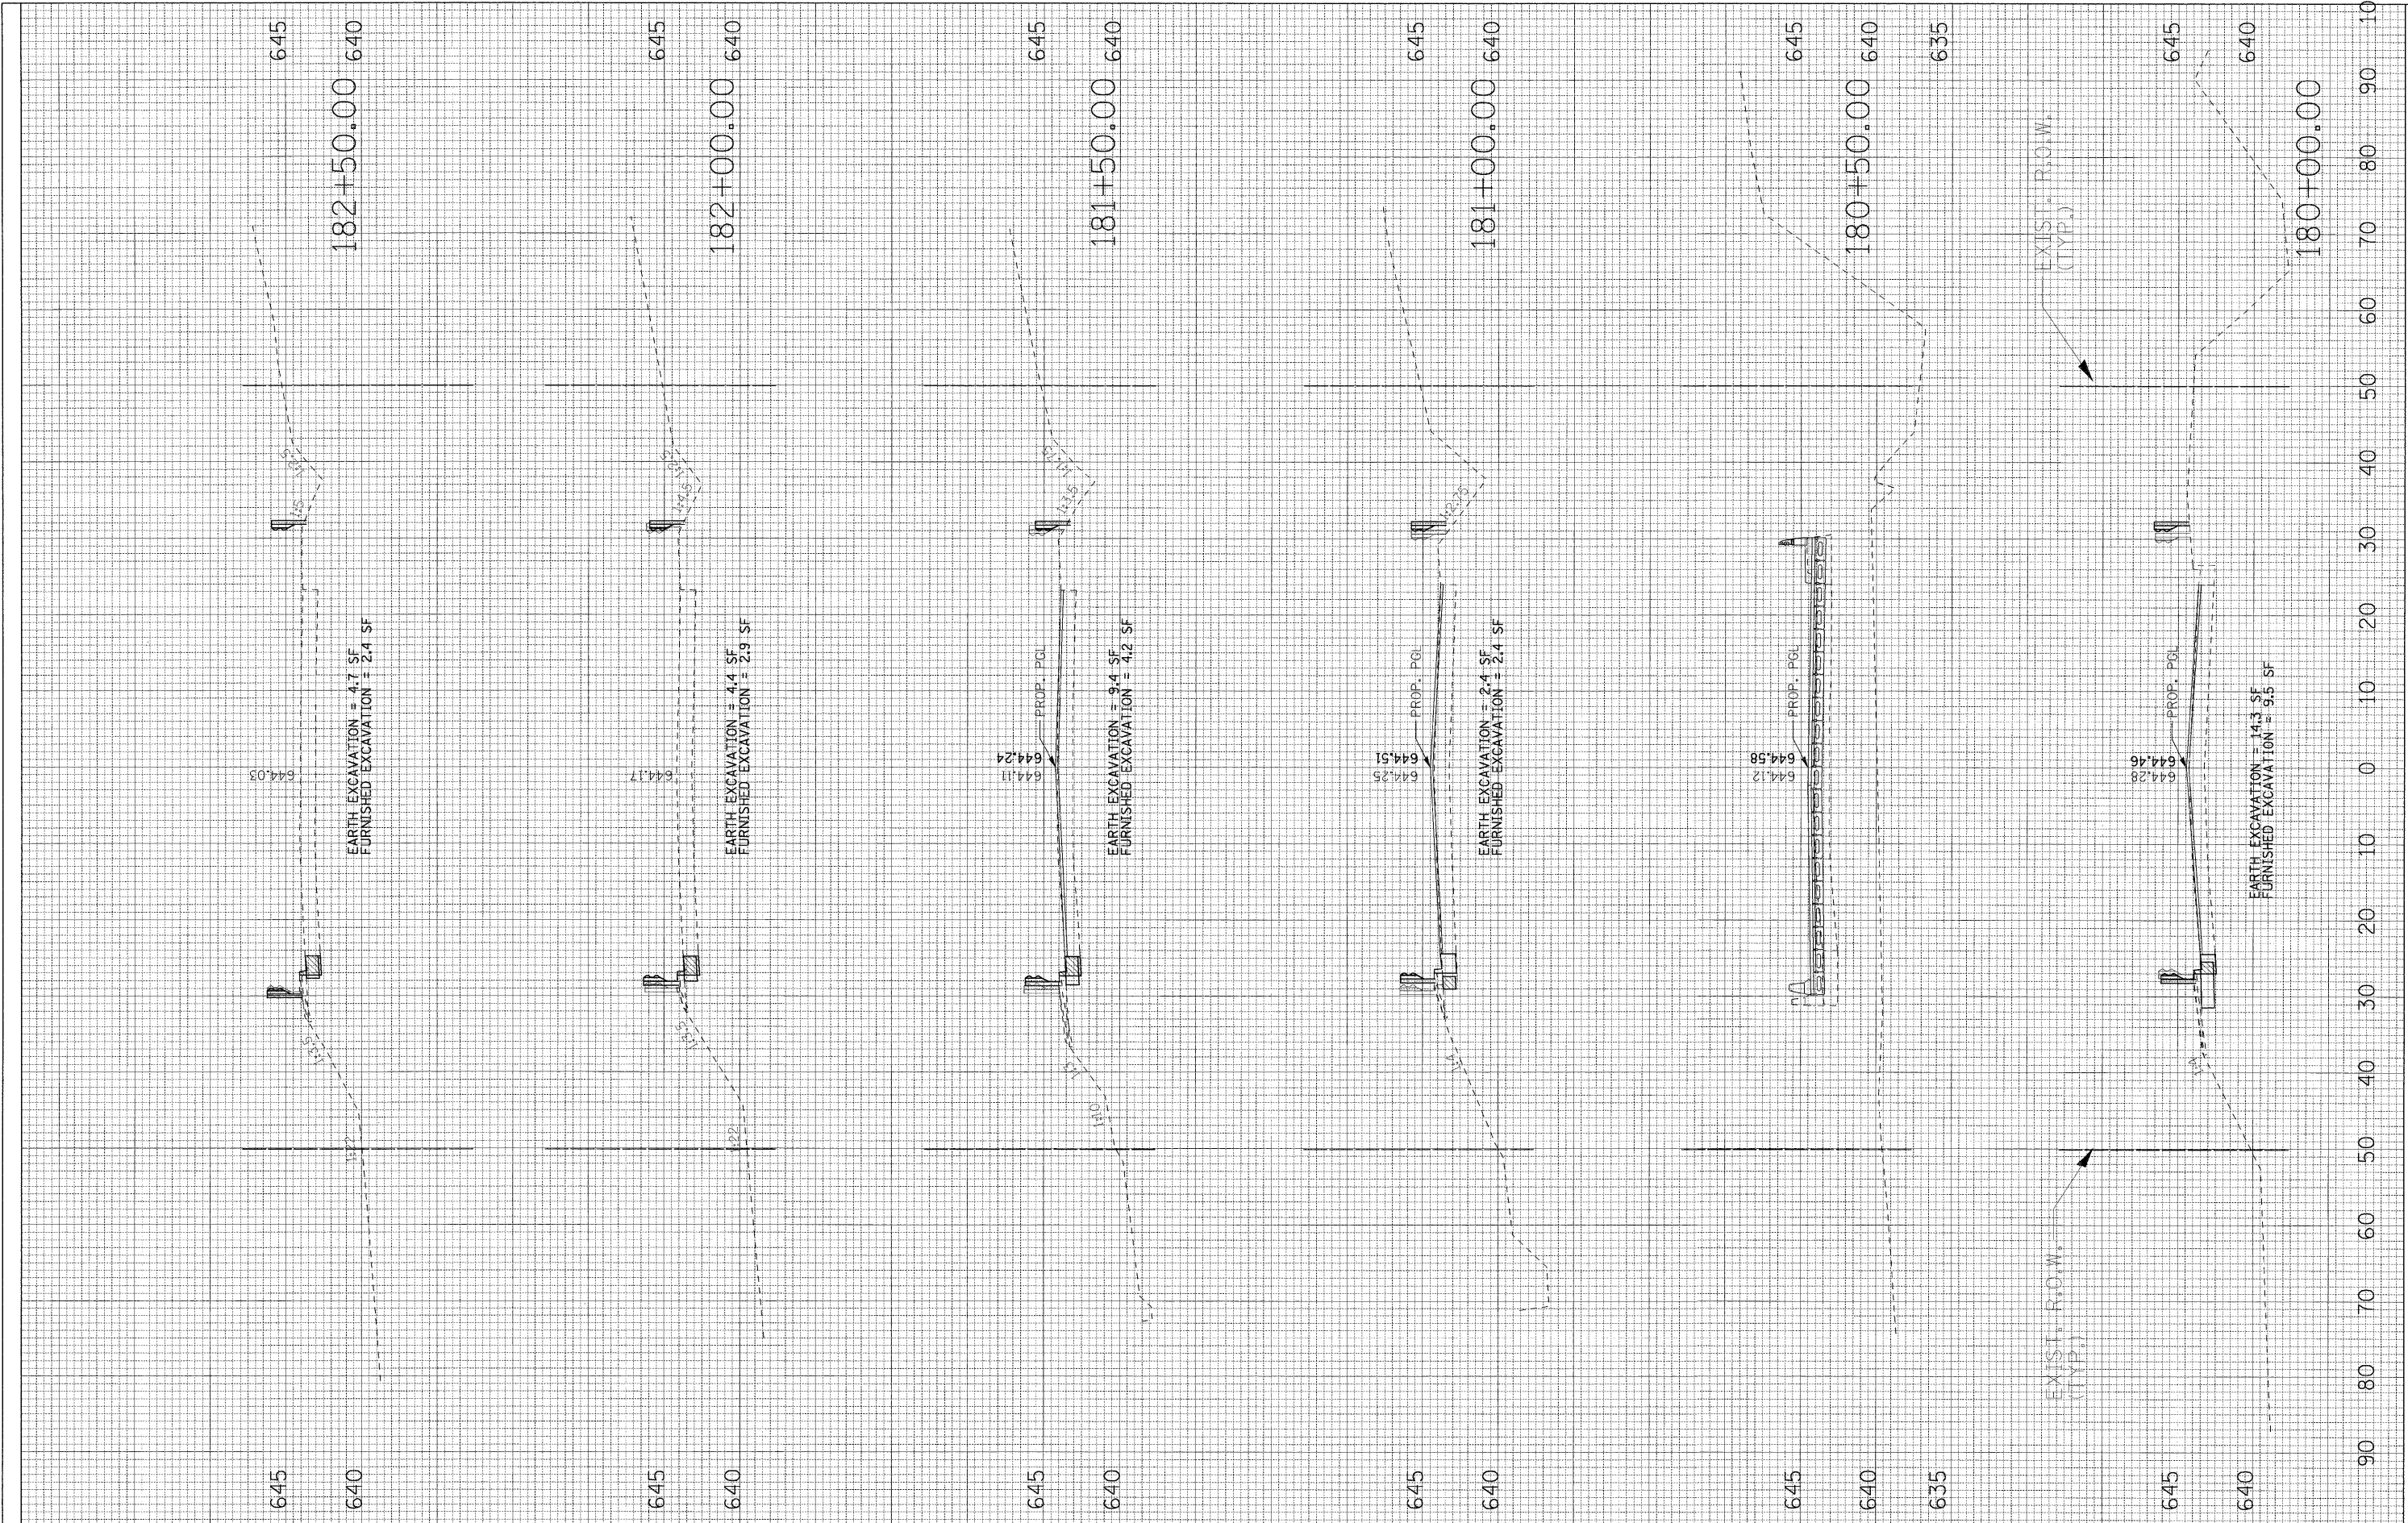

FILE NAME =
 #FILE#



DESIGNED - RJD
 DRAWN - RJD
 CHECKED - TWL
 DATE - 4/20/2010

REVISED -
 REVISED -
 REVISED -
 REVISED -

**STATE OF ILLINOIS
 DEPARTMENT OF TRANSPORTATION**

**U.S. ROUTE 30 OVER TRIBUTARY A OF THORN CREEK
 CROSS SECTIONS**

SCALE: SHEET NO. OF SHEETS STA. 179+25.00 TO STA. 180+50.00

F.A.P. RTE. 353	SECTION 11-5-B	COUNTY COOK	TOTAL SHEETS 39	SHEET NO. 38
CONTRACT NO. 60J44			ILLINOIS FED. AID PROJECT	