


STATE OF ILLINOIS  
DEPARTMENT OF TRANSPORTATION

**NOTE:**  
Structural Repair of Concrete (Depth Less than or Equal to 5") shown on this sheet is along the inside face of the East parapet wall.

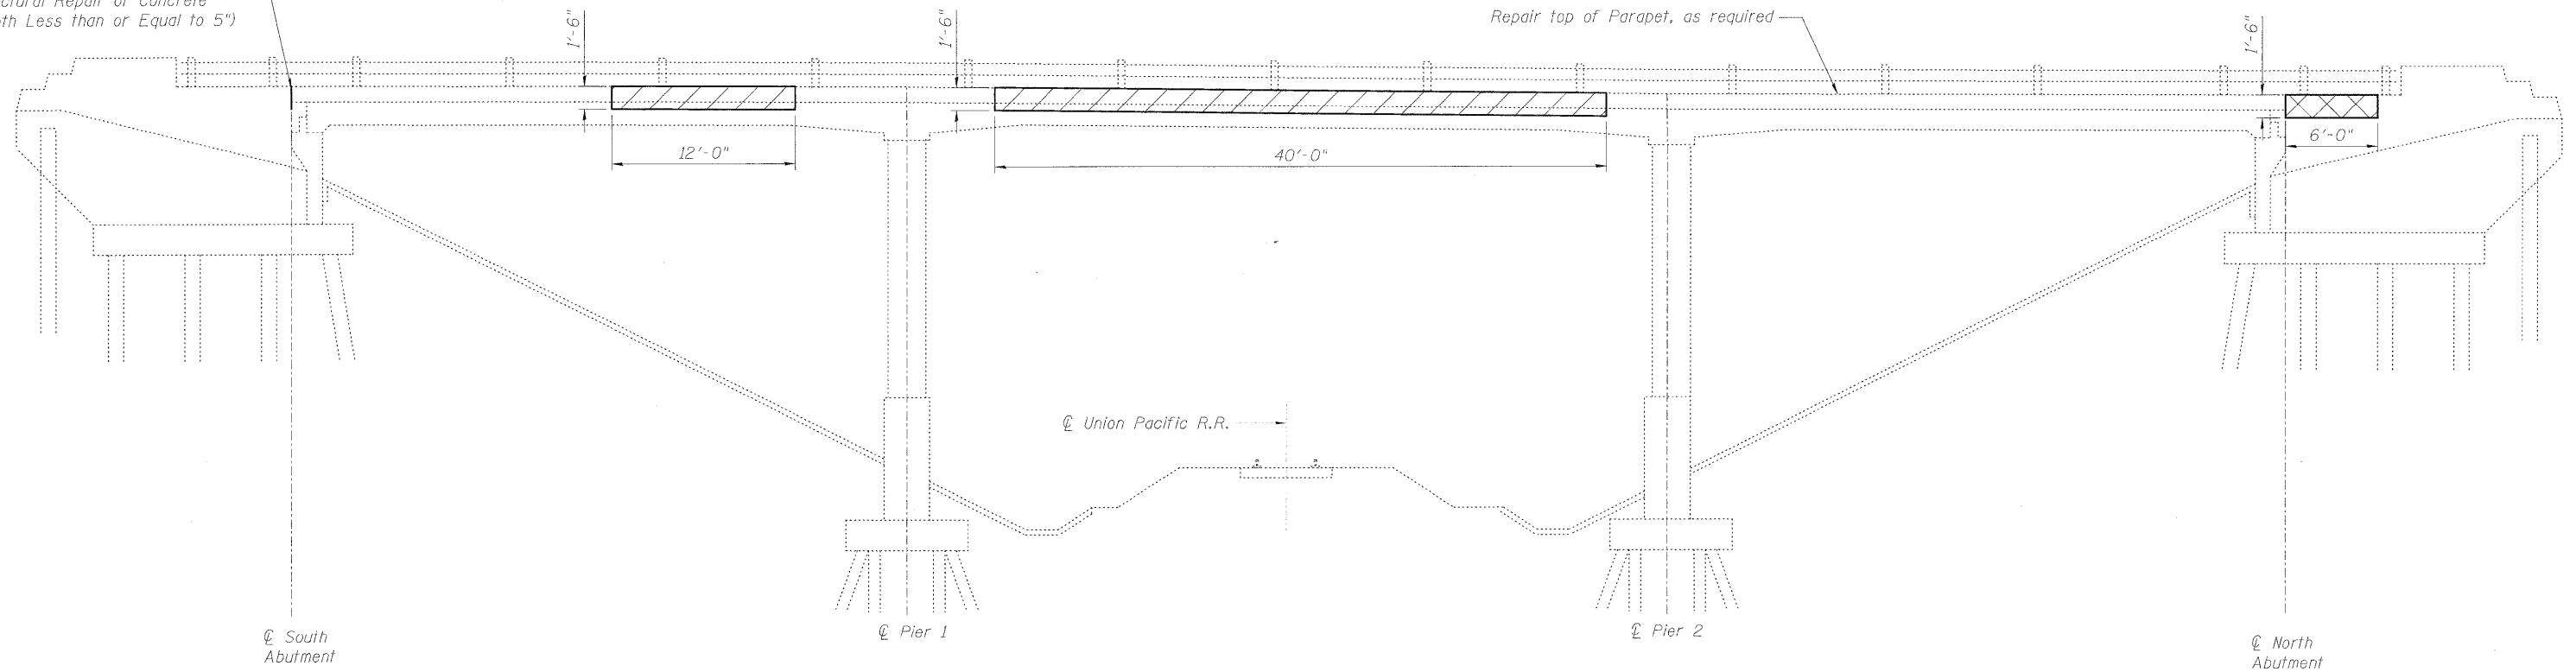

The limits and locations of repair shown on this sheet are taken from the most recent survey performed by the District in October 2009.

Southwest  
Corner of S. Abut. 16 Sq. Ft.  
Structural Repair of Concrete  
(Depth Less than or Equal to 5")



ELEVATION

**LEGEND:**

-  Structural Repair of Concrete  
(Depth Less than or Equal to 5")
-  Structural Repair of Concrete  
(Depth Greater than or Equal to 5")

DESIGNED	BRT
CHECKED	BJM
DRAWN	JNH
CHECKED	BJM

**PARAPET REPAIR  
STRUCTURE NO. 045-0061**



**Wight & Company**  
2500 North Frontage Road . Darien . IL 60561  
630.969.7000 630.969.7979 fax  
Design Firm Registration 184-000451

SHEET NO. 9 13 SHEETS	F.A.U. RTE.	SECTION	COUNTY	TOTAL SHEETS	SHEET NO.
	2503	39 EXT-VB-1	KANE	27	17
			CONTRACT NO. 60J48		
FED. ROAD DIST. NO. _ ILLINOIS FED. AID PROJECT					