


SECTION A-A

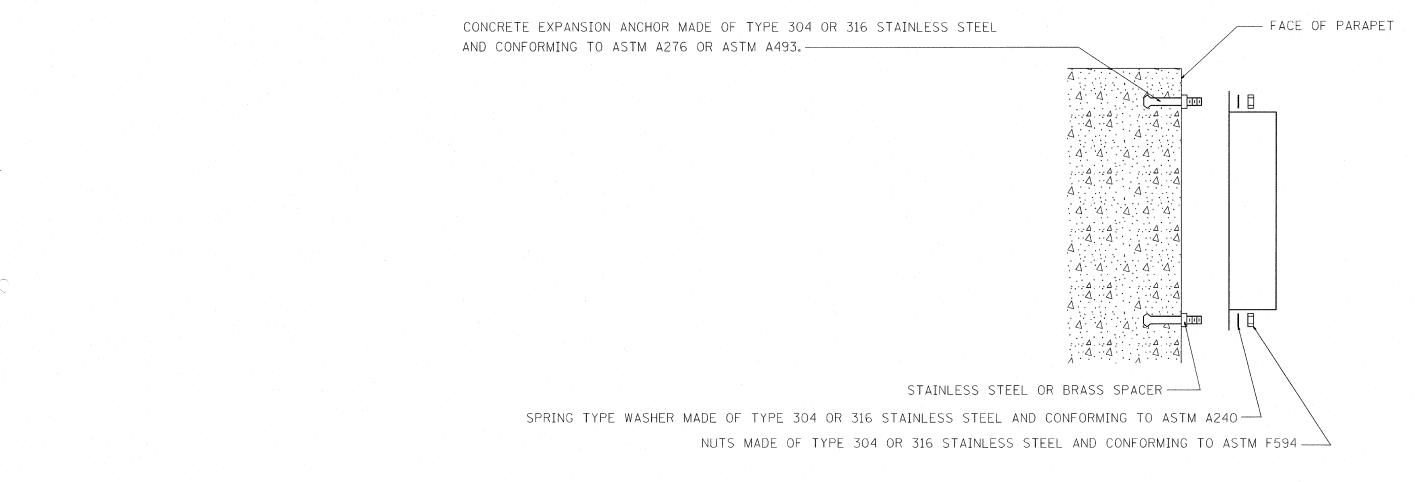

E NAME =C:\LORENZO188-3-17-2818\SUBINSTSCTYP.DCN	USER NAME = mezag	DESIGNED -	J.G.	REVISED -		FIBER OPTIC CABLE INSTALLATION - I-55 (I-80 TO NAPERVILLE RD.)	F.A.I. SECTION	COUNTY TOTAL SHEETS	SHEET
LORENZ018Ø-3-17-2Ø1Ø\SUBI55TSCTYP.dgn	· · · · · · · · · · · · · · · · · · ·	DRAWN -	G.M.	REVISED -	STATE OF ILLINOIS		55 2009-139SG	WILL 74	46
· :	PLOT SCALE = 95.4545 '/ IN.	CHECKED -	J.G.	REVISED -	DEPARTMENT OF TRANSPORTATION	CONDUIT CROSSING DETAIL		CONTRACT NO. 6	ОКО6
	PLOT DATE = 4/20/2010	DATE -	04/19/2010	REVISED -	TRAFFIC SYSTEMS CENTER	SCALE: NONE SHEET NO. OF SHEETS STA. TO STA.	FED. ROAD DIST. NO. ILLINOIS FED. A	AID PROJECT	