


**TRAFFIC SIGNAL LEGEND**

|   | PROPOSED | EXISTING |
|---|----------|----------|
| DETECTOR LOOP                                   |          |          |
| SIGNAL HEAD                                     |          |          |
| G.S. CONDUIT IN TRENCH OR PUSHED                |          |          |
| SIGNAL HEAD WITH BACKPLATE                      |          |          |
| RACEWAY FOR MAGNETIC DETECTOR, TYPE I OR II     |          |          |
| VEHICLE DETECTOR, NON-COMPENSATED MAGNETIC TYPE |          |          |

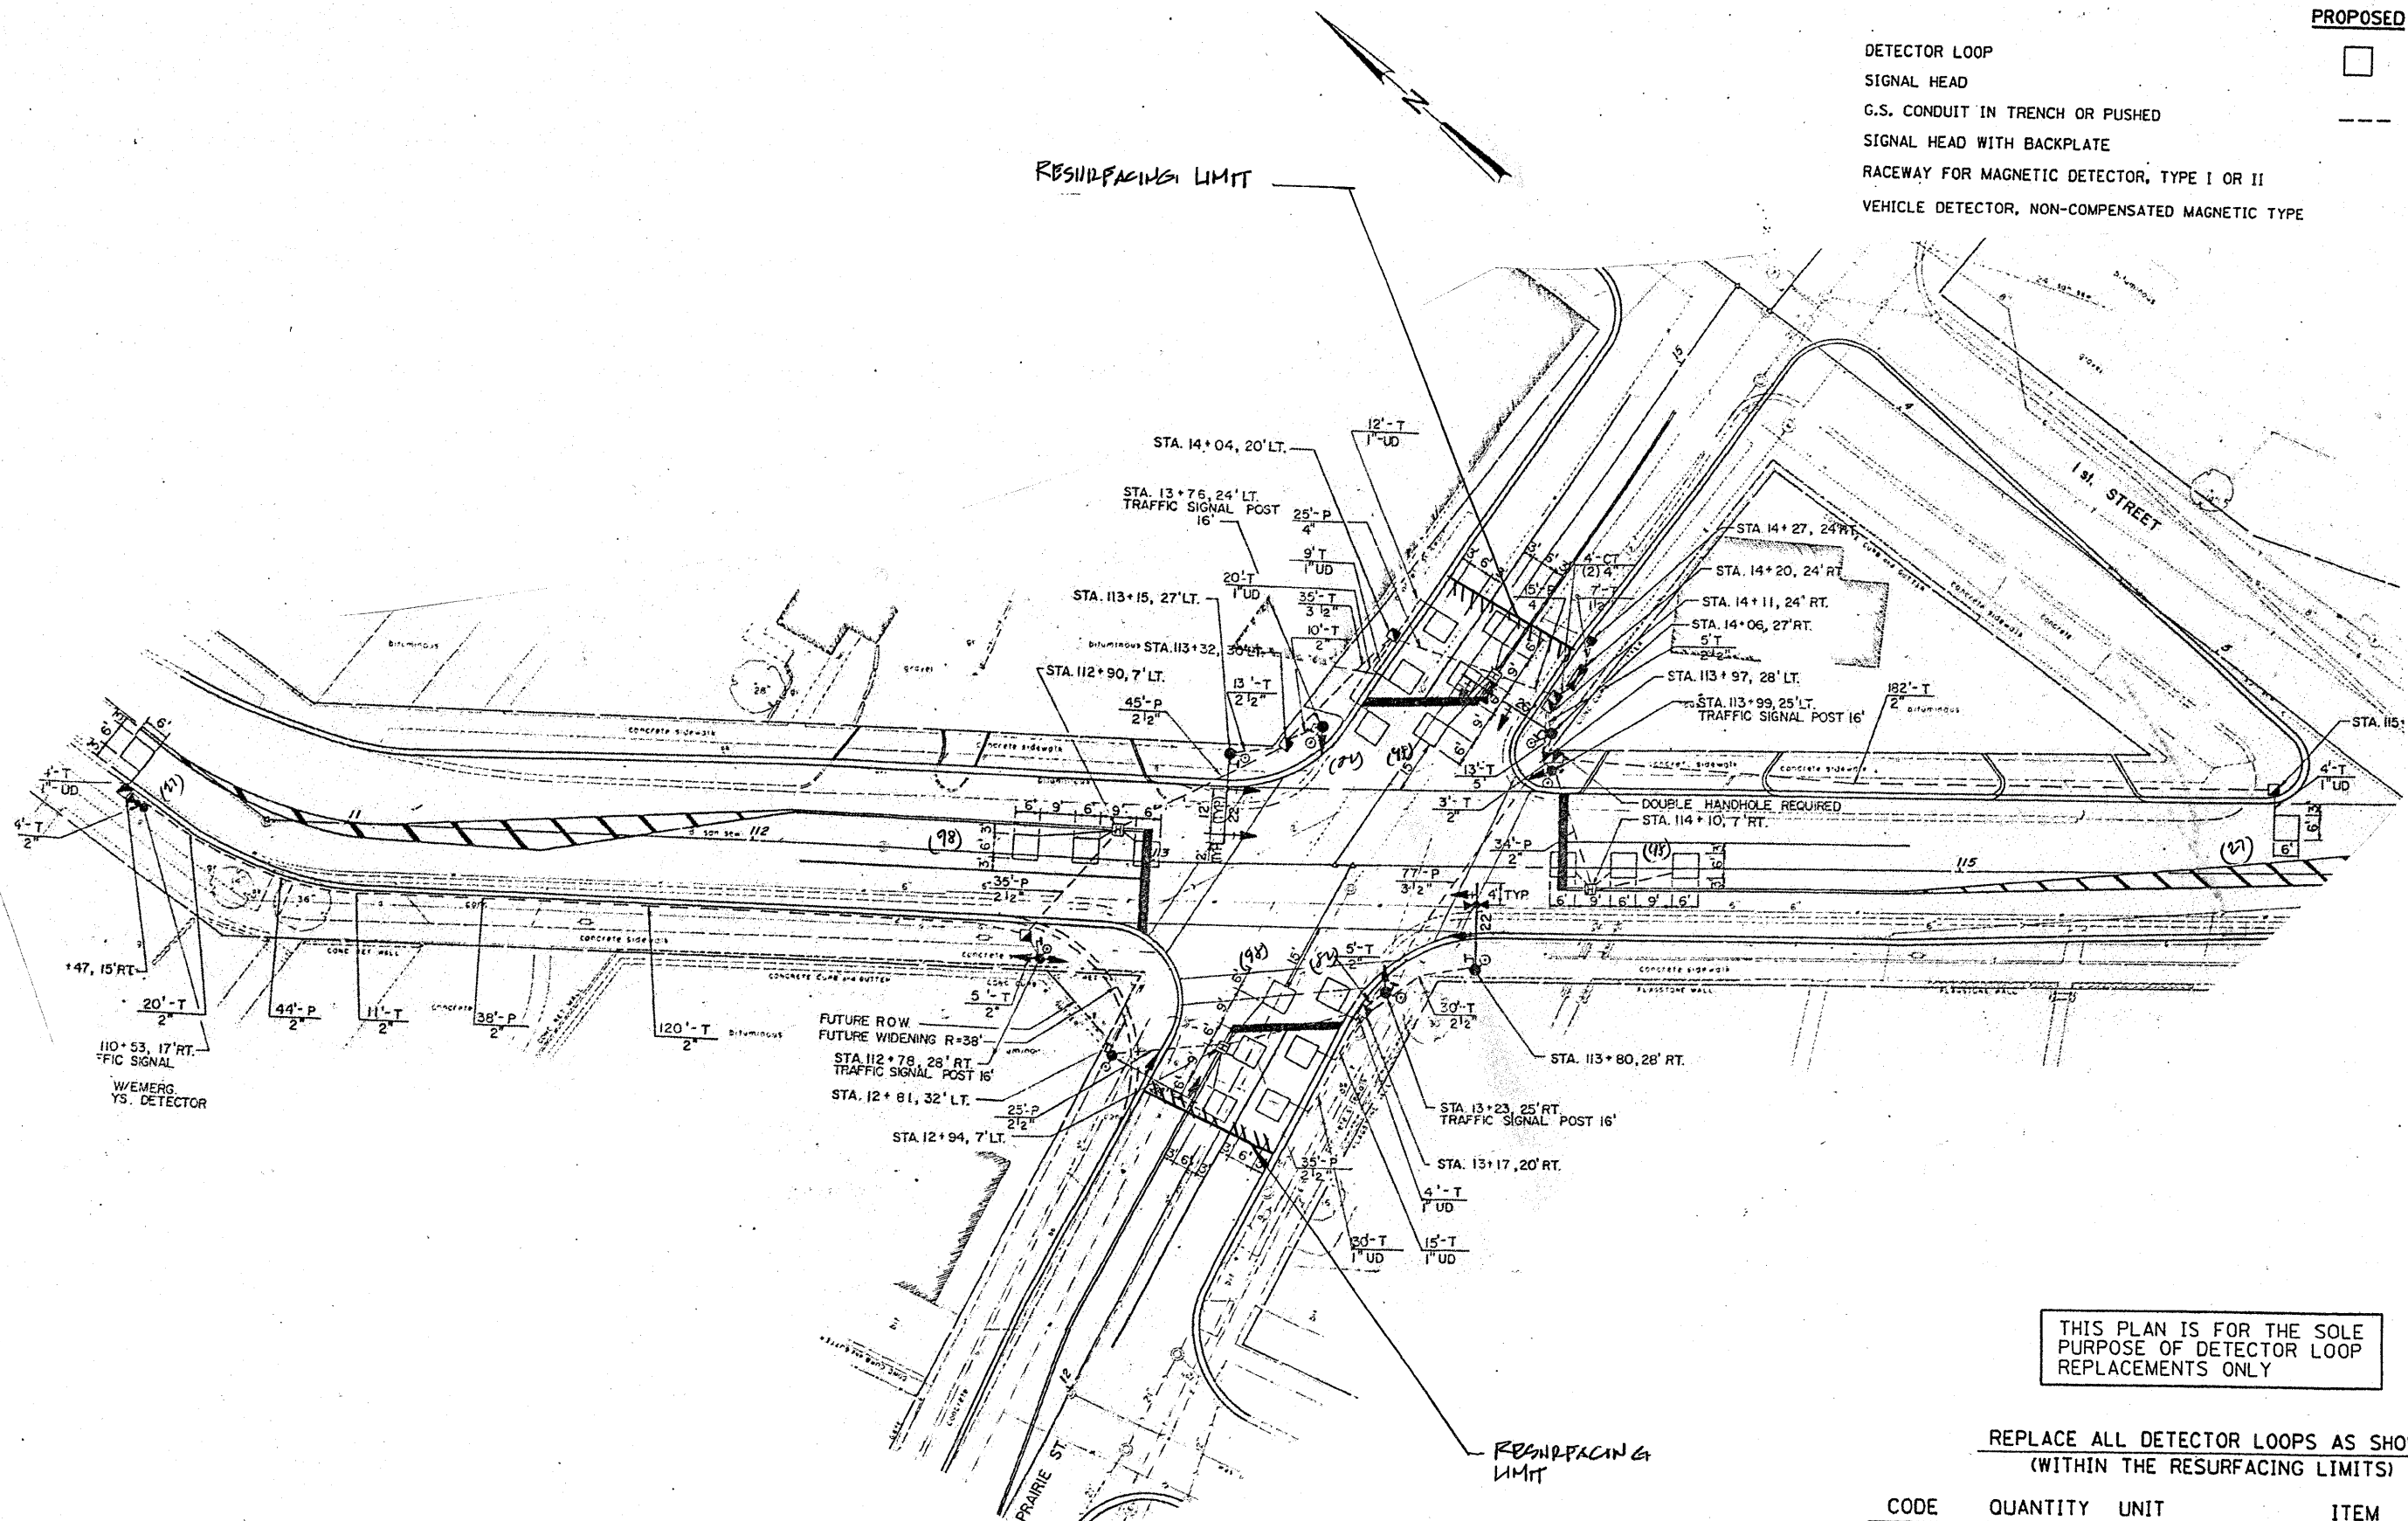

THIS PLAN IS FOR THE SOLE PURPOSE OF DETECTOR LOOP REPLACEMENTS ONLY

REPLACE ALL DETECTOR LOOPS AS SHOWN (WITHIN THE RESURFACING LIMITS)

| CODE     | QUANTITY | UNIT | ITEM                       |
|----------|----------|------|----------------------------|
| 86600600 | 610      | FOOT | DETECTOR LOOP, REPLACEMENT |

|                                      |                             |                |           |
|--------------------------------------|-----------------------------|----------------|-----------|
| FILE NAME =                          | USER NAME = kenthaphixaybo  | DESIGNED - BCK | REVISED - |
| c:\pwork\PM100T\KANTHAPHIXAYBO\01126 | 4\traffic.legend.v7.dgn     | DRAWN - BCK    | REVISED - |
|                                      | PLOT SCALE = 39.9368' / IN. | CHECKED - OAD  | REVISED - |
|                                      | PLOT DATE = 4/3/2009        | DATE -         | REVISED - |

**STATE OF ILLINOIS**  
**DEPARTMENT OF TRANSPORTATION**

**DISTRICT ONE - DETECTOR LOOP REPLACEMENT**  
**ILL. ROUTE 31 @ PRAIRIE STREET**

|                     |                    |                           |                 |                    |
|---------------------|--------------------|---------------------------|-----------------|--------------------|
| F.A.D. RTE. 3887    | SECTION 2000-002RS | COUNTY KANE               | TOTAL SHEETS 25 | SHEET NO. 13       |
| SCALE: NONE         |                    | SHEET NO. OF SHEETS       |                 | STA. TO STA.       |
| FED. ROAD DIST. NO. |                    | ILLINOIS FED. AID PROJECT |                 | CONTRACT NO. 60K15 |