


F.A.I. RTE.	SECTION	COUNTY	TOTAL SHEETS	SHEET NO.
57	2222.3B	COOK	77	16
STA. 12+06.00		TO STA.16+17.11		
FED. ROAD DIST. NO.		ILLINOIS	FED. AID PROJECT	

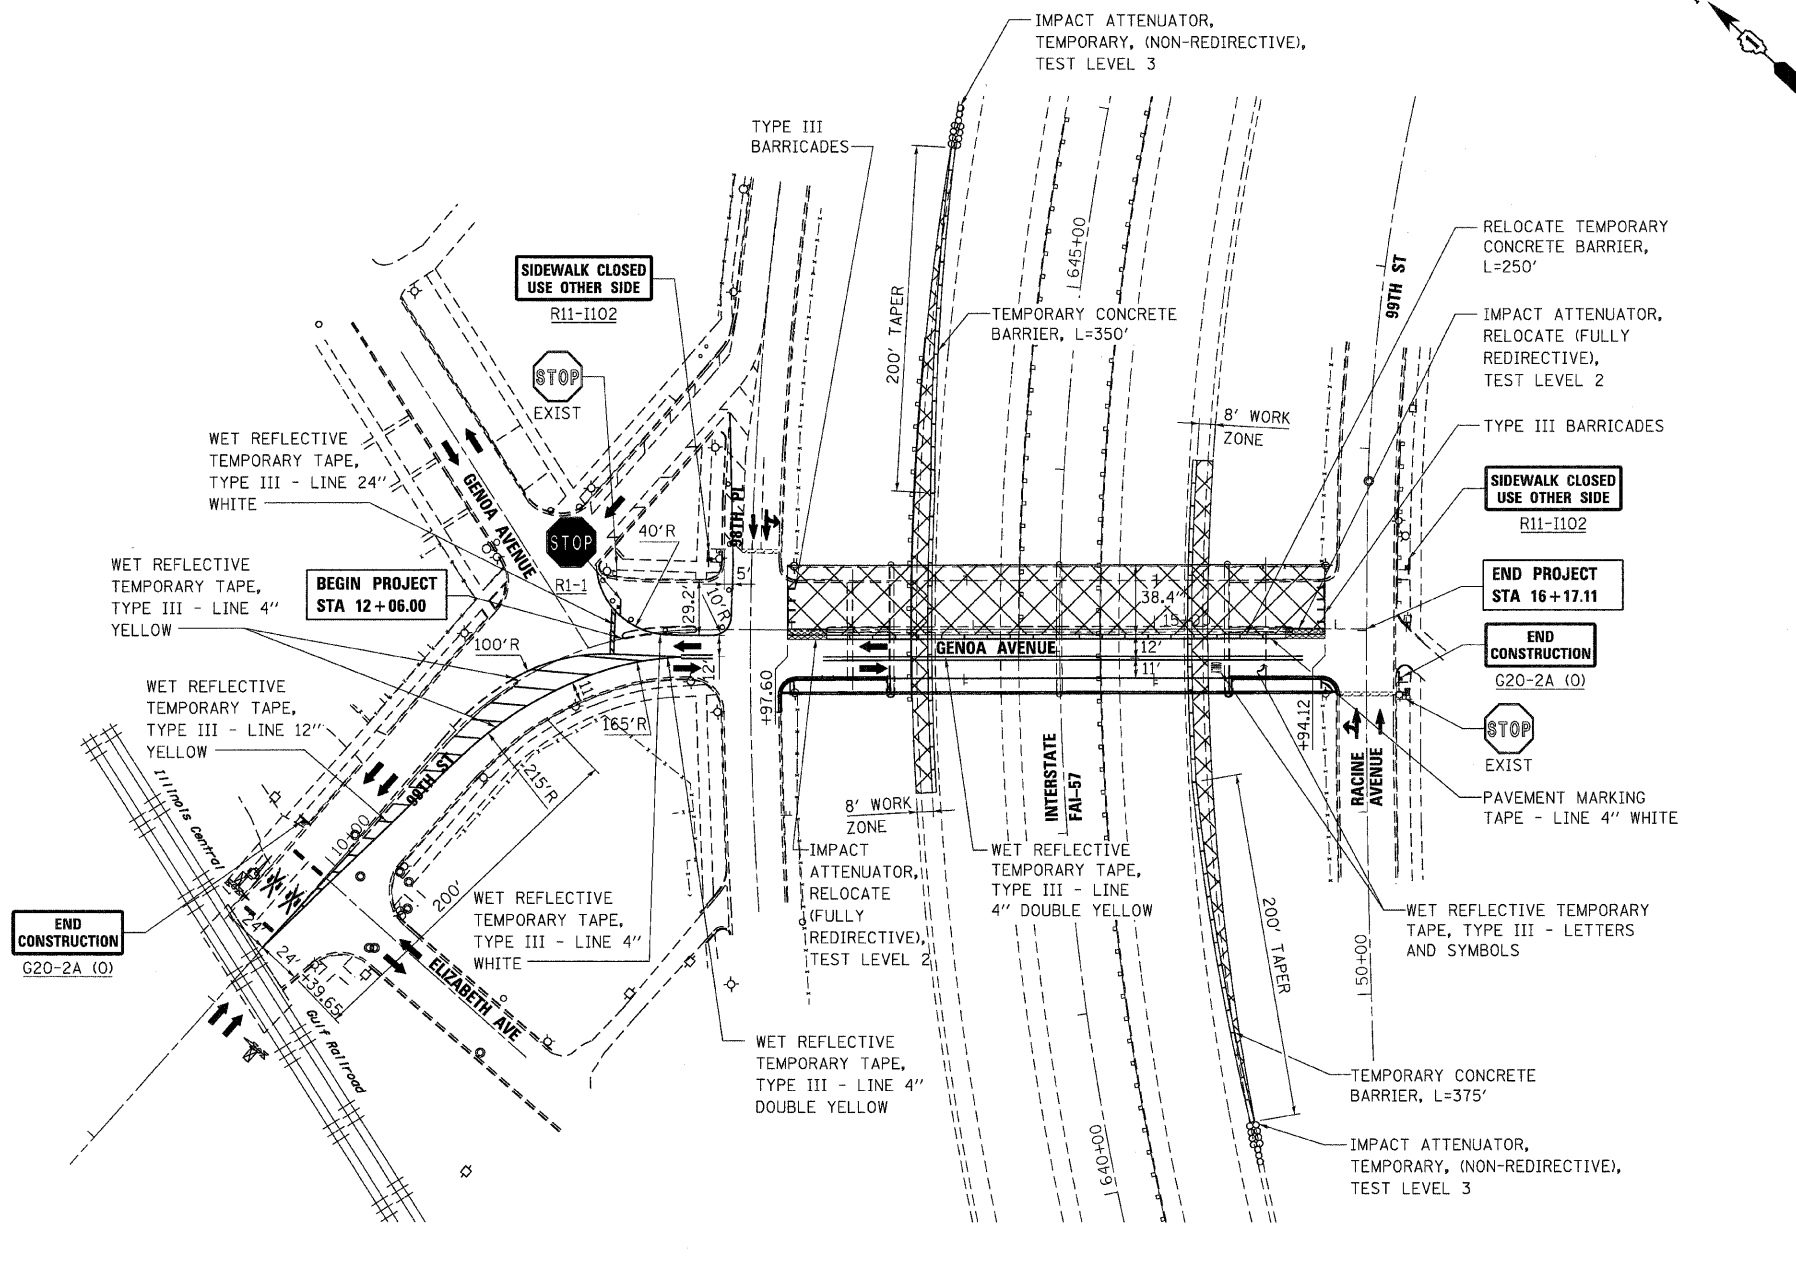

SUGGESTED MAINTENANCE OF TRAFFIC, STAGE II





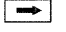
- INTERSTATE 57: STAGING**
- INTERSTATE 57 TEMPORARY SHOULDER/LANE CLOSURES WILL ONLY BE PERMITTED DURING OFF-PEAK HOURS. SEE SPECIAL PROVISION "KEEPING THE EXPRESSWAY OPEN TO TRAFFIC" FOR DAYS AND TIMES.
- GENOA AVE: STAGING**
- SHIFT GENOA AVENUE TRAFFIC TO THE SOUTH AS SHOWN.
- GENOA AVE: CONSTRUCTION**
- PERFORM DECK REMOVAL AND REPLACEMENT IN CONSTRUCTION ZONE AS PER STRUCTURE PLANS.
 - PERFORM ABUTMENT REPAIRS PER STRUCTURE PLANS.
 - ATTACH DRAINAGE SCUPPERS AND DOWNSPOUTS TO EXISTING DRAINAGE STRUCTURES.
 - COMPLETE ROADWAY IMPROVEMENTS IN WORK ZONE.
 - COLD MILL EXISTING MEDIAN AT 98TH PLACE TO THE ELEVATION OF ADJACENT HOT-MIX ASPHALT SURFACE REMOVAL.
 - MILL AND OVERLAY PAVEMENT AND MEDIAN AT 98TH PLACE AND RACINE AVE INTERSECTIONS. USE HWY STDS 701606 AND 701701.

NOTES:

- ALL TYPE III BARRICADES SHOULD HAVE 2 STEADY BURN LIGHTS.
- ALL PAVEMENT MARKINGS REMOVED FOR STAGING SHALL BE REPLACED.
- SEE STRUCTURE PLANS FOR STAGING DETAILS ON BRIDGES.
- ADVANCE SIGNING AS PER HWY STD 701606 FOR 99TH STREET, GENOA AVE AND RACINE AVE.
- SIDEWALK CLOSURE AS PER HWY STD 701801 FOR GENOA AVE.
- SHOULDER CLOSURE AS PER TC-17. USE HWY STDS 701400 AND 701401, AND 701406 FOR TEMPORARY ONE-LANE CLOSURES ON I-57. THIS WORK SHALL BE PAID FOR AS "TRAFFIC CONTROL & PROTECTION (EXPRESSWAYS)".
- THE CONTRACTOR SHALL NOT CLOSE BOTH SHOULDERS IN THE SAME DIRECTION OF I-57 CONCURRENTLY.

STAGE 2

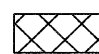LEGEND:

-  WORK AREA
-  TRAFFIC DIRECTION
-  TYPE I OR II BARRICADE @ 50' C-C W/ FLASHING LIGHT
-  TYPE III BARRICADE W/ 2 STEADY BURN LIGHTS
-  FLASHING ARROW BOARD

PLOT DATE = Thursday, March 04, 2010
 FILE NAME = S:\1-CADD\101-INT\16.958\mct_2.dgn
 PLOT SCALE = 80%
 USER NAME = 3679



REVISIONS	
NAME	DATE

ILLINOIS DEPARTMENT OF TRANSPORTATION
SUGGESTED MAINTENANCE OF TRAFFIC
STAGE 2
GENOA AVENUE OVER FAI-57

SCALE: VERT. 1"=50'
 HORIZ. 1"=50'
 DATE: 3/1/2010

DRAWN BY: E.D.
 CHECKED BY: A.A.C.