



IMPROVEMENT BEGINS  
STATION 1+02

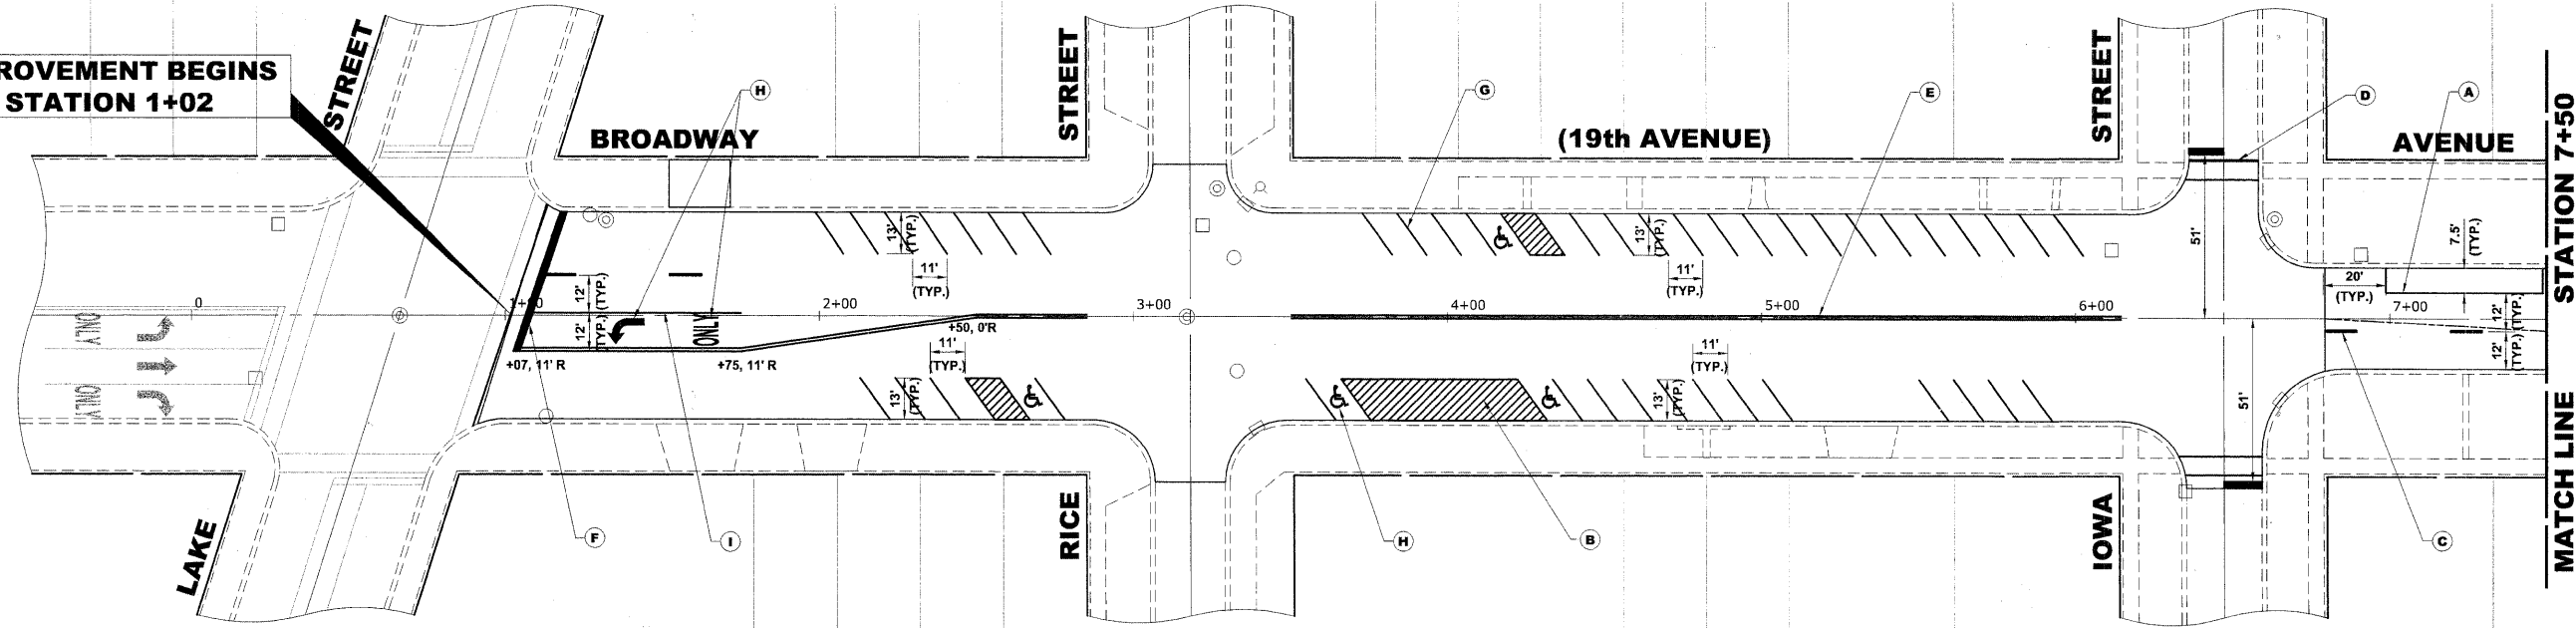

**PAVEMENT MARKINGS LEGEND**

ITEM DESCRIPTION	SYMBOL
THERMOPLASTIC PAVEMENT MARKING - LINE 4", PARKING LANE LINE, WHITE	A
THERMOPLASTIC PAVEMENT MARKING - LINE 4", NO PARKING AREA, YELLOW	B
THERMOPLASTIC PAVEMENT MARKING - LINE 4", PAVEMENT CENTERLINE SKIP DASH, YELLOW	C
THERMOPLASTIC PAVEMENT MARKING - LINE 6", CROSS WALK, WHITE	D
THERMOPLASTIC PAVEMENT MARKING - LINE 4", DOUBLE @ 11" C-C, YELLOW	E
THERMOPLASTIC PAVEMENT MARKING - LINE 24", STOP BAR, WHITE	F
THERMOPLASTIC PAVEMENT MARKING - LINE 4", PARKING STALL LINE, YELLOW	G
THERMOPLASTIC PAVEMENT MARKING - LETTERS AND SYMBOLS, HANDICAP SYMBOL, YELLOW	H
THERMOPLASTIC PAVEMENT MARKING - LINE 6", TURN LANE, WHITE	I

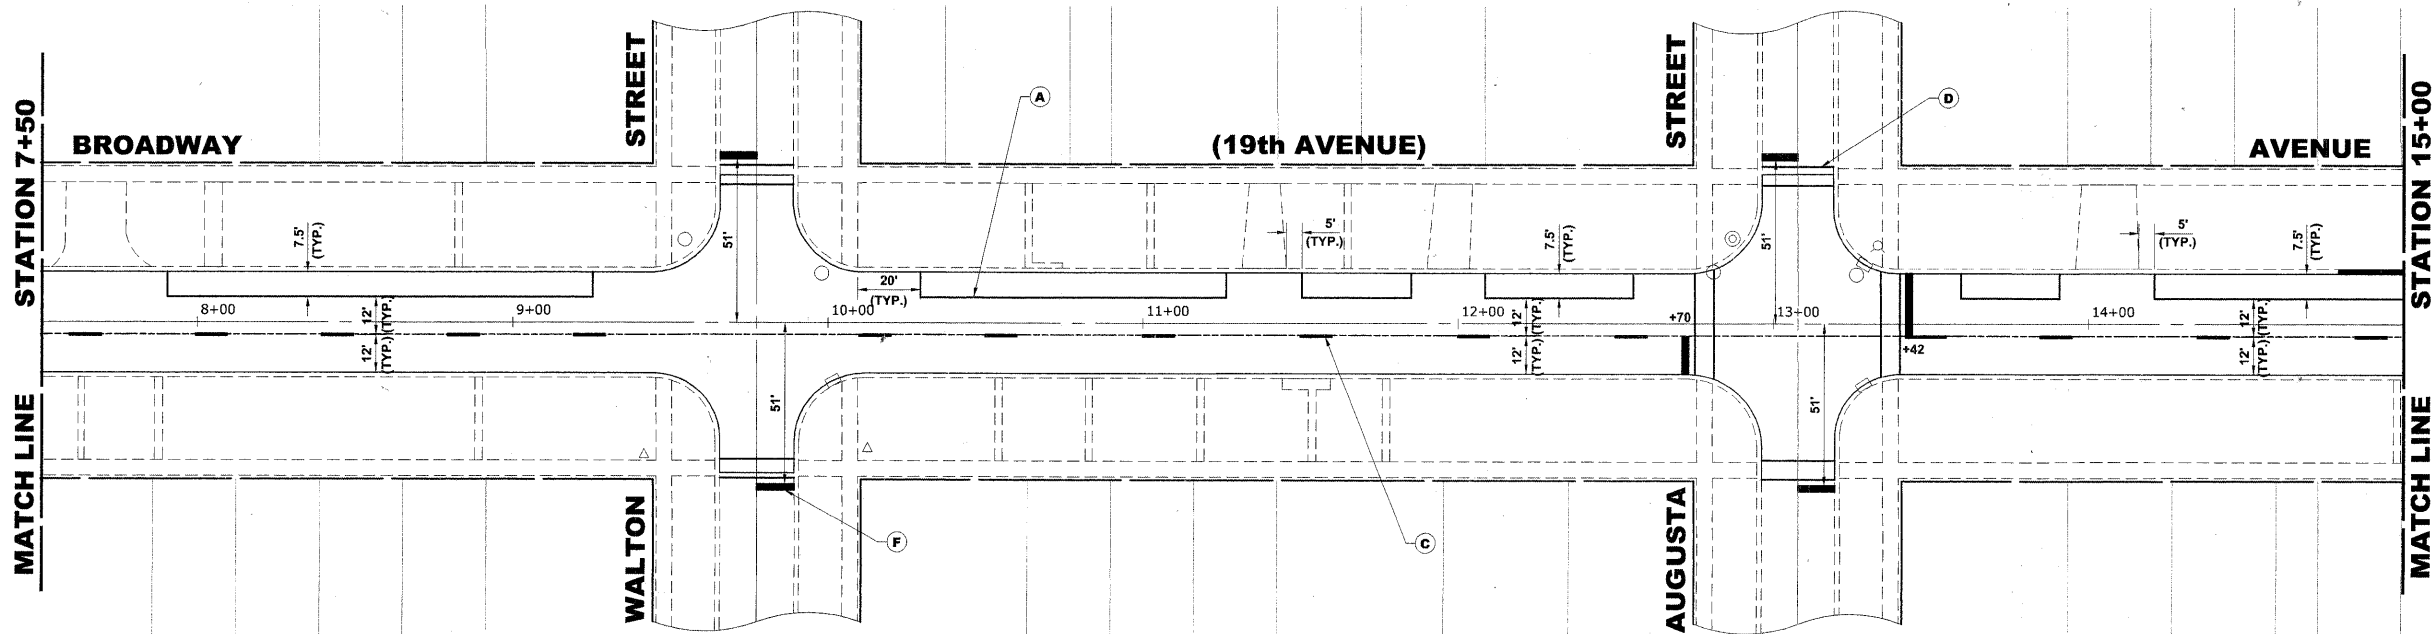

Drawing file: W:\Projects\60090001 - Broadway Ave Reconstruction\BROADWAY\_MISC.dwg Mar 29, 2010 - 11:35am

**HANCOCK**  
ENGINEERING  
Civil Engineers  
Municipal Consultants  
Established 1911

USER NAME -  
PLOT SCALE -  
PLOT DATE -

DESIGNED - WOP  
DRAWN - MK/LEV/DMM  
CHECKED - WOP  
DATE - 3-29-10

REVISED -  
REVISED -  
REVISED -  
REVISED -

**STATE OF ILLINOIS**  
**DEPARTMENT OF TRANSPORTATION**

**PAVEMENT MARKING PLAN**

SCALE: 1" = 30' SHEET NO. 1 OF 2 SHEETS STA. 1+02 TO STA. 15+00

ROUTE NO.	SECTION	COUNTY	TOTAL SHEETS	SHEET NO.
2406	09-00114-00-FP	COOK	33	22
FIELD BOOK NO. 1588/AERIALS/LL		CONTRACT NO. 63455		
FED. ROAD DIST. NO. 1 ILLINOIS FED. AID PROJECT ARA-M-9003 (516)				

E.H.E. PROJECT NO. 600-09-00101