




SEC 14, T 17 N, R 2 W, 4TH PM


BLACKHAWK STATE PARK

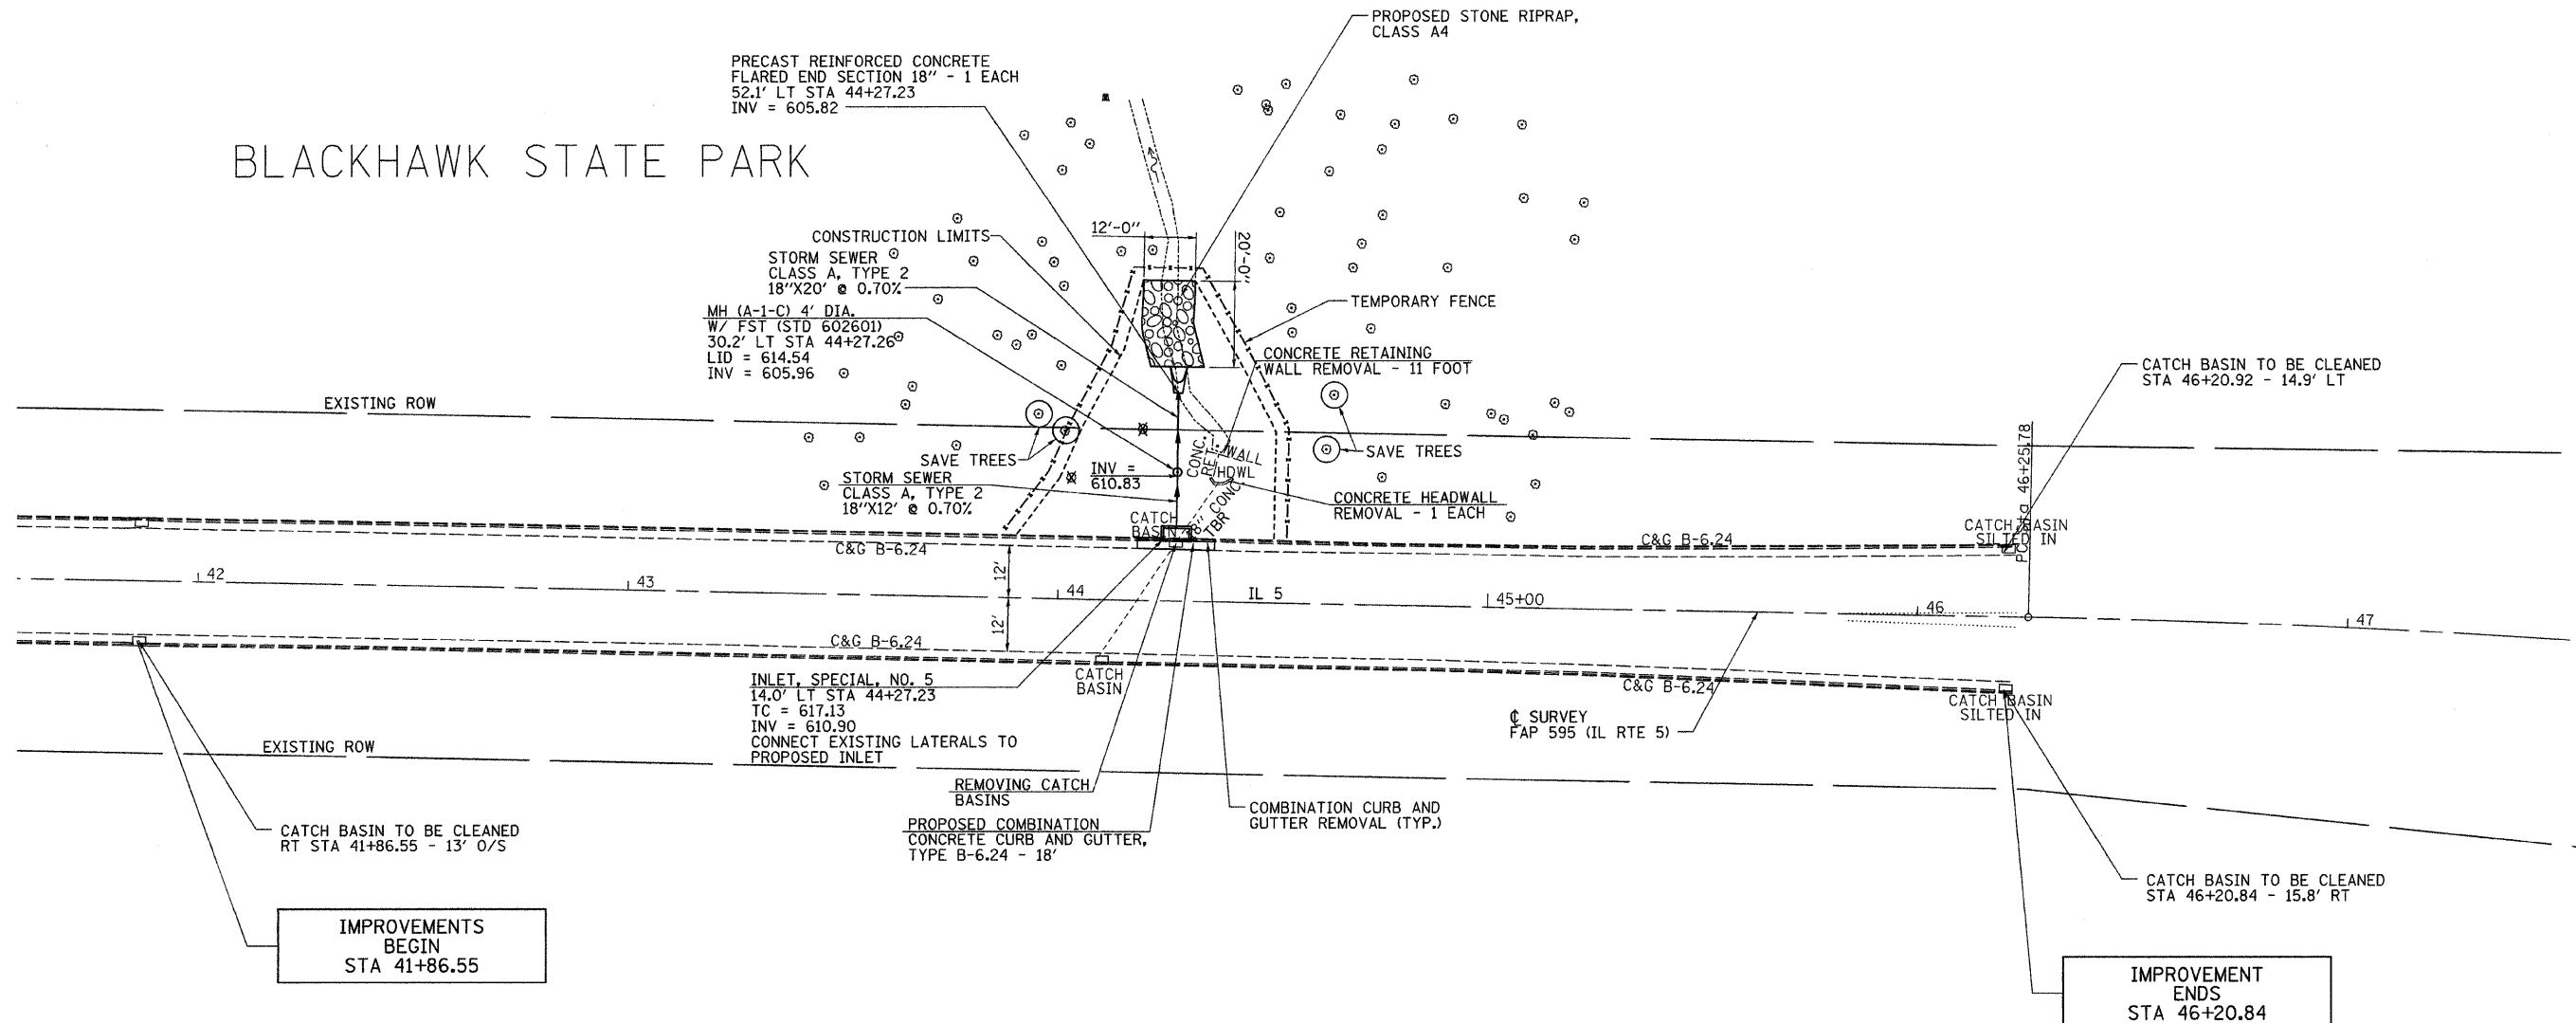

IMPROVEMENTS BEGIN STA 41+86.55

IMPROVEMENT ENDS STA 46+20.84

X TREE REMOVAL

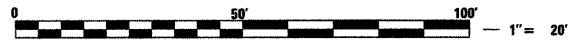

SEC 14, T 17 N, R 2 W, 4TH PM

FILE NAME =	USER NAME = jdean	DESIGNED - AWM	REVISED -	<b>STATE OF ILLINOIS DEPARTMENT OF TRANSPORTATION</b>	<b>PLAN SHEET</b>		F.A.P. RTE. = 595	SECTION = (182)M-2	COUNTY = ROCK ISLAND	TOTAL SHEETS = 41	SHEET NO. = 10	
v:\transportation\2244\2244-20\202909PL\1.dgn		DRAWN - TJD	REVISED -		SCALE: 1" = 20'-0"	SHEET NO. 2 OF 2 SHEETS	STA. 41+50.00 TO STA. 47+50.00	FED. ROAD DIST. NO. =	ILLINOIS FED. AID PROJECT	CONTRACT NO. 64E75		
		CHECKED - AWM	REVISED -									
		DATE - 3/1/2010	REVISED -									