


FINAL SURVEY	SURVISED	DATE
NOTE BOOK NO.	PLOTTED	
	TEMPLATE	
	AREAS CHECKED	

ORIGINAL SURVEY	SURVISED	DATE
NOTE BOOK NO.	PLOTTED	
	TEMPLATE	
	AREAS CHECKED	

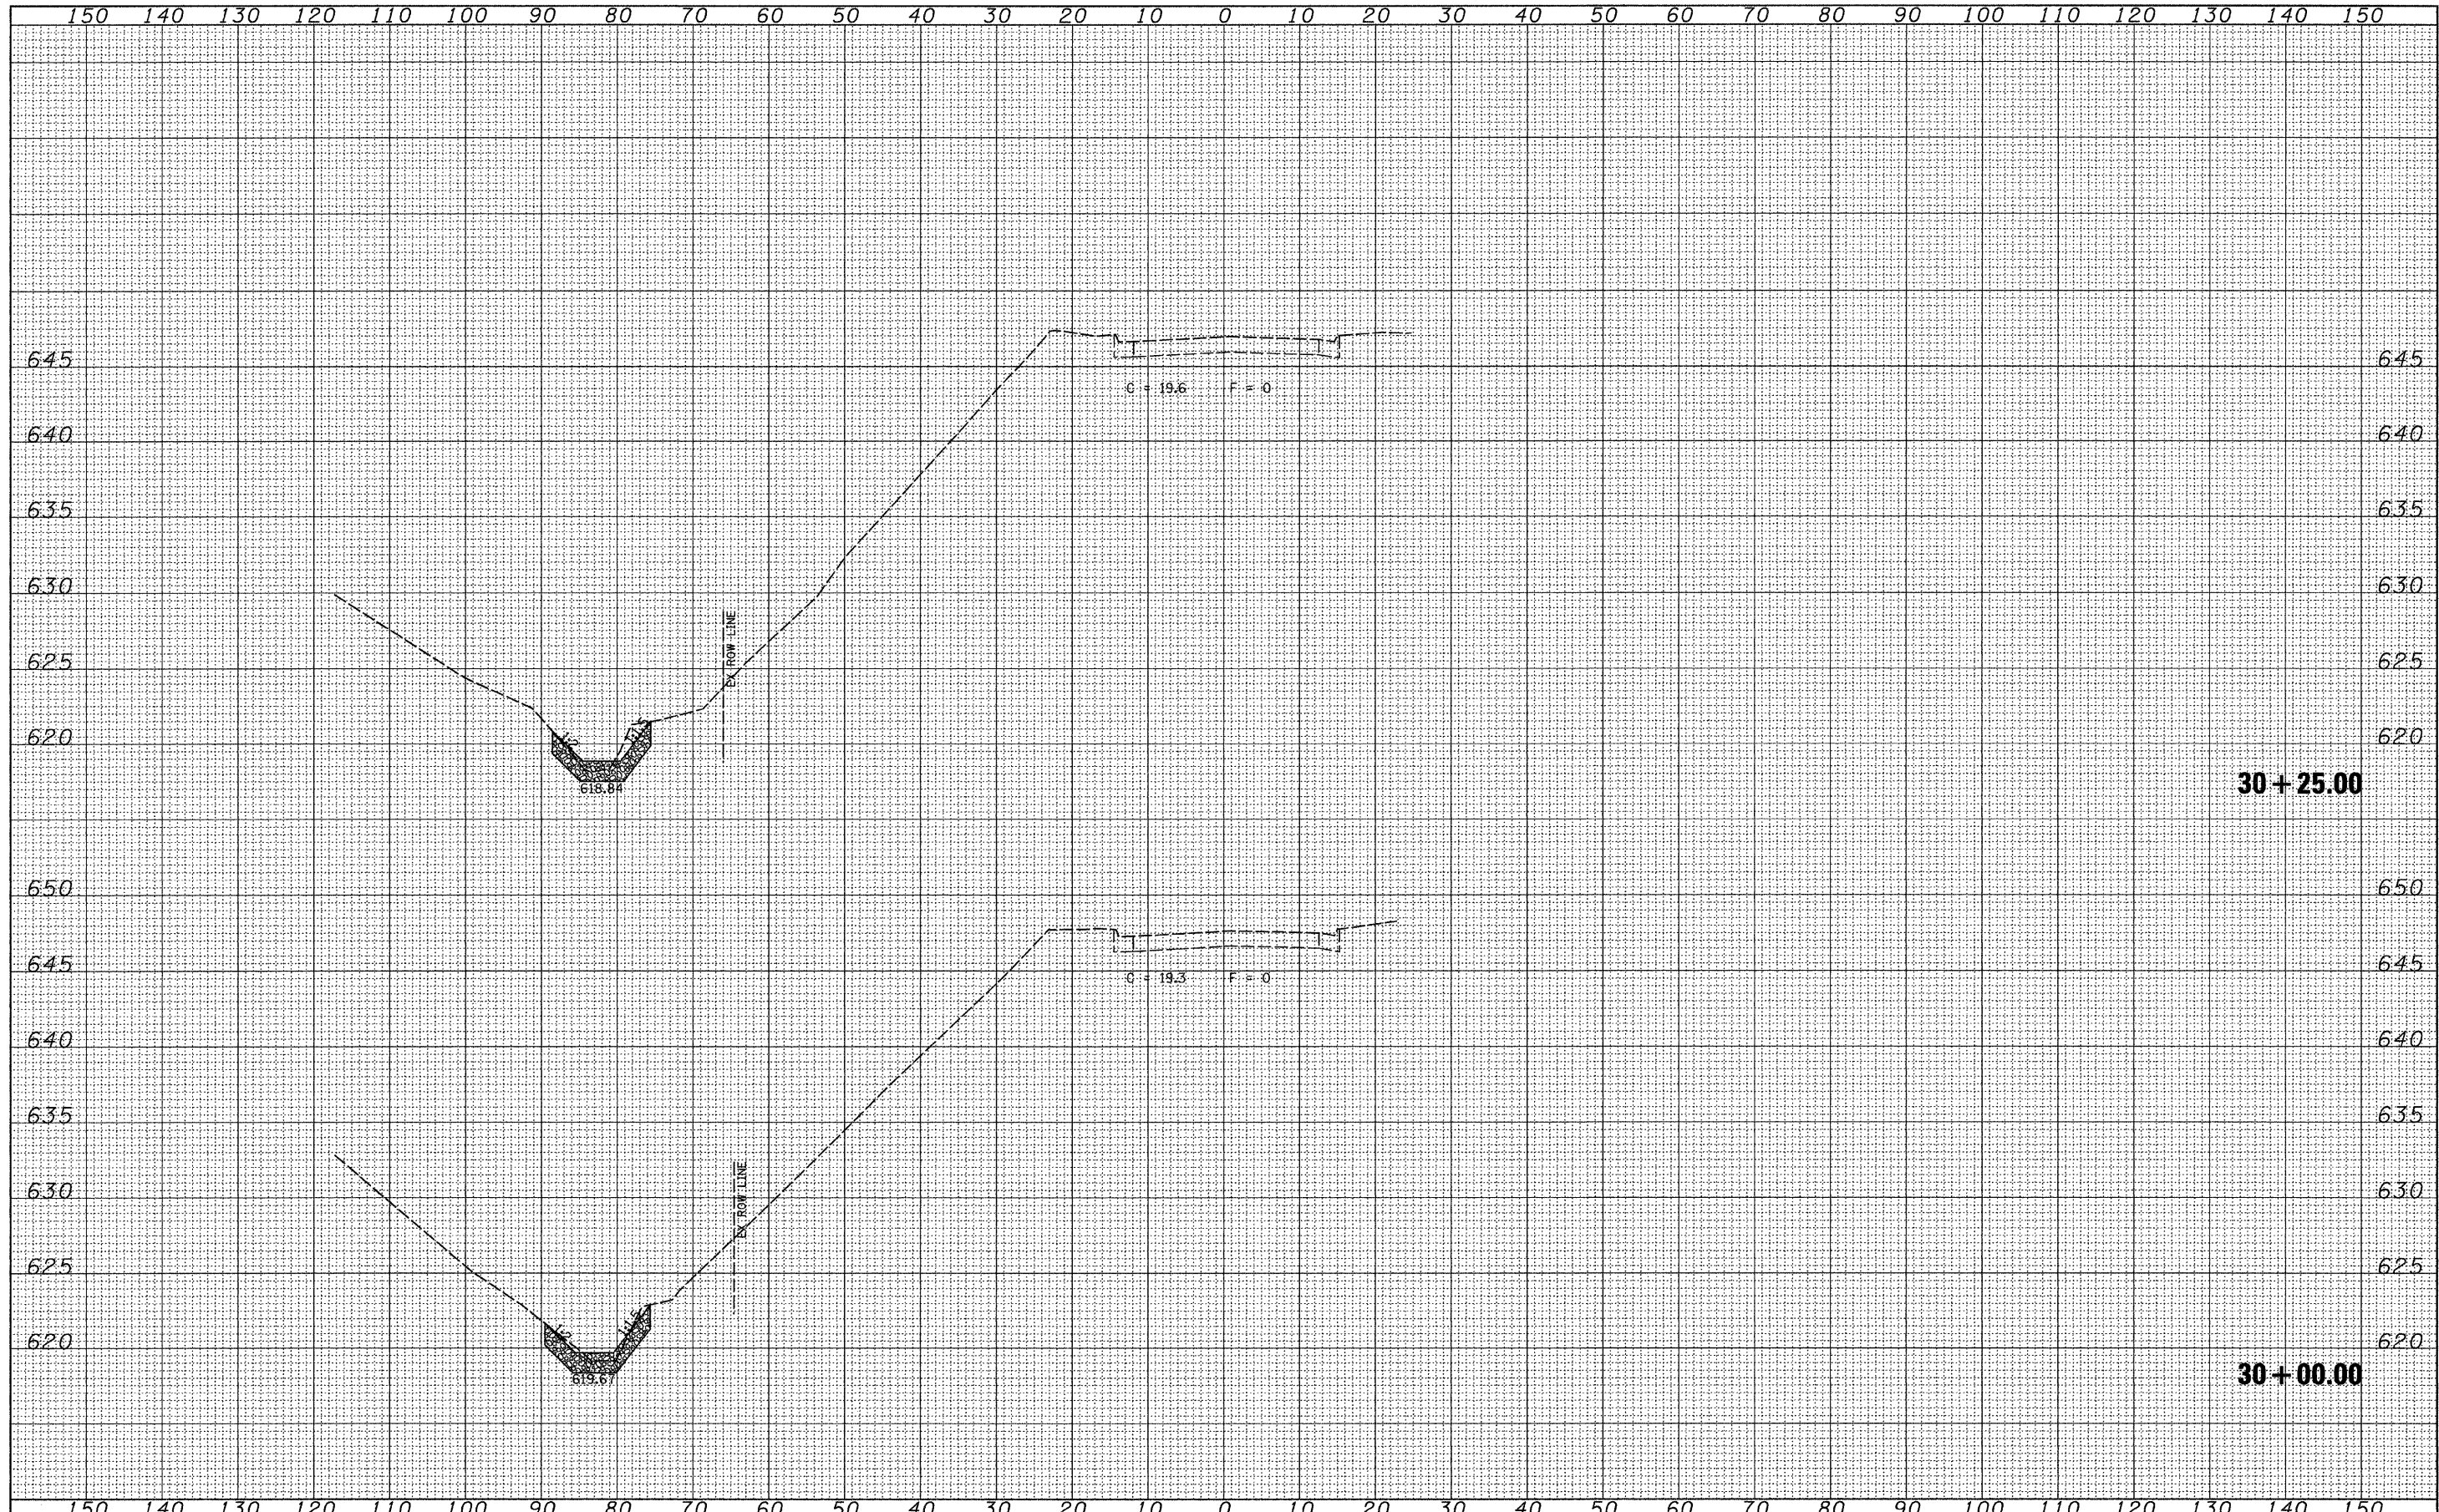

FILE NAME = V:\Transportation\2244\2244-20\202989XMI.dgn

USER NAME = jdeen	DESIGNED - AWM	REVISED -
	DRAWN - TJD	REVISED -
PLOT SCALE = 10.0000' / IN.	CHECKED - AWM	REVISED -
PLOT DATE = 3/9/2010	DATE - 3/1/2010	REVISED -

**STATE OF ILLINOIS
DEPARTMENT OF TRANSPORTATION**

CROSS SECTIONS			
SCALE: 1"=10'	SHEET NO. 2 OF 23 SHEETS	STA. 30+00.00 TO STA. 30+25.00	

F.A.P. RTE.	SECTION	COUNTY	TOTAL SHEETS	SHEET NO.
595	(182M-2	ROCK ISLAND	41	20
				CONTRACT NO. 64E75
ILLINOIS FED. AID PROJECT				