


BY	DATE
FINAL SURVEY	SURVEYED
NOTE BOOK NO.	PLOTTED
	TEMPLATE
	AREAS CHECKED

BY	DATE
ORIGINAL SURVEY	SURVEYED
NOTE BOOK NO.	PLOTTED
	TEMPLATE
	AREAS CHECKED

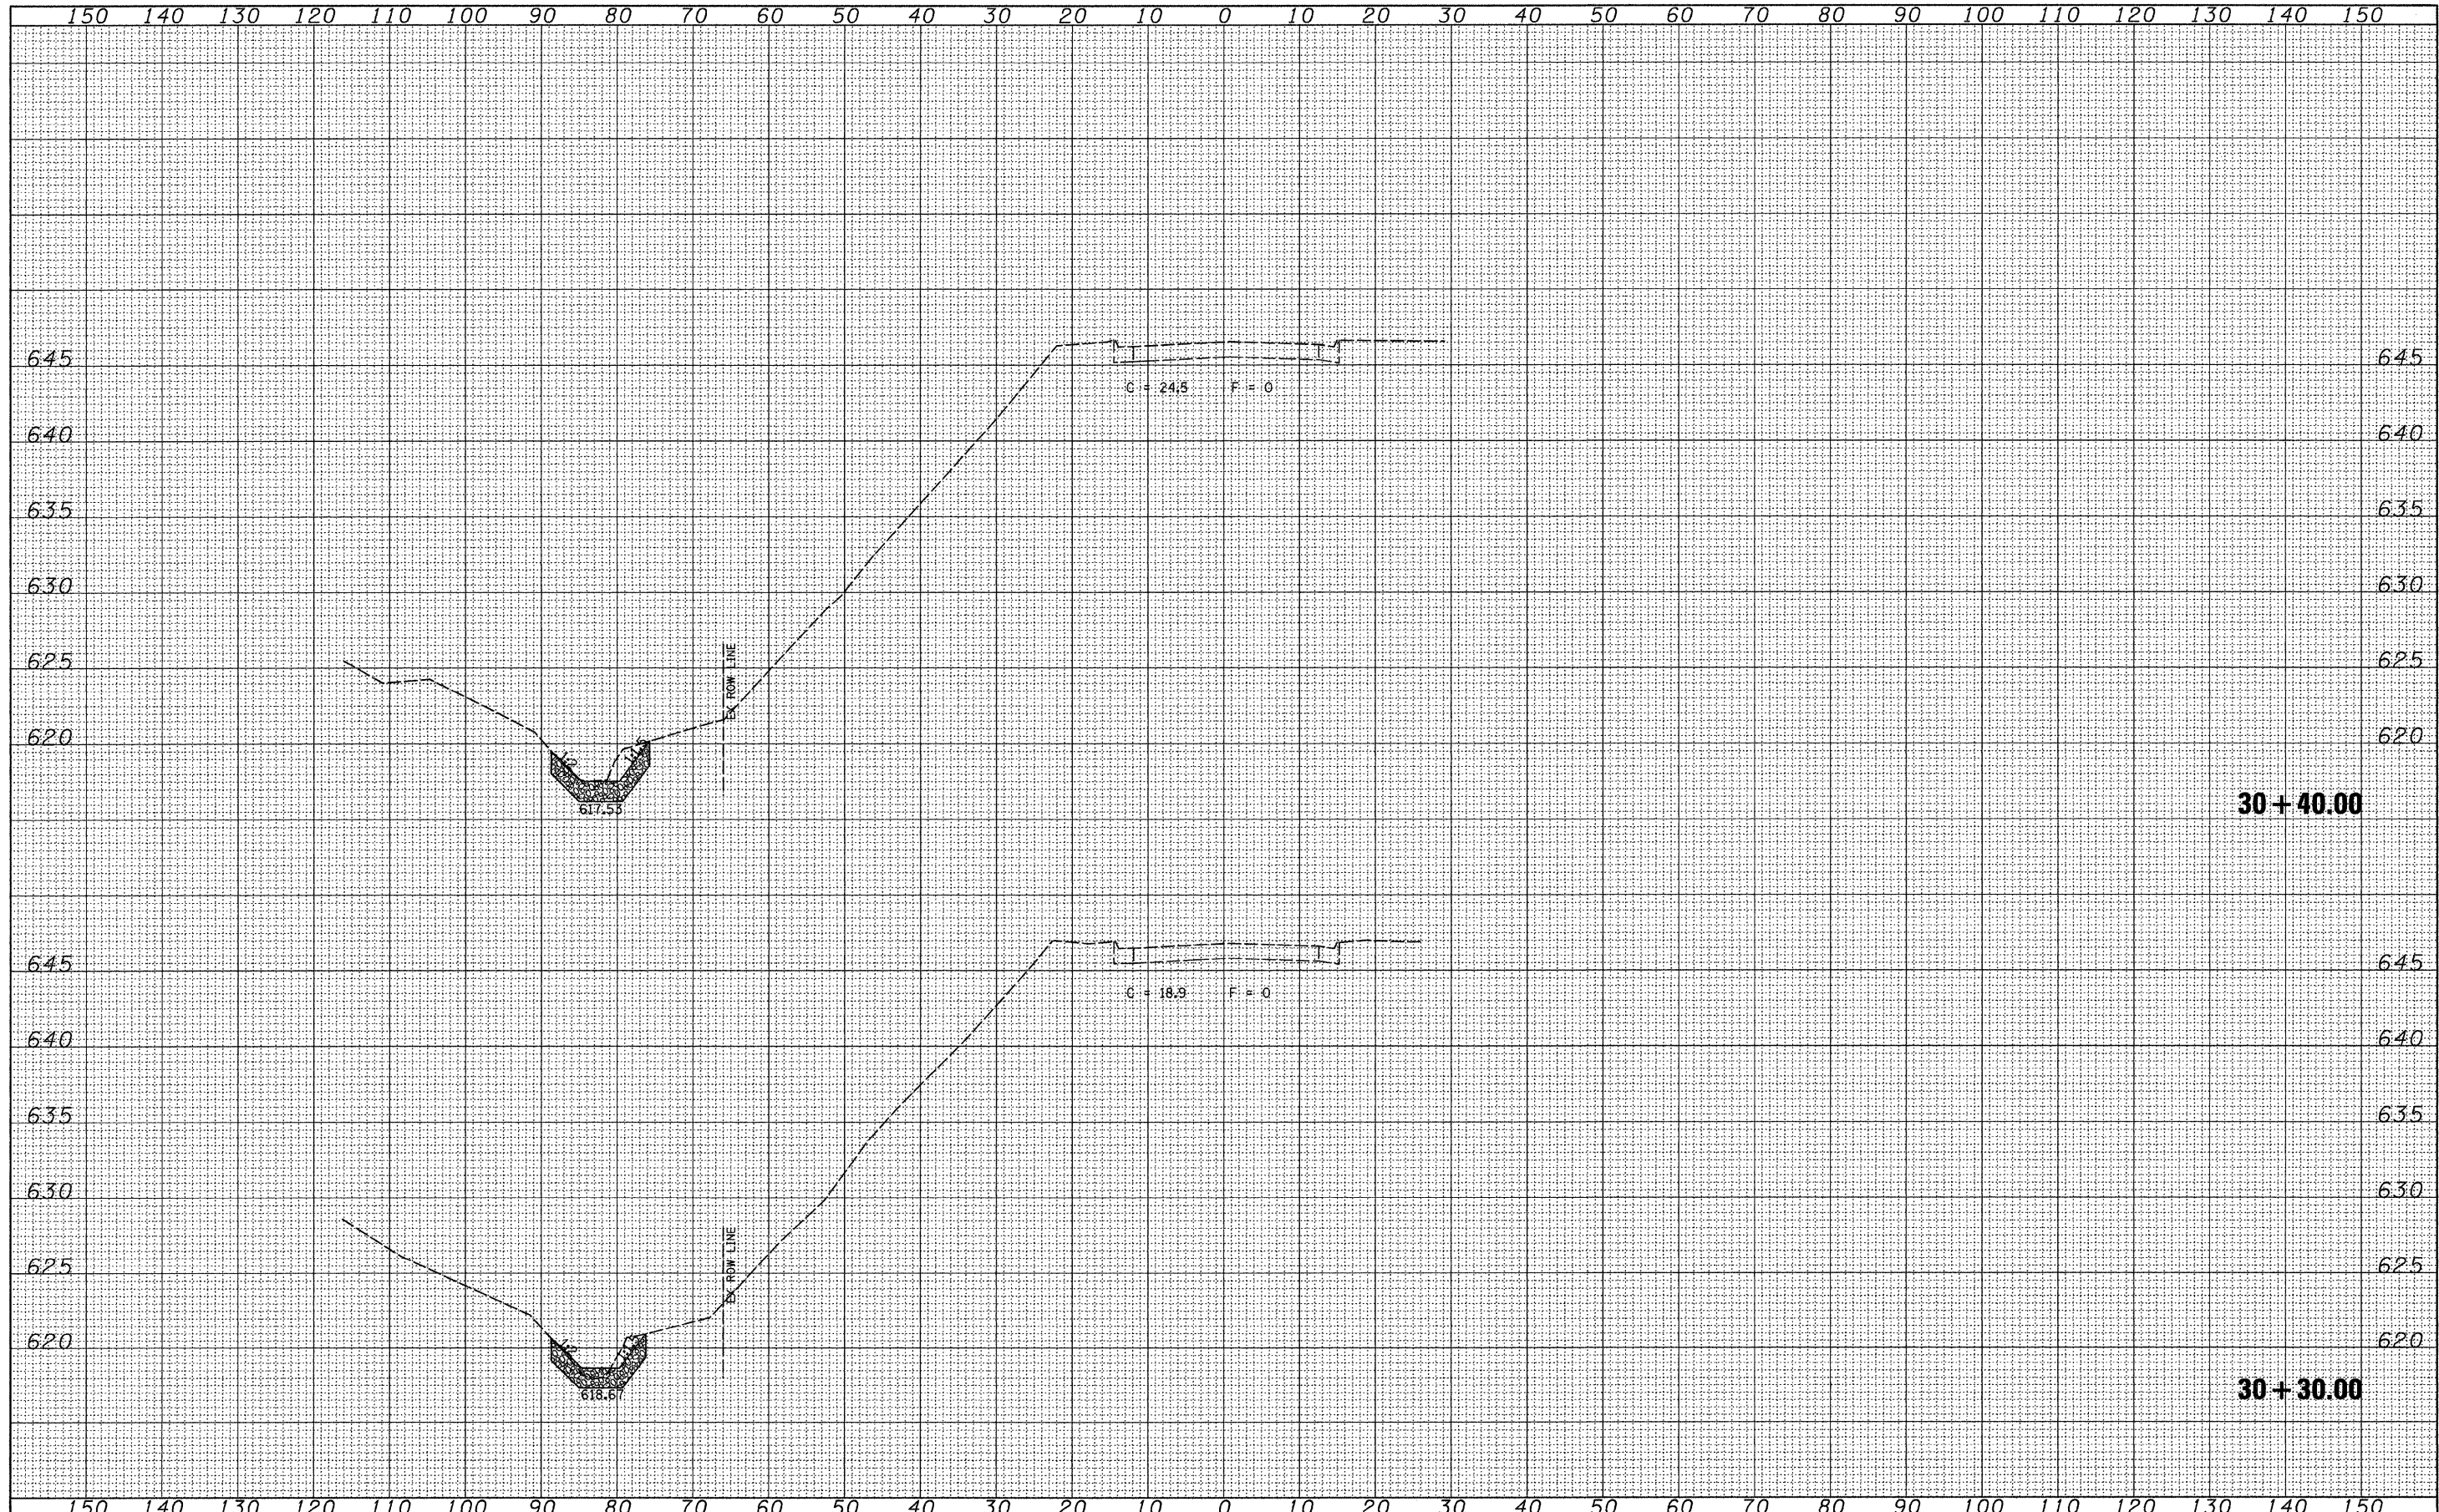

FILE NAME = V:\Transportation\2244\2244-28\282989XMI.dgn

USER NAME = jdean	DESIGNED - AWM	REVISED -
PLOT SCALE = 10.0000' / IN.	DRAWN - TJD	REVISED -
PLOT DATE = 3/8/2010	CHECKED - AWM	REVISED -
	DATE - 3/1/2010	REVISED -

**STATE OF ILLINOIS
DEPARTMENT OF TRANSPORTATION**

CROSS SECTIONS

SCALE: 1"=10' SHEET NO. 3 OF 23 SHEETS STA. 30+30.00 TO STA. 30+40.00

F.A.P. RTE.	SECTION	COUNTY	TOTAL SHEETS	SHEET NO.
595	182M-2	ROCK ISLAND	41	21
CONTRACT NO. 64E75			ILLINOIS FED. AID PROJECT	