


FINAL SURVEY	SURVEYED	DATE
NOTE BOOK NO.	PLOTTED	
	TEMPLATE	
	AREAS CHECKED	

ORIGINAL SURVEY	SURVEYED	DATE
NOTE BOOK NO.	PLOTTED	
	TEMPLATE	
	AREAS CHECKED	

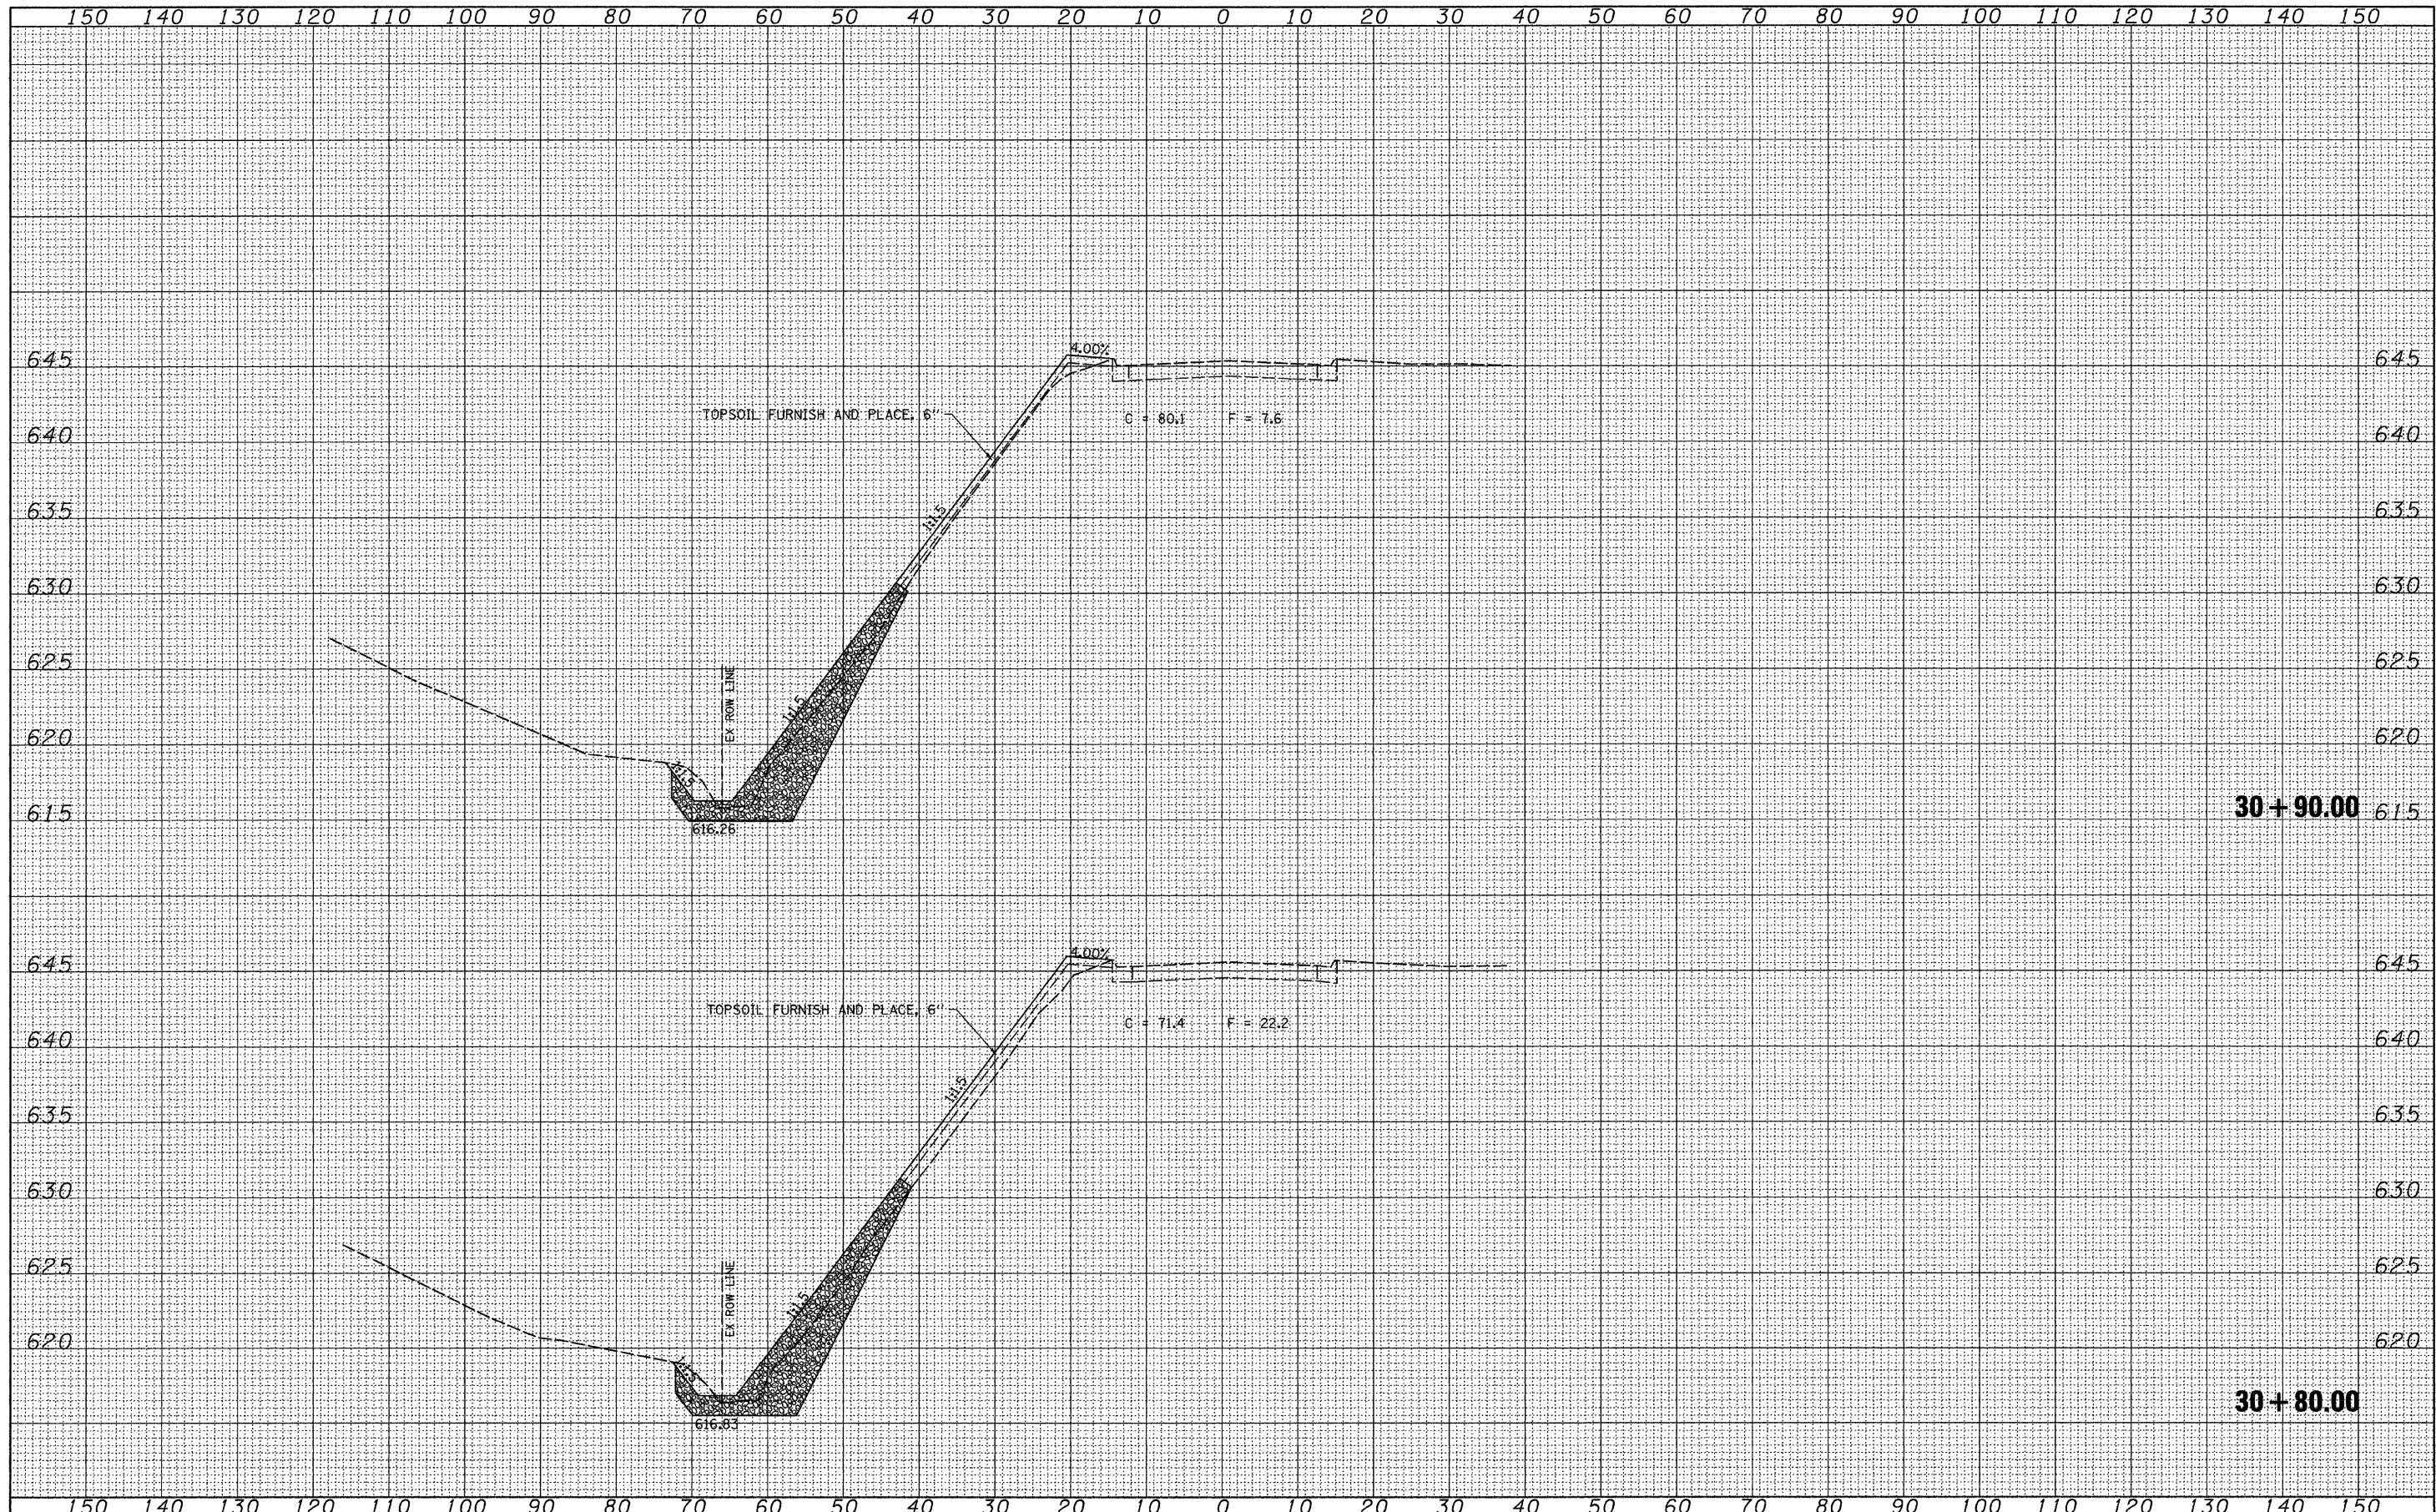

FILE NAME = V:\Transportation\2244\2244-20\Z02\989XML.dgn

USER NAME = jdean
 PLOT SCALE = 10.0000' / IN.
 PLOT DATE = 3/8/2010

DESIGNED - AWM
 DRAWN - TJD
 CHECKED - AWM
 DATE - 3/1/2010

REVISED -
 REVISED -
 REVISED -
 REVISED -

**STATE OF ILLINOIS
 DEPARTMENT OF TRANSPORTATION**

CROSS SECTIONS

SCALE: 1"=10' SHEET NO. 6 OF 23 SHEETS STA. 30+80.00 TO STA. 30+90.00

F.A.P. RTE. 595	SECTION (182M-2)	COUNTY ROCK ISLAND	TOTAL SHEETS 41	SHEET NO. 24
				CONTRACT NO. 64E75
ILLINOIS FED. AID PROJECT				