


DATE	
BY	
FINAL SURVEY	SURVEYED
NOTE BOOK NO.	PLOTTED
	TEMPLATE
	AREAS CHECKED

DATE	
BY	
ORIGINAL SURVEY	SURVEYED
NOTE BOOK NO.	PLOTTED
	TEMPLATE
	AREAS CHECKED

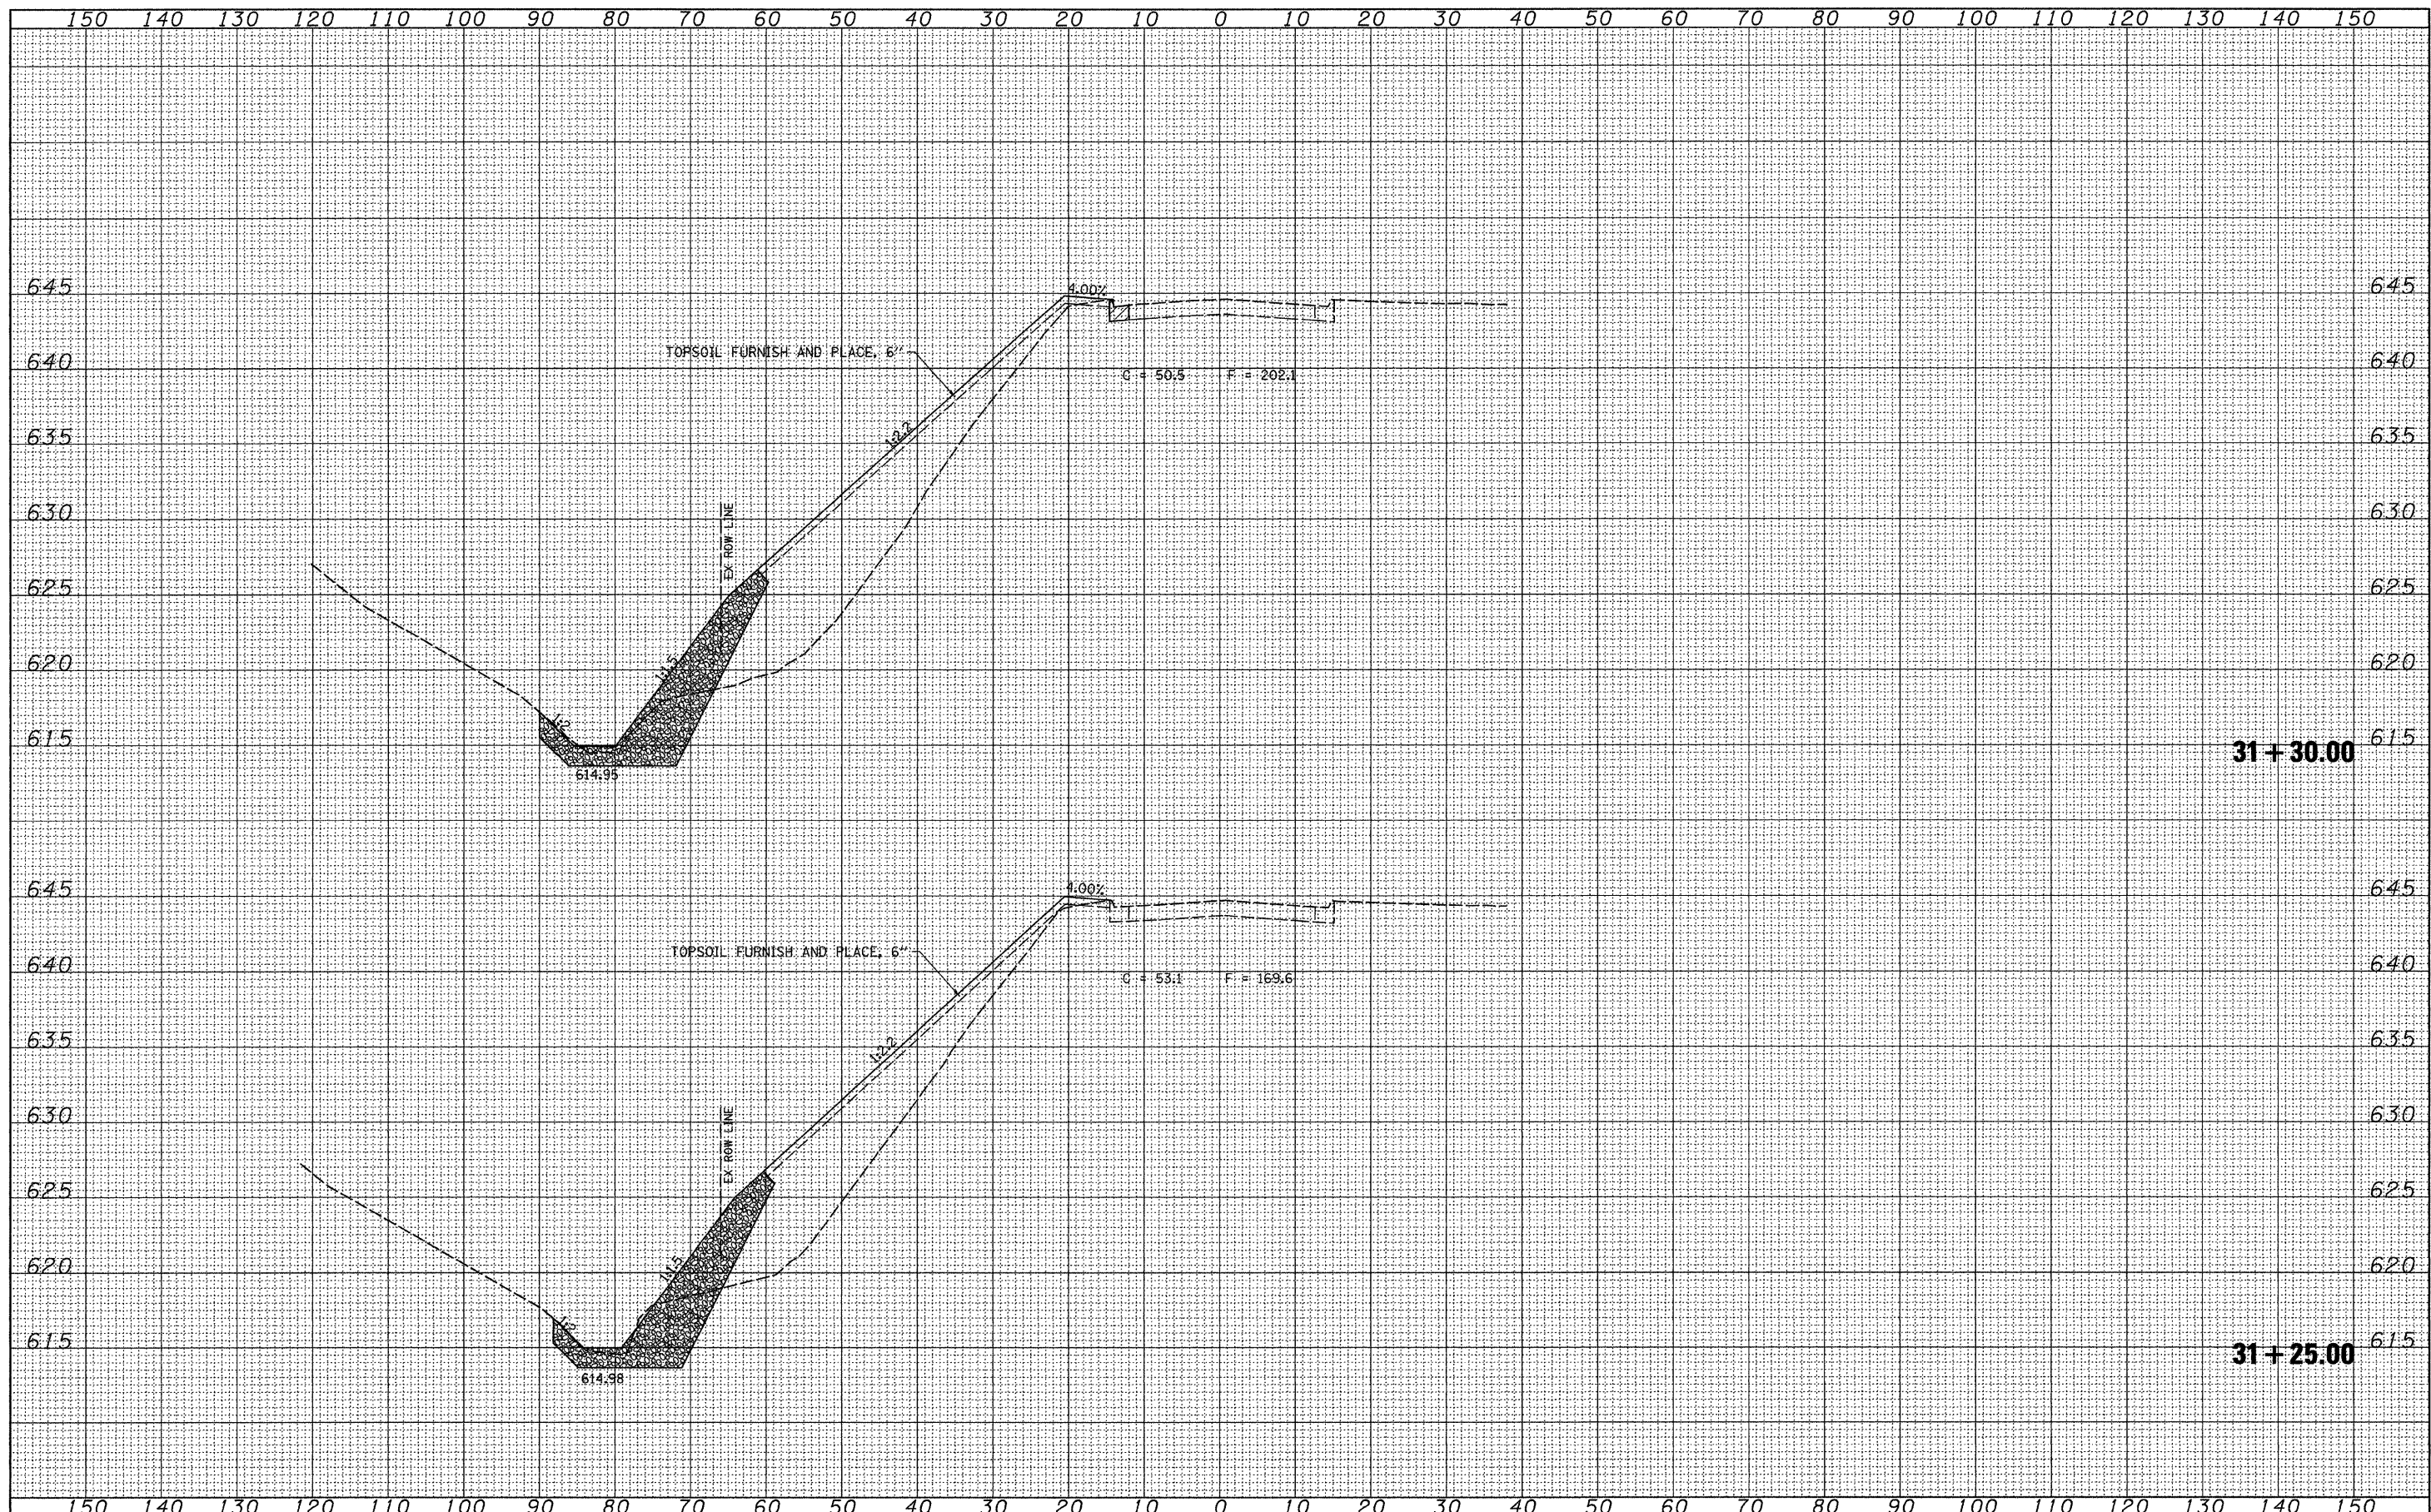

FILE NAME = V:\Transportation\2244\2244-28\282989XMI.dgn
 USER NAME = jdeen
 PLOT SCALE = 10.0000' / IN.
 PLOT DATE = 3/8/2010

DESIGNED - AWM	REVISED -
DRAWN - TJD	REVISED -
CHECKED - AWM	REVISED -
DATE - 3/1/2010	REVISED -

**STATE OF ILLINOIS
DEPARTMENT OF TRANSPORTATION**

CROSS SECTIONS

SCALE: 1"=10' SHEET NO. 9 OF 23 SHEETS STA. 31+25.00 TO STA. 31+30.00

F.A.P. RTE. 595	SECTION (182)M-2	COUNTY ROCK ISLAND	TOTAL SHEETS 41	SHEET NO. 27
CONTRACT NO. 64E75			ILLINOIS FED. AID PROJECT	