


DATE	
BY	
FINAL SURVEY	
SURVEYED	
PLOTTED	
TEMPLATE	
NOTE BOOK	
AREAS CHECKED	
NO.	

DATE	
BY	
ORIGINAL SURVEY	
SURVEYED	
PLOTTED	
TEMPLATE	
NOTE BOOK	
AREAS CHECKED	
NO.	

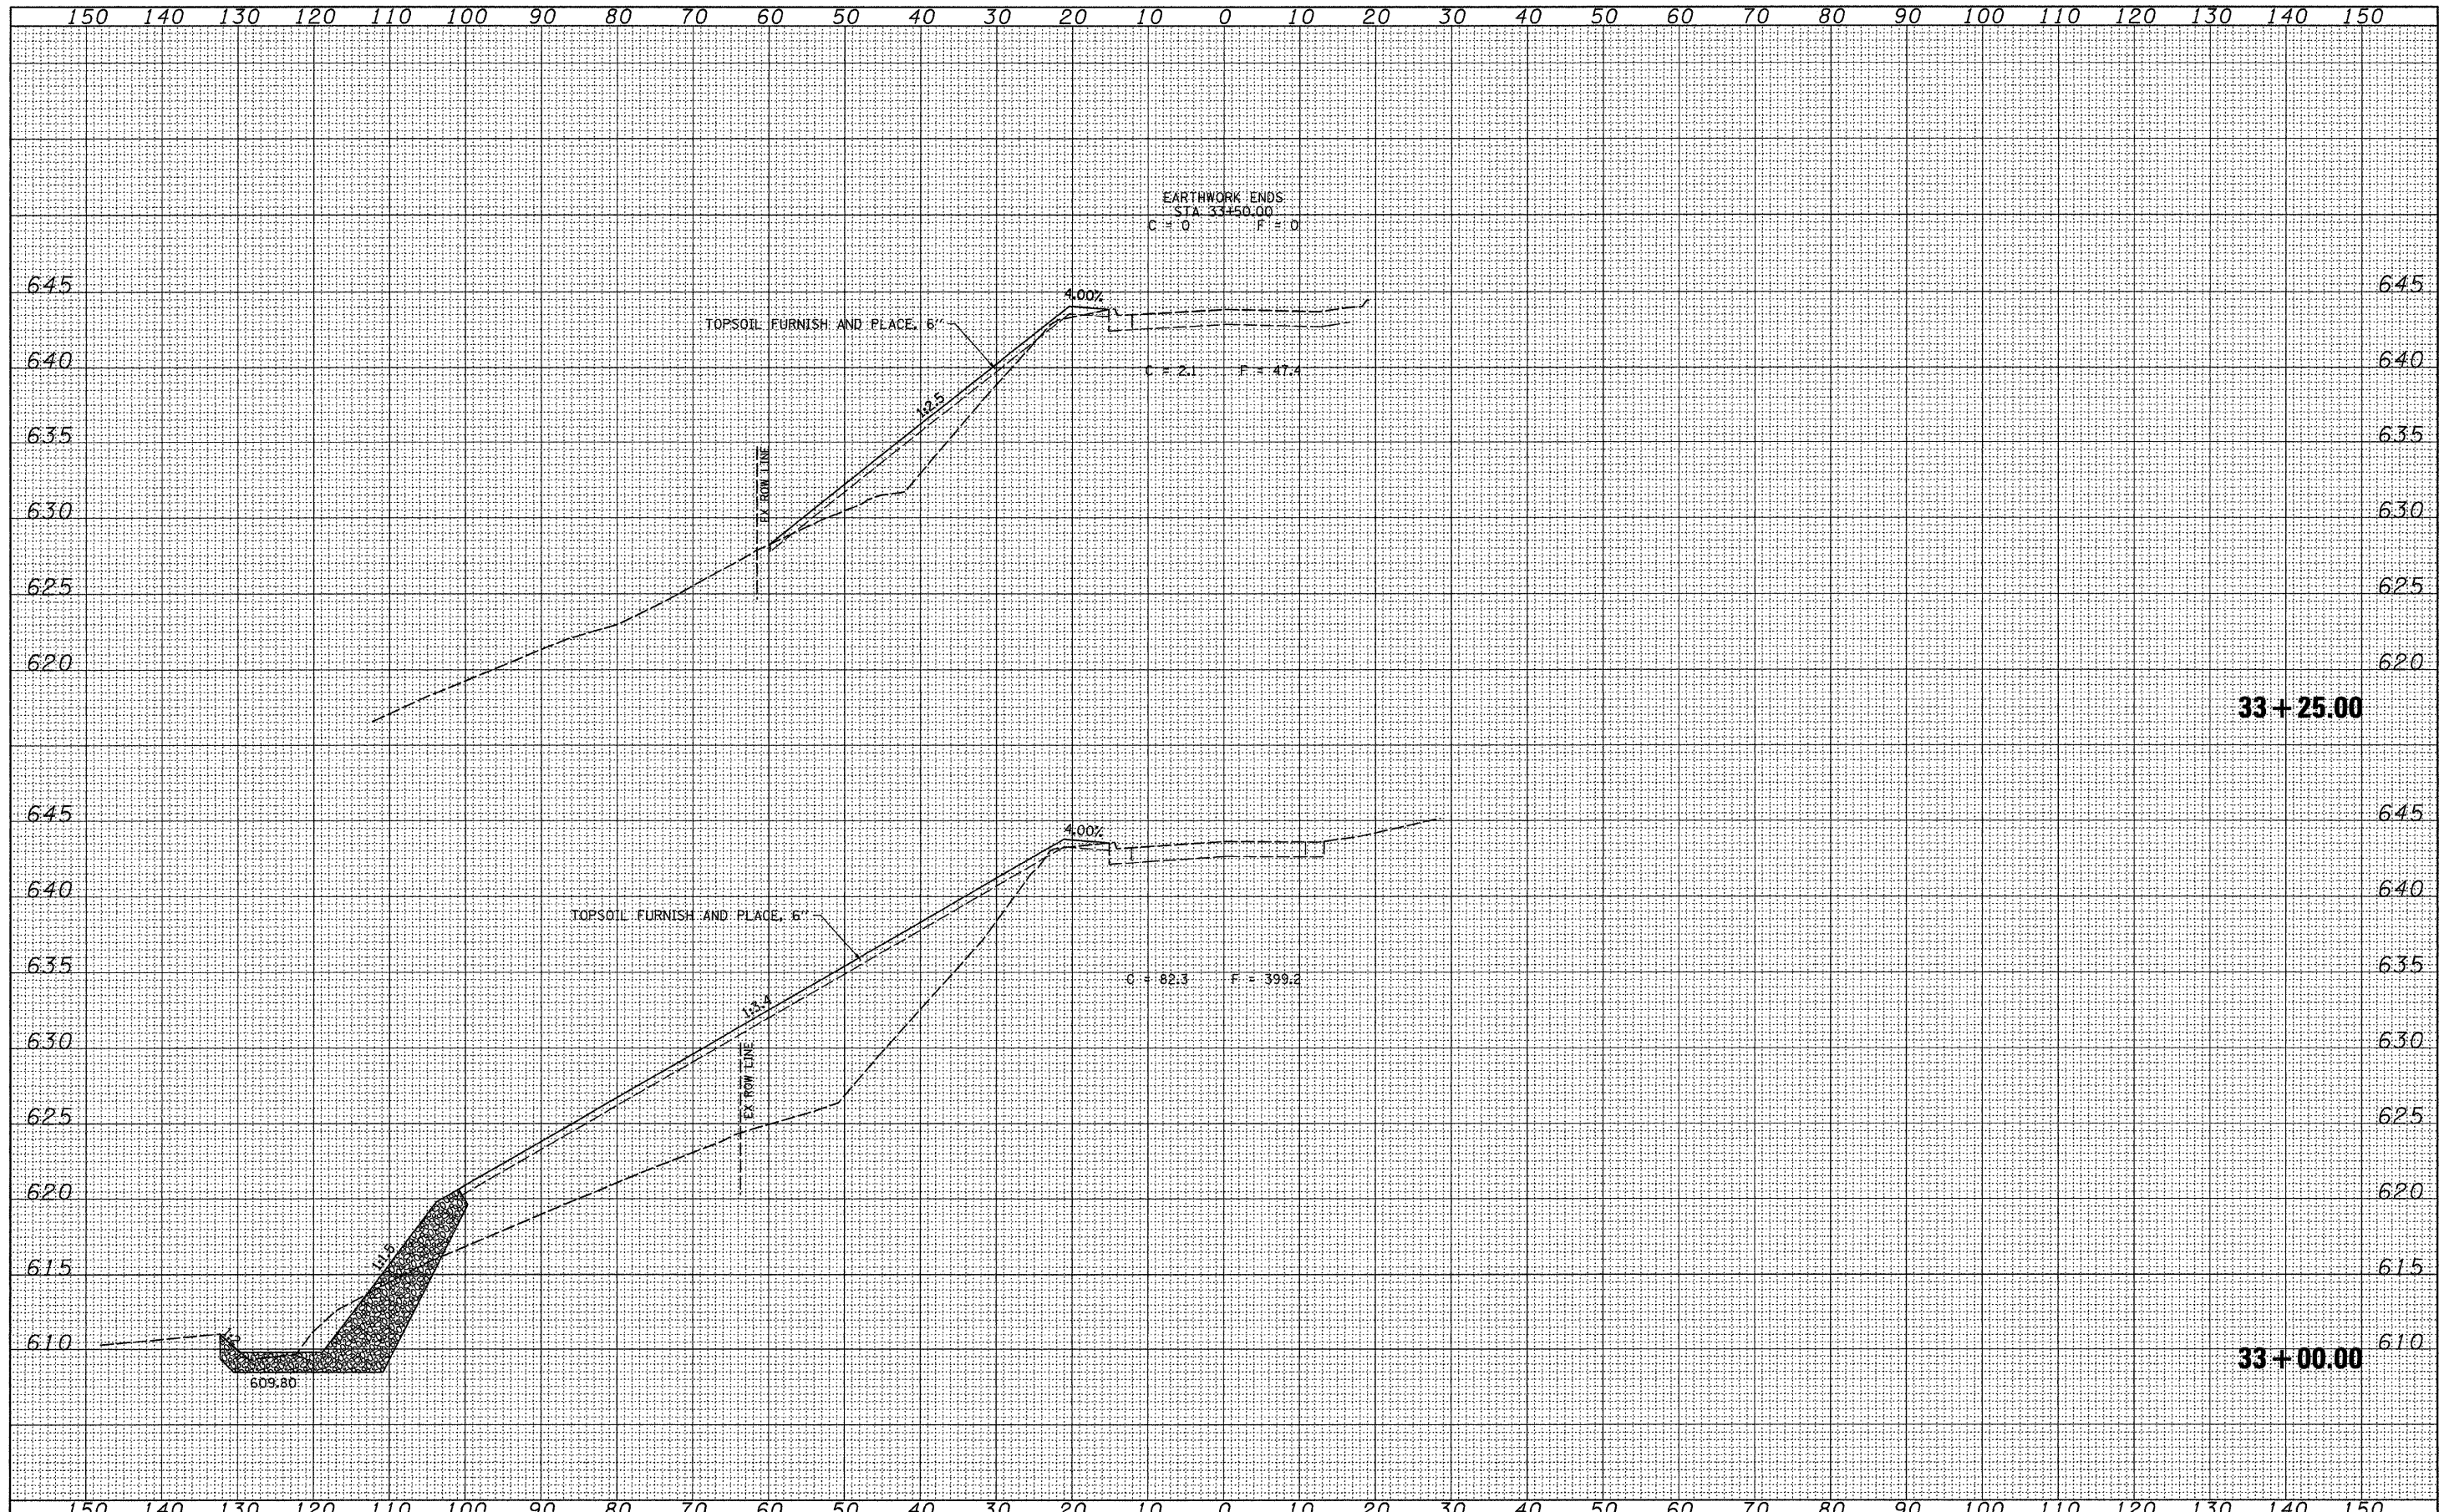

FILE NAME = V:\Transportation\2244\2244-20\202989XMI.dgn	USER NAME = jdaen	DESIGNED - AWM	REVISED -	STATE OF ILLINOIS DEPARTMENT OF TRANSPORTATION	CROSS SECTIONS				F.A.P. RTE. 595	SECTION (182M-2)	COUNTY ROCK ISLAND	TOTAL SHEETS 41	SHEET NO. 39
PLOT SCALE = 10.0000' / IN.	CHECKED - AWM	REVISED -	REVISED -		SCALE: 1"=10'	SHEET NO. 21 OF 23 SHEETS	STA. 33+00.00	TO STA. 33+25.00	CONTRACT NO. 64E75				
PLOT DATE = 3/8/2010	DATE - 3/1/2010	REVISED -	REVISED -		ILLINOIS FED. AID PROJECT								