


# STAGE 2

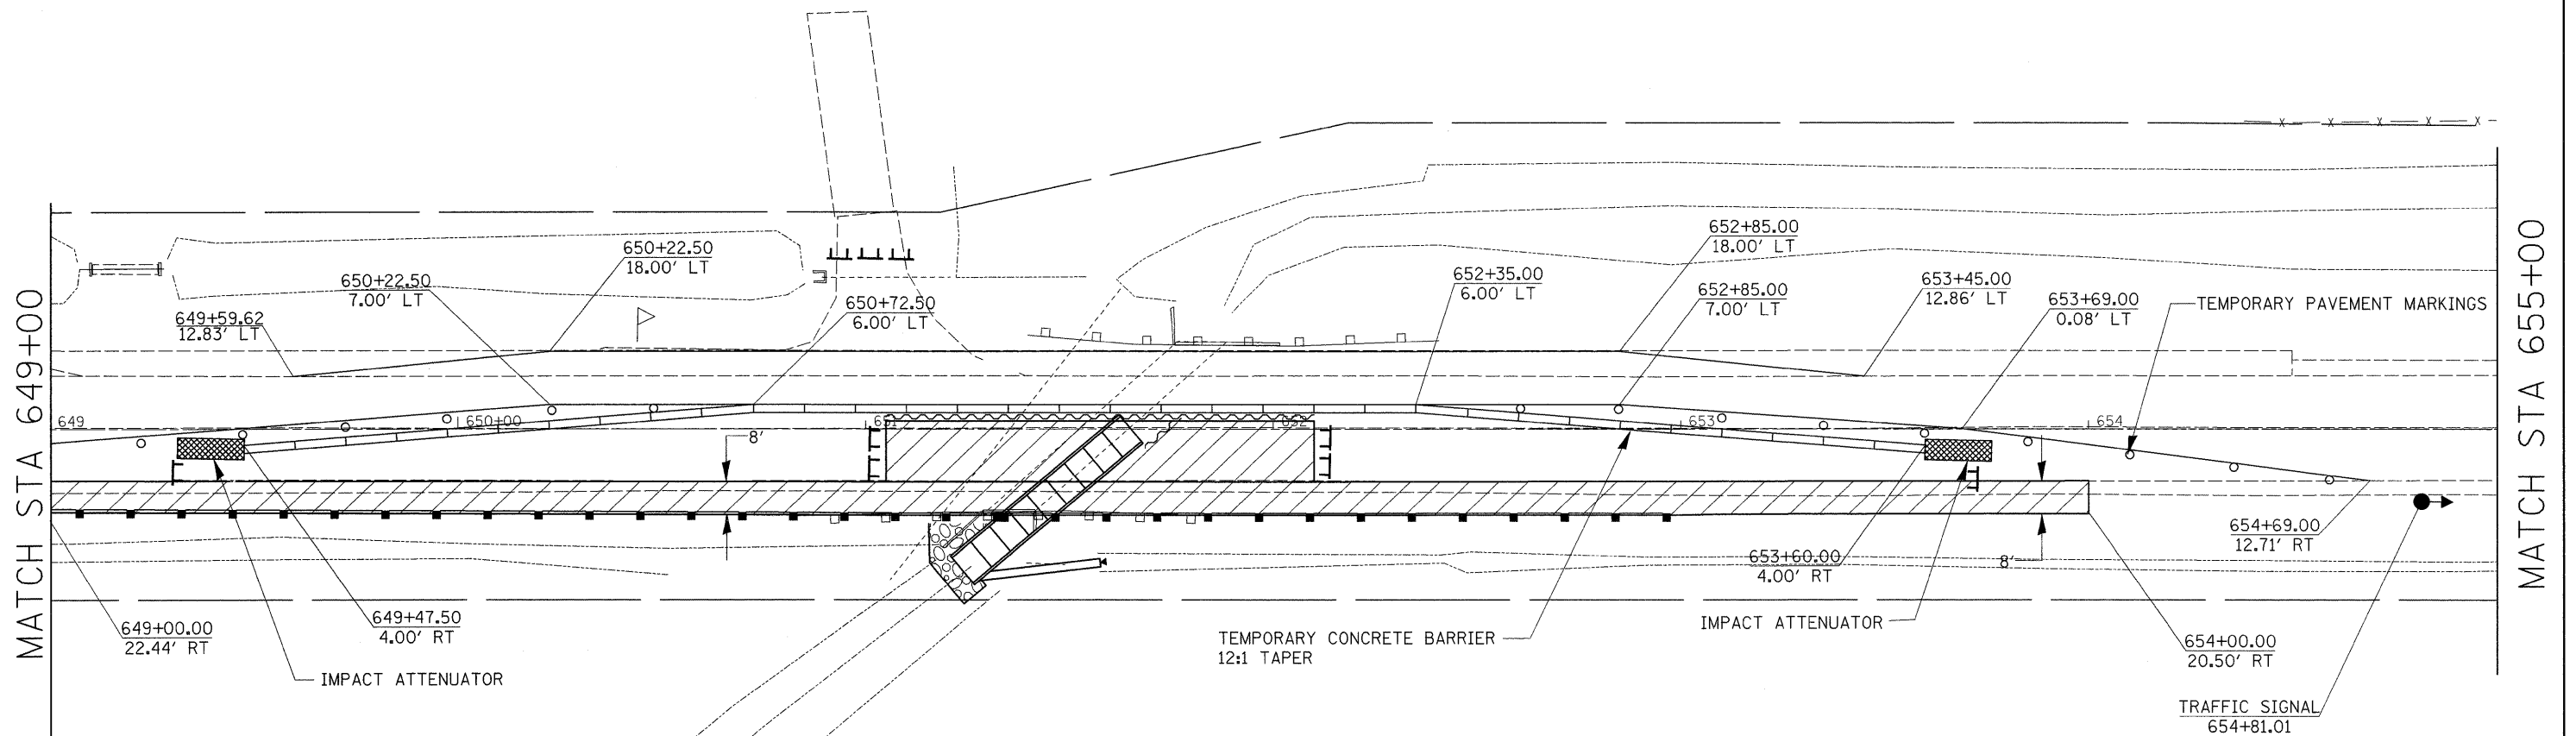

1. USE STANDARD 701321 FOR CULVERT WORK.
2. CONSTRUCT DOWNSTREAM SECTIONS OF CULVERT INCLUDING RIP-RAP AND EARTHWORK.
3. PLACE TEMPORARY WIDENING AND PROPOSED GUARDRAIL IN PREPARATION FOR STAGE 3.

	= WORK ZONE
	= TYPE III BARRICADE WITH FLASHING LIGHTS
	= SIGN
	= BARRICADE, OR DRUM WITH STEDAY BURNING LIGHTS
	= INDUCTION LOOP DETECTOR
	= TRAFFIC SIGNAL
	= TEMPORARY RUMBLE STRIPS

NOTE: ANY SIGNS THAT WOULD NOT FIT AT THE SPACING SHOWN ON THIS LEG OF IL 92, SHALL BE PLACED ON BOTH NORTHBOUND AND SOUTHBOUND IL 78, WITH AN ARROW (W1-6(O)3618) BELOW EACH SIGN.

FILE NAME =	USER NAME = grantpm	DESIGNED -	REVISED -	<b>STATE OF ILLINOIS DEPARTMENT OF TRANSPORTATION</b>	<b>STAGE 2</b>	F.A.P. RTE.	SECTION	COUNTY	TOTAL SHEETS	SHEET NO.	
cr\pw_work\p\w\dot\grantpm\dms36948\0204106-shit-staging.dgn		DRAWN -	REVISED -			585	128T-1	HENRY	35	19	
PLOT SCALE = 20.0000' / IN.		CHECKED -	REVISED -			CONTRACT NO. 64G18					
PLOT DATE = Thu Mar 18 11:22:07 2010		DATE -	REVISED -			ILLINOIS FED. AID PROJECT					
SCALE:						SHEET NO. OF SHEETS STA. TO STA.					