


# STAGE 3

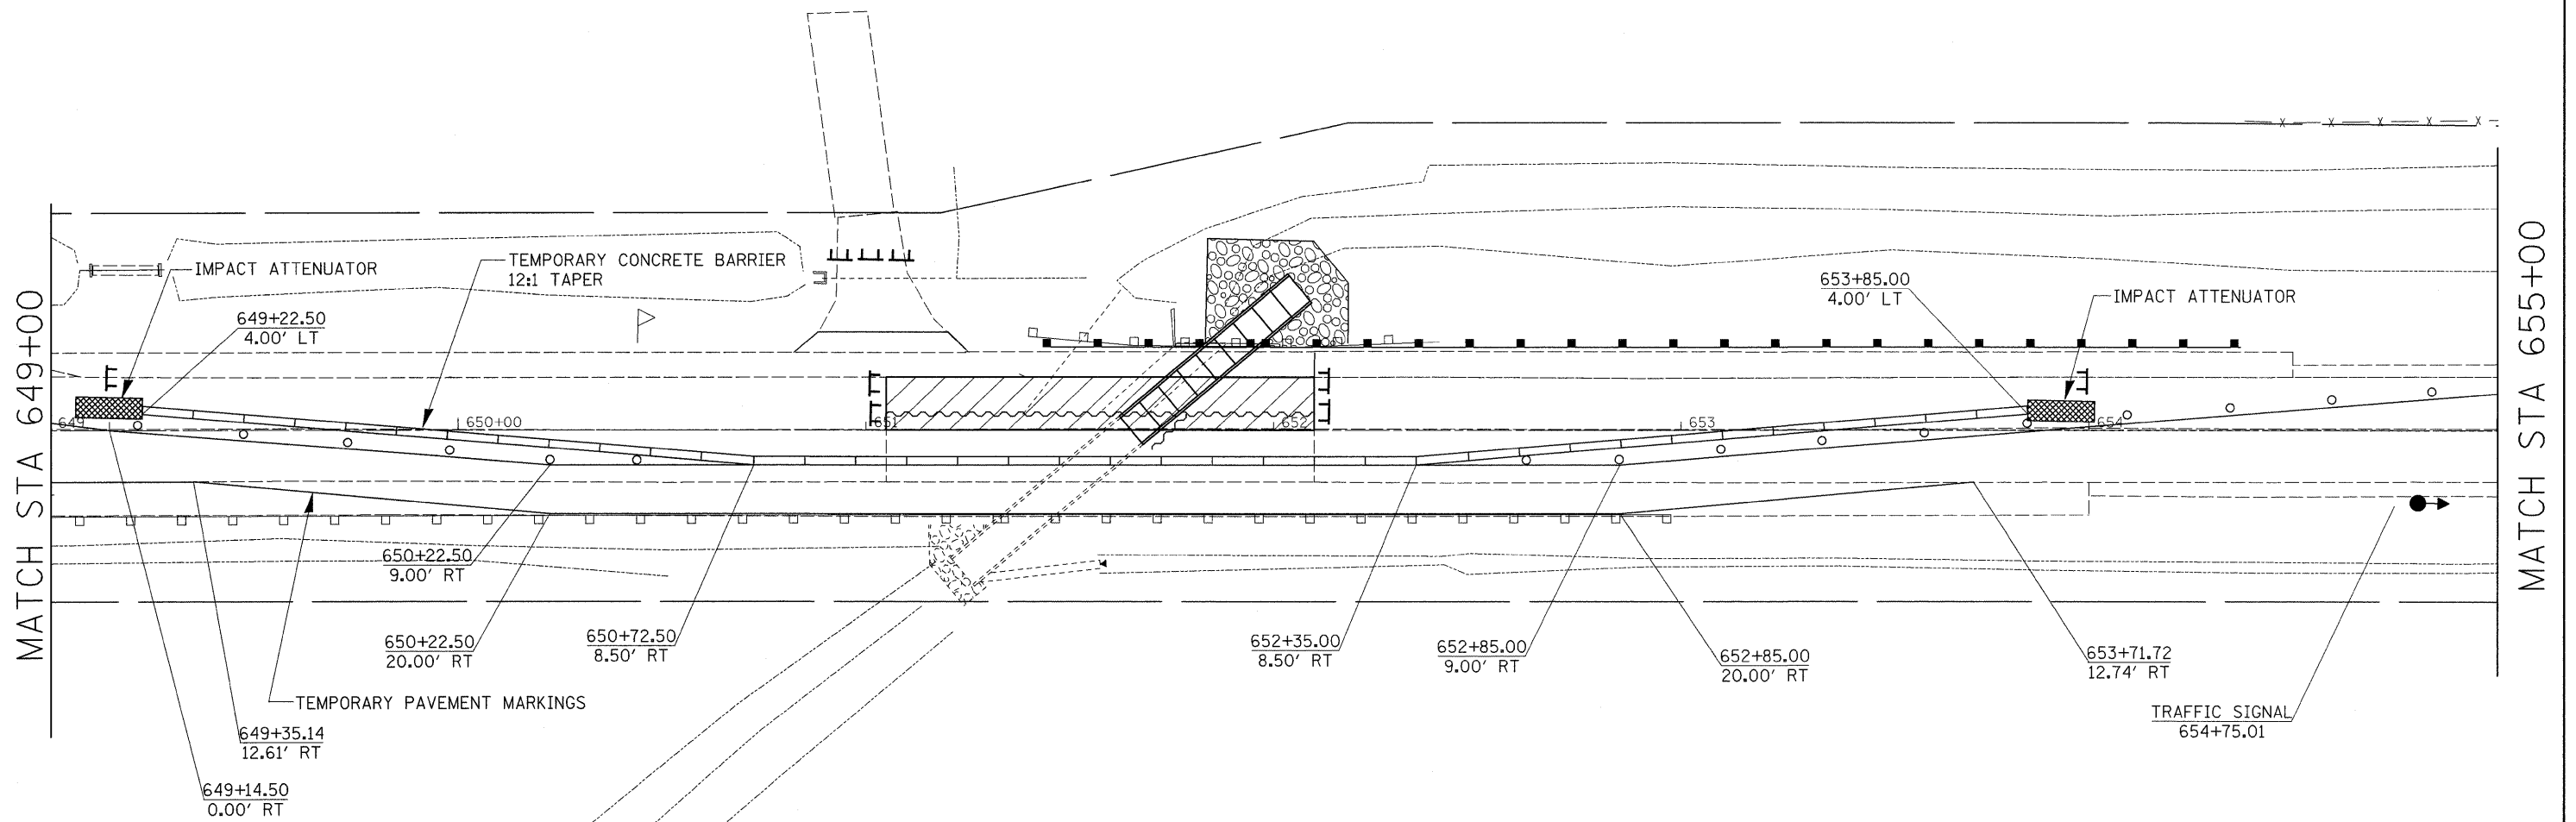

### STAGE 3 NOTES

1. USE STANDARD 701321 FOR CULVERT WORK.
2. CONSTRUCT UPSTREAM SECTIONS OF CULVERT INCLUDING RIP-RAP AND EARTHWORK.
3. COMPLETE CONSTRUCTION OF CLASS C PATCH TO THE CENTERLINE.
4. PLACE PROPOSED GUARDRAIL.

### STAGE 4 NOTES

1. REMOVE TEMP. PATCH AND USE STANDARD 701201 FOR INSTALLATION OF CLASS C PATCH.
2. REMOVE TEMP. ENTRANCE AND PIPE AT LT. STA 647+50.
3. PLACE PAVEMENT MARKINGS.

	= WORK ZONE
	= TYPE III BARRICADE WITH FLASHING LIGHTS
	= SIGN
	= BARRICADE, OR DRUM WITH STEADY BURNING LIGHTS
	= INDUCTION LOOP DETECTOR
	= TRAFFIC SIGNAL
	= TEMPORARY RUMBLE STRIPS

FILE NAME =	USER NAME = grantpm	DESIGNED -	REVISED -	<b>STATE OF ILLINOIS DEPARTMENT OF TRANSPORTATION</b>	<b>STAGE 3</b>	F.A.P. RTE.	SECTION	COUNTY	TOTAL SHEETS	SHEET NO.
ci:\pw_work\pwr\dot\grantpm\dms36948\020406-shit-staging.dgn	06-shit-staging.dgn	DRAWN -	REVISED -			585	128T-1	HENRY	35	22
PLOT SCALE = 20.0000' / IN.		CHECKED -	REVISED -			CONTRACT NO. 64G18				
PLOT DATE = Thu Mar 18 11:22:08 2010		DATE -	REVISED -			ILLINOIS FED. AID PROJECT				
SCALE: SHEET NO. OF SHEETS STA. TO STA.										