
## STAGE 3

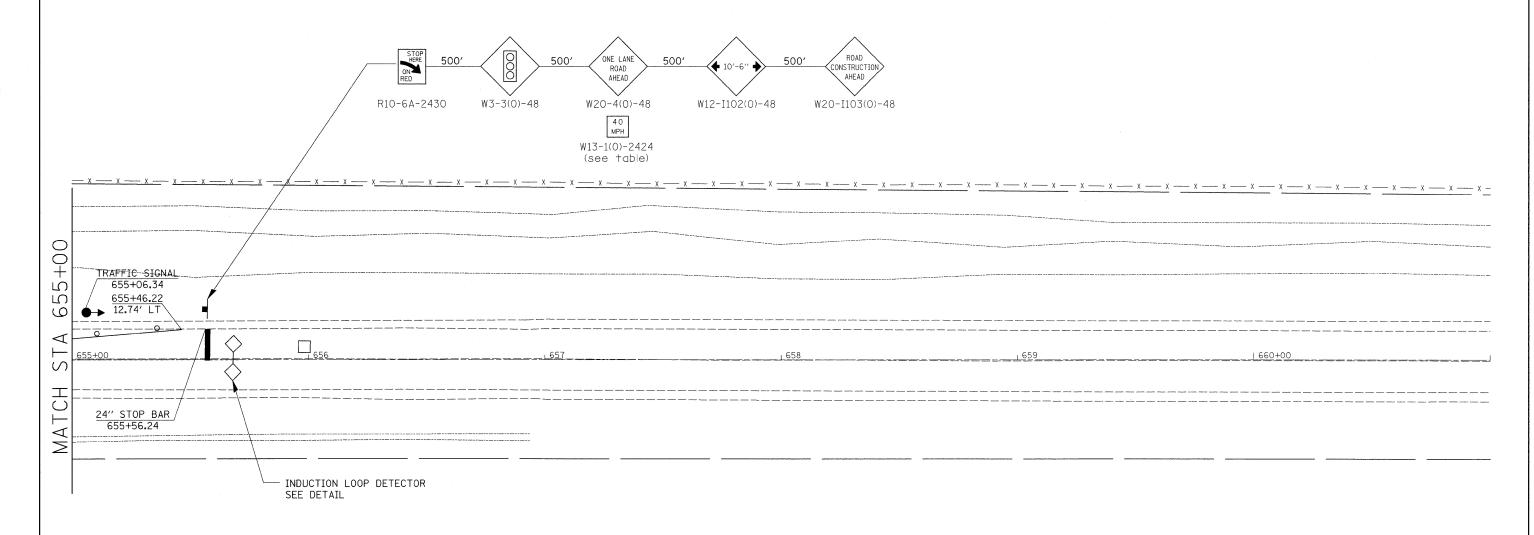



## STAGE 3 NOTES

- 1. USE STANDARD 701321 FOR CULVERT WORK.
- 2. CONSTRUCT UPSTREAM SECTIONS OF CULVERT INCLUDING RIP-RAP AND EARTHWORK.
- 3. COMPLETE CONSTRUCTION OF CLASS C PATCH TO THE CENTERLINE.
- 4. PLACE PROPOSED GUARDRAIL.

## STAGE 4 NOTES

- 1. REMOVE TEMP. PATCH AND USE STANDARD 701201 FOR INSTALLATION OF CLASS C PATCH.
- 2. REMOVE TEMP. ENTRANCE AND PIPE AT LT. STA 647+50.
- 3. PLACE PAVEMENT MARKINGS.



= WORK ZONE

= TYPE III BARRICADE WITH FLASHING LIGHTS

= BARRICADE, OR DRUM WITH STEDAY BURNING LIGHTS

 $\Diamond$ = INDUCTION LOOP DETECTOR

= TRAFFIC SIGNAL

= TEMPORARY RUMBLE STRIPS

FILE NAME =	USER NAME = grantpm	DESIGNED -	REVISED -
c:\pw_work\pwidot\grantpm\dms36948\D204	906-sht-staging.dgn	DRAWN -	REVISED -
	PLOT SCALE = 20.0000 '/ IN.	CHECKED ~	REVISED -
	PLOT DATE = Thu Mar 18 11:22:09 2010	DATE -	REVISED -

STATE OF ILLINOIS **DEPARTMENT OF TRANSPORTATION** 

	CTACE 2					F.A.P RTE.	SECTION	COUNTY	TOTAL SHEETS	SHEET NO.	
STAGE 3				585	128T-1	HENRY	35	23			
									CONTRACT	NO.	64G18
	SCALE:	SHEET NO.	OF	SHEETS	STA.	TO STA.	ILLINOIS FED. AID PROJECT				