



DATE	
BY	
SURVETED	
PLOTTED	
TEMPLATE	
AREAS CHECKED	
FINAL SURVEY	
NOTE BOOK NO.	

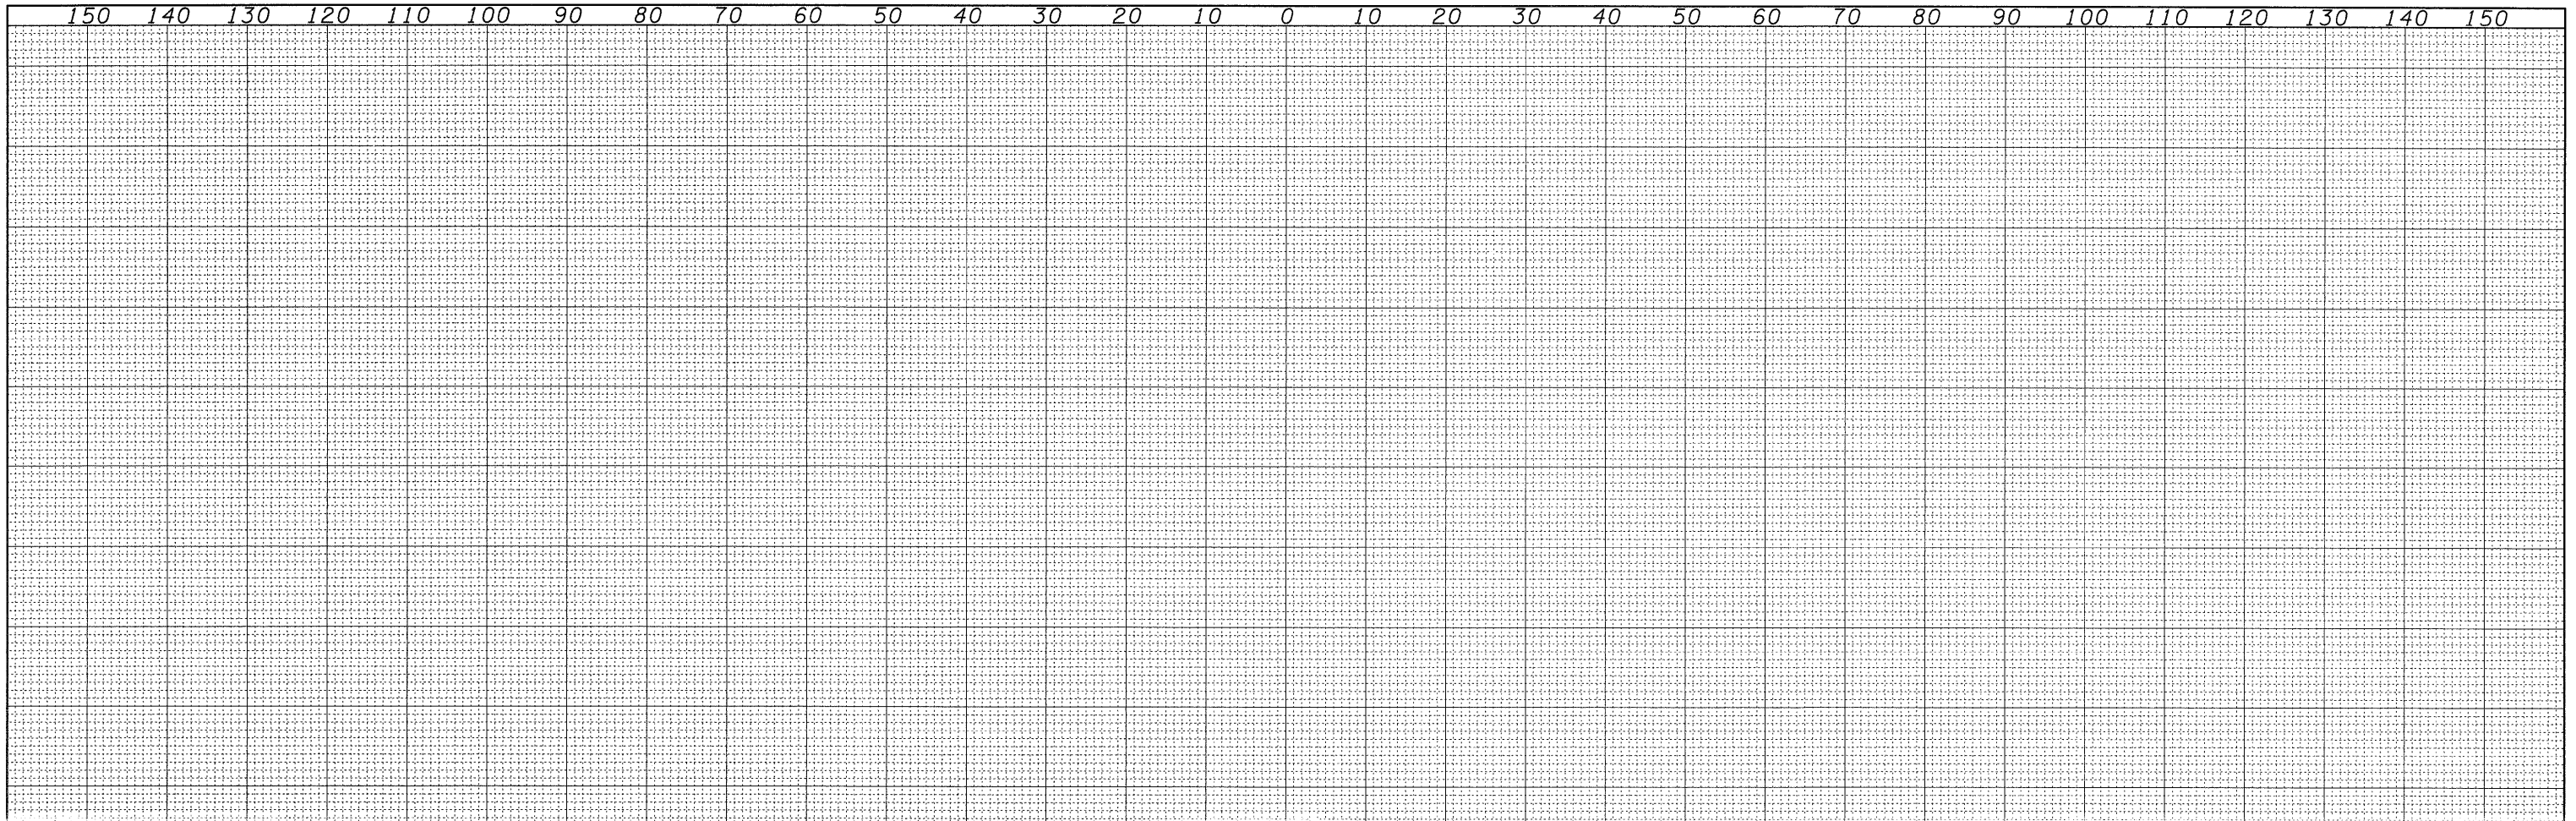

DATE	
BY	
SURVETED	
PLOTTED	
TEMPLATE	
AREAS CHECKED	
ORIGINAL SURVEY	
NOTE BOOK NO.	

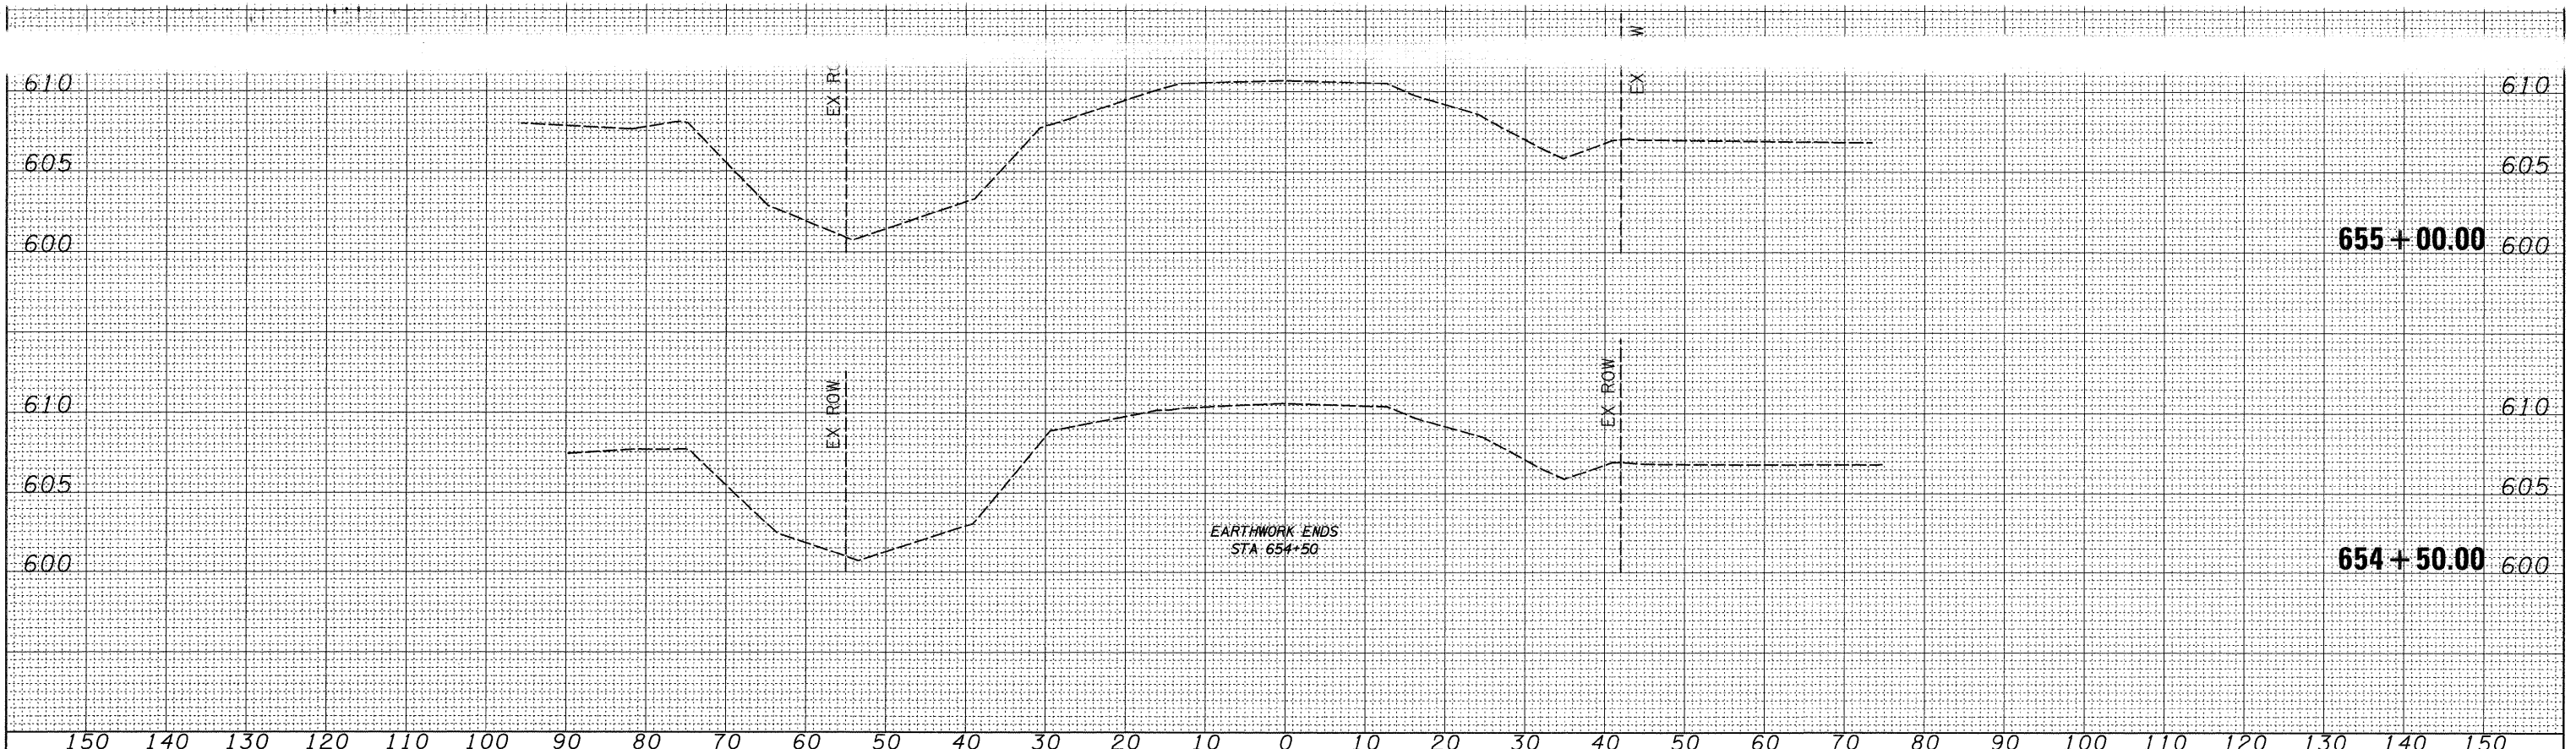

FILE NAME =	USER NAME = grantpm	DESIGNED -	REVISED -	STATE OF ILLINOIS DEPARTMENT OF TRANSPORTATION	IL 92 PRECAST BOX CULVERT CROSS-SECTIONS			F.A.P. RTE.	SECTION	COUNTY	TOTAL SHEETS	SHEET NO.
ct:\pw_work\p\dot\grantpm\dms36950\0204926-xss_m.dgn		DRAWN -	REVISED -					585	128T-1	HENRY	35	35
PLOT SCALE = 10.0000' / IN.		CHECKED -	REVISED -		SCALE:			SHEET NO.	OF SHEETS	STA. 654+50.00 TO STA. 655+00.00	CONTRACT NO. 64G18	
PLOT DATE = Thu Mar 18 11:57:41 2010		DATE -	REVISED -		ILLINOIS FED. AID PROJECT							