



PRESTAGE I CONSTRUCTION

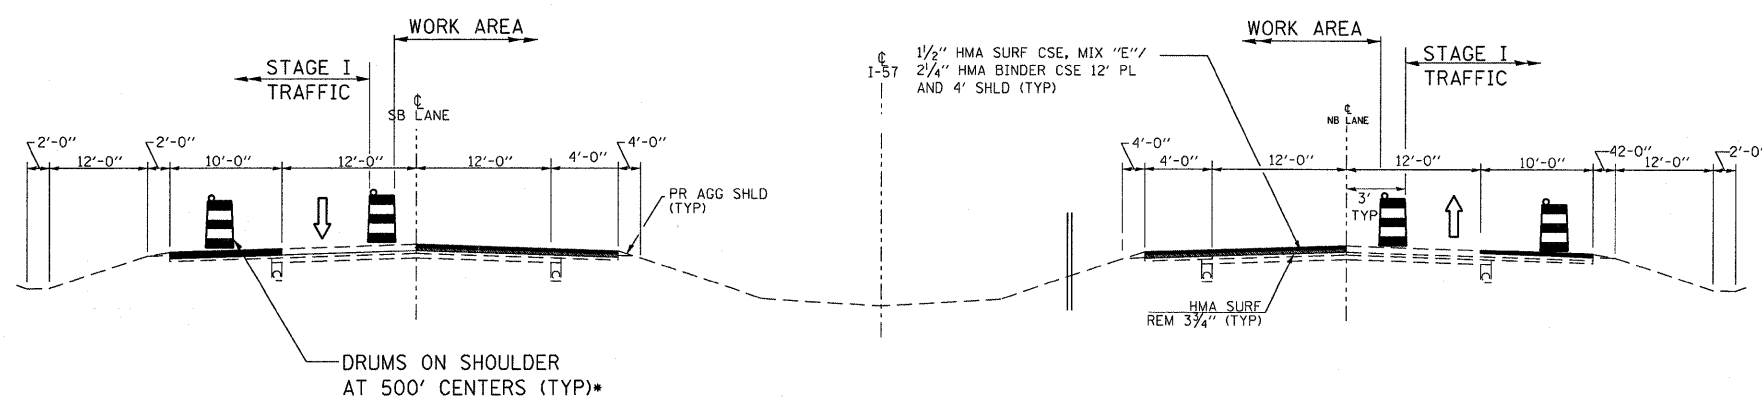

STAGE I CONSTRUCTION

*COST OF BARRELS ON SHLDS INCLUDED IN THE COST OF TC&P 701401 (SP)

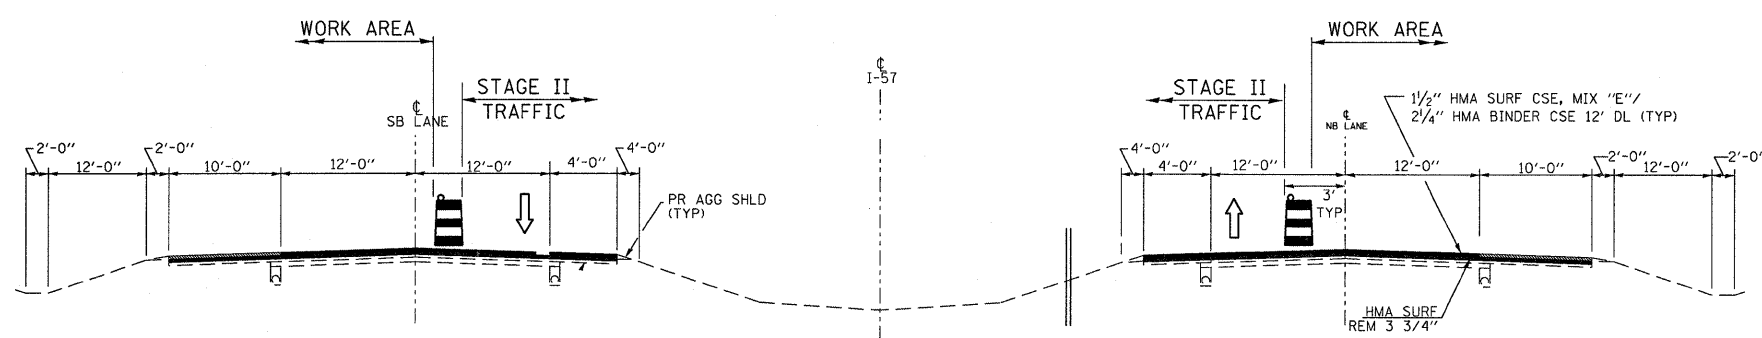

STAGE II CONSTRUCTION

STAGE CONSTRUCTION NOTES

PRESTAGE I CONSTRUCTION

MILL 3/4" AND OVERLAY 10' SHLD NB AND SB LANES W/HMA BINDER AND SURF CSE TO FINAL PAVEMENT ELEVATION (NOTE- MILL AND OVERLAY 10' SHLD TO 9" DEPTH NEAR SN 046-0018 AND 046-0019-SEE SCHEDULES FOR 9" LOCATIONS) REMOVE PVT MK EDGE LINE AT THE 10' NBL AND SBL IN PREPARATION FOR ST I TRAFFIC

STAGE I CONSTRUCTION

MILL 3/4" AND OVERLAY 12' PL AND 4' SHLD NB AND SB LANES W/HMA BINDER AND SURF CSE TO FINAL PAVEMENT ELEVATION ALSO PLACE AGG SHLD AND HTCMB IN THE MEDIAN IN NBL.PERFORM STAGE I BRIDGE REPAIRS AT FOR STAGE I FOR SN 046-0018 AND 046-0019. INSTALL HIGH-TENSION CABLE MEDIAN BARRIER

STAGE II CONSTRUCTION

MILL 3/4" AND OVERLAY 12' DL NB AND SB LANES W/HMA BINDER AND SURF CSE TO FINAL PAVEMENT ELEVATION PREFORM BRIDGE REPAIRS FOR STAGE II FOR SN 046-0018 AND 046-0019

NOTE: BARREL LOCATIONS SHOWN HERE ARE SLIGHTLY DIFFERENT THAN THE LOCATIONS OF TEMP CONC BARRIER SHOWN ELSEWHERE. TAPER BARRIERS TO MATCH THOSE SHOWN ON THE OTHER STAGE CONSTRUCTION PLAN SHEETS FOR THE BRIDGES

FILE NAME =	USER NAME = braboygo	DESIGNED -	REVISED -	STATE OF ILLINOIS DEPARTMENT OF TRANSPORTATION	STAGE CONSTRUCTION TYPICAL SECTIONS	F.A.I. RTE.	SECTION	COUNTY	TOTAL SHEETS	SHEET NO.
c:\pwork\pwork\braboygo\dms38564\dms38564.dgn	DRAWN -	REVISED -	57			46-1218S-3-I	KANKAKEE	115	23	
PLOT SCALE = 1/2" = 1' / IN.	CHECKED -	REVISED -	CONTRACT NO. 66608							
PLOT DATE = Mar 25, 2010 - 12:35:58 PM	DATE -	REVISED -	FED. ROAD DIST. NO. ILLINOIS FED. AID PROJECT							