




STATE OF ILLINOIS
DEPARTMENT OF TRANSPORTATION

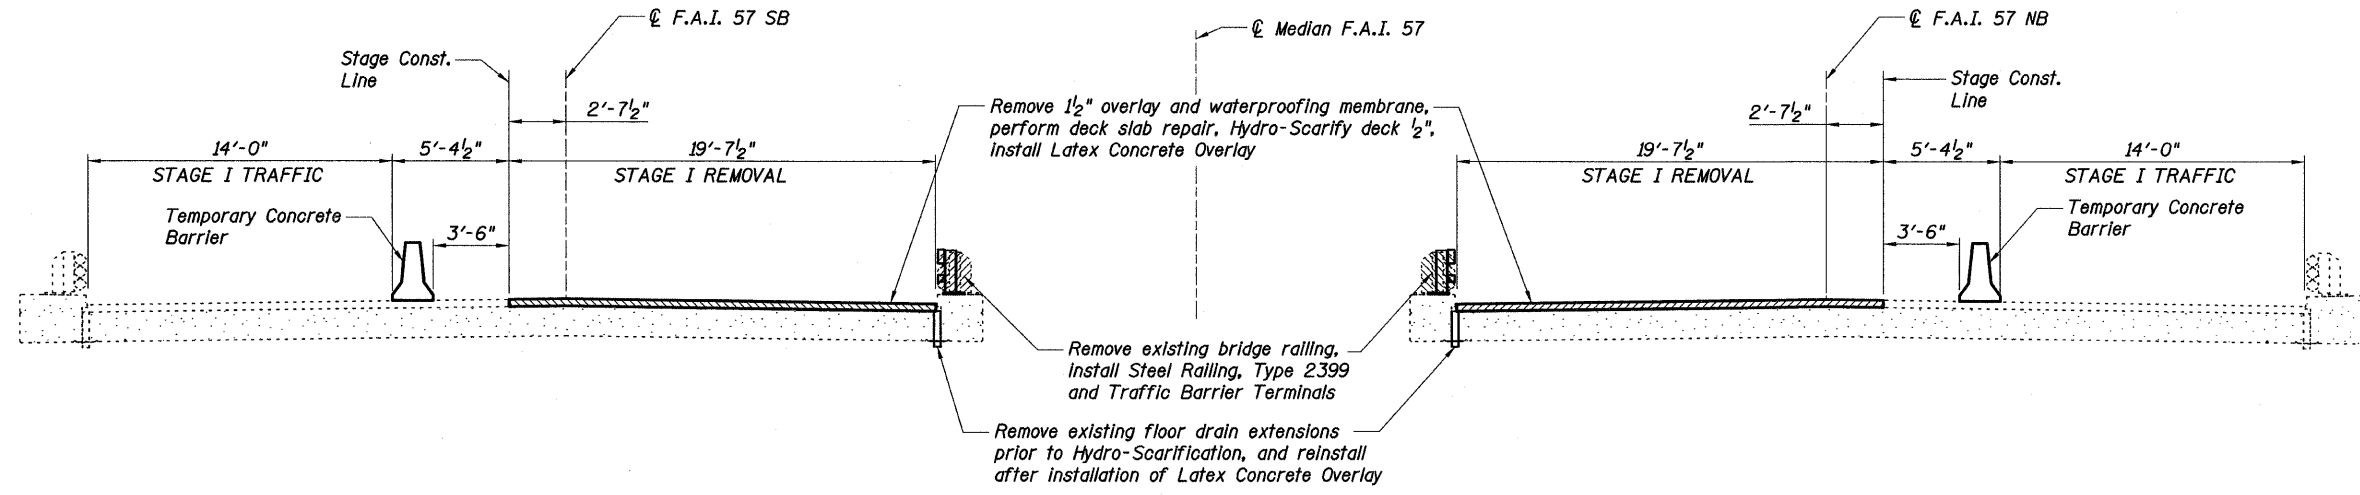

STAGE I TRAFFIC AND REMOVAL
(Looking Stations Ahead)

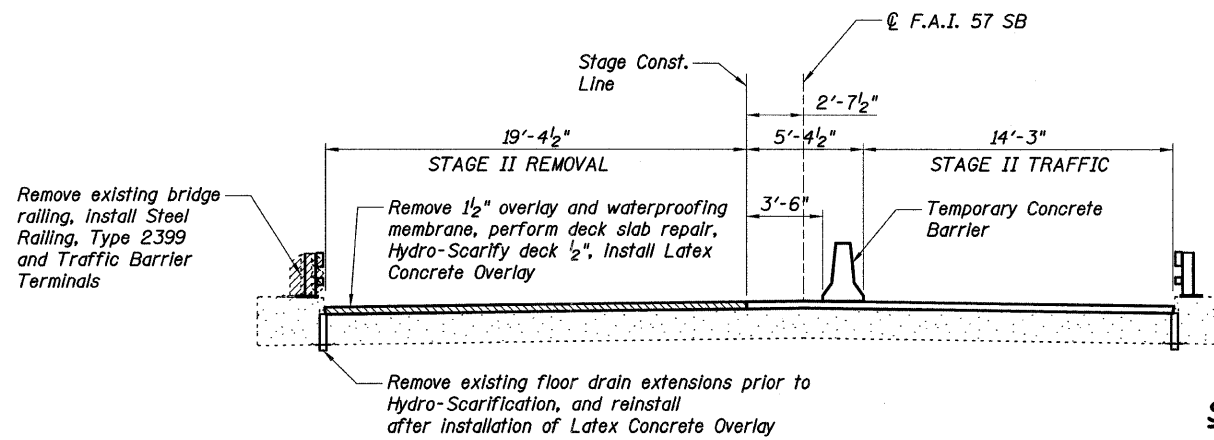


STAGE II TRAFFIC AND REMOVAL
(Looking Stations Ahead)

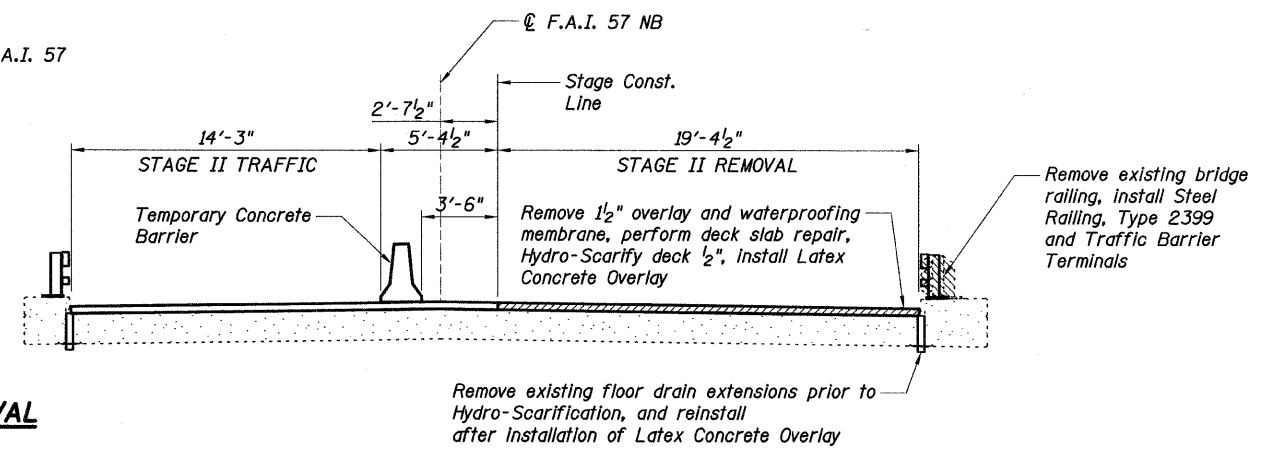

TOTAL BILL OF MATERIAL

| ITEM | UNIT | SUPERSTRUCTURE QUANTITY | | SUBSTRUCTURE QUANTITY | | | | TOTAL QUANTITY |
|--|-------|-------------------------|----------|-----------------------|----------|-----------|----------|----------------|
| | | 046-0018 | 046-0019 | PIERS | | ABUTMENTS | | |
| | | | | 046-0018 | 046-0019 | 046-0018 | 046-0019 | |
| Channel Excavation | Cu Yd | 0 | 0 | 436 | 436 | 655 | 655 | 2,182 |
| Hot-Mix Asphalt Surface Removal, (Deck) | Sq Yd | 401 | 401 | 0 | 0 | 0 | 0 | 802 |
| Bridge Rail Removal | Ft | 198 | 198 | 0 | 0 | 0 | 0 | 396 |
| Bridge Deck Grooving | Sq Yd | 401 | 401 | 0 | 0 | 0 | 0 | 802 |
| * Protective Coat | Sq Yd | 401 | 401 | 0 | 0 | 0 | 0 | 802 |
| Bridge Deck Latex Concrete Overlay, 2 1/4" | Sq Yd | 401 | 401 | 0 | 0 | 0 | 0 | 802 |
| Structural Repair of Concrete (Depth Equal to or Less Than 5 Inches) | Sq Ft | 0 | 0 | 1 | 1 | 24 | 6 | 32 |
| Steel Railing, Type 2399 | Ft | 198 | 198 | 0 | 0 | 0 | 0 | 396 |
| Bridge Deck Hydro-Scarification 1/2" | Sq Yd | 401 | 401 | 0 | 0 | 0 | 0 | 802 |
| Deck Slab Repair (Full Depth, Type II) | Sq Yd | 16 | 21 | 0 | 0 | 0 | 0 | 37 |

* New Concrete Only

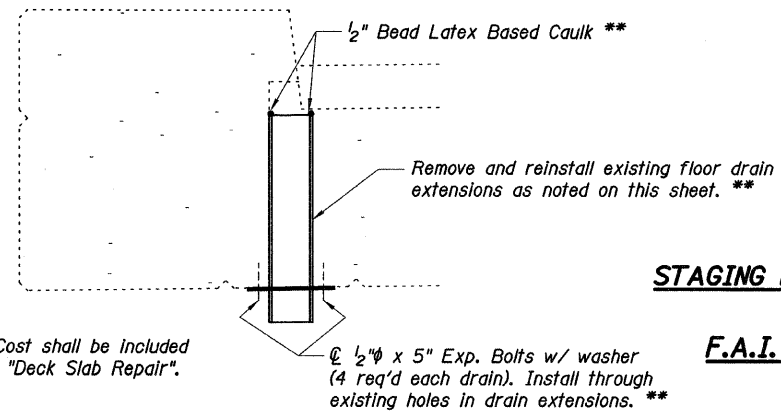

DETAIL A

STAGING DIAGRAM AND BILL OF MATERIAL
I-57 OVER ROCK CREEK
F.A.I. RTE. 57 - SEC. (46-1,2)RS-3&I
KANKAKEE COUNTY
STA. 549+60.00
S.N. 046-0018 & S.N. 046-0019

| | | | | | |
|---|--------------------|------------------------|-----------------|------------------|--------------|
| SHEET NO. S2 | F.A.I. RTE. 57 | SECTION (46-1,2)RS-3&I | COUNTY KANKAKEE | TOTAL SHEETS 115 | SHEET NO. 27 |
| S27 SHEETS | CONTRACT NO. 66608 | | | | |
| FED. ROAD DIST. NO. 7 ILLINOIS FED. AID PROJECT | | | | | |

Baker

h:\18772_wol\3.0 deliverables\3.3 structure\drawings\final\2. 008straging.dgn 4/17/2010