


STATE OF ILLINOIS
DEPARTMENT OF TRANSPORTATION

** Denotes Limits of Hot-Mix Asphalt
Removal, (Deck) and Latex Concrete Overlay

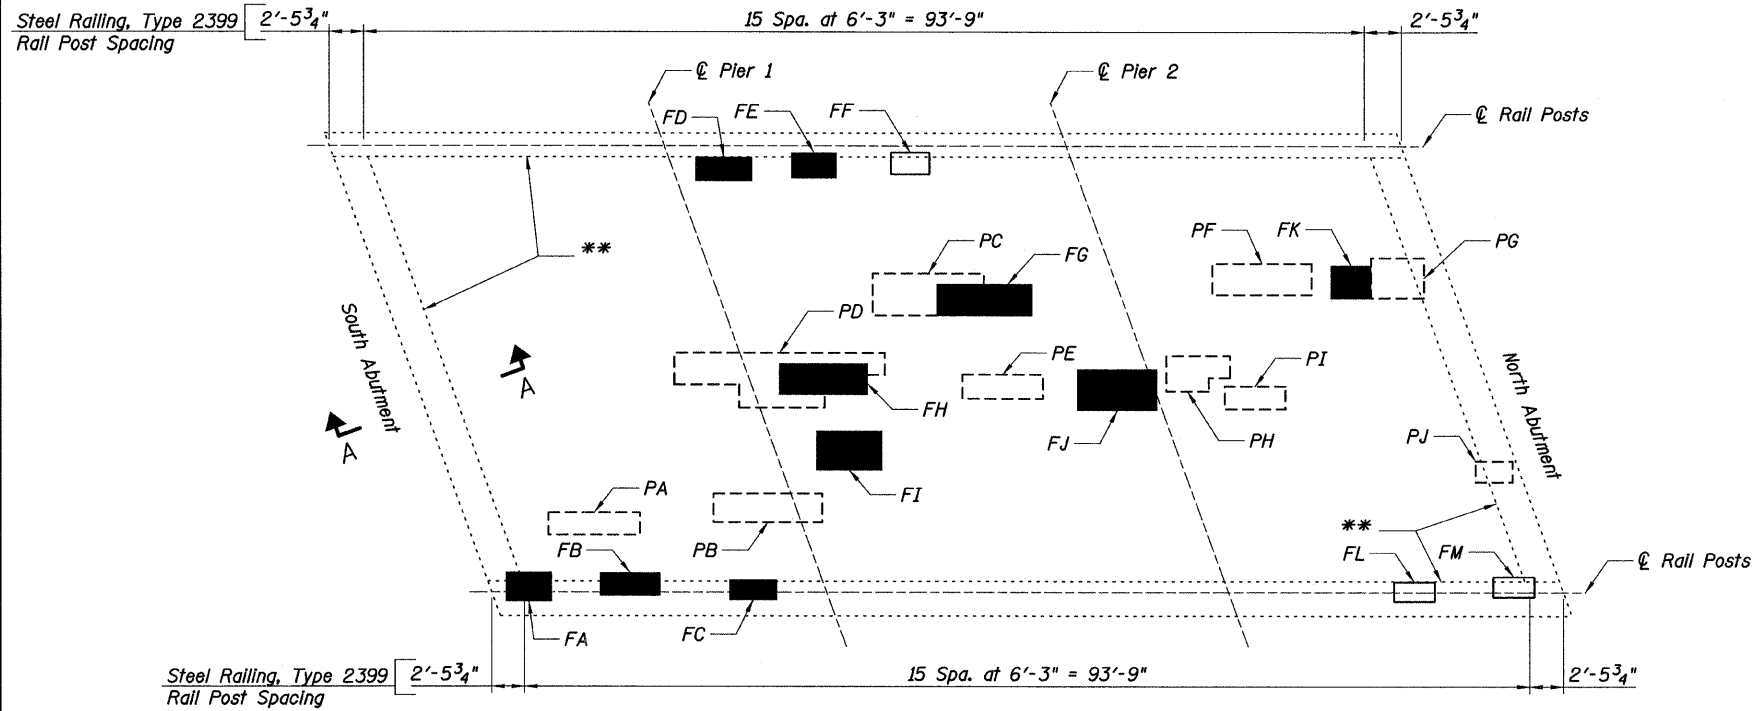

DECK SLAB REPAIR

* PART.	DEPTH	AREA	S.F.	FULL DEPTH	AREA	S.F.
PA	17.2	FA	11.2			
PB	26.3	FB	11.7			
PC	27.1	FC	8.1			
PD	52.3	FD	11.5			
PE	16.7	FE	10.0			
PF	26.4	FF	7.1			
PG	18.0	FG	25.7			
PH	16.9	FH	23.7			
PI	11.6	FI	21.9			
PJ	6.5	FJ	27.9			
TOTAL	219	FK	11.4			
		FL	6.5			
		FM	6.9			
		TOTAL	184			


* For Information Only

DECK SLAB REPAIR PLAN - S.N. 046-0019

Deck Survey Completed
Date: 07/02/2009
By: Infrared Diagnostics, Inc.

Notes:

I. See Sheet S4 of S8 for Section A-A.

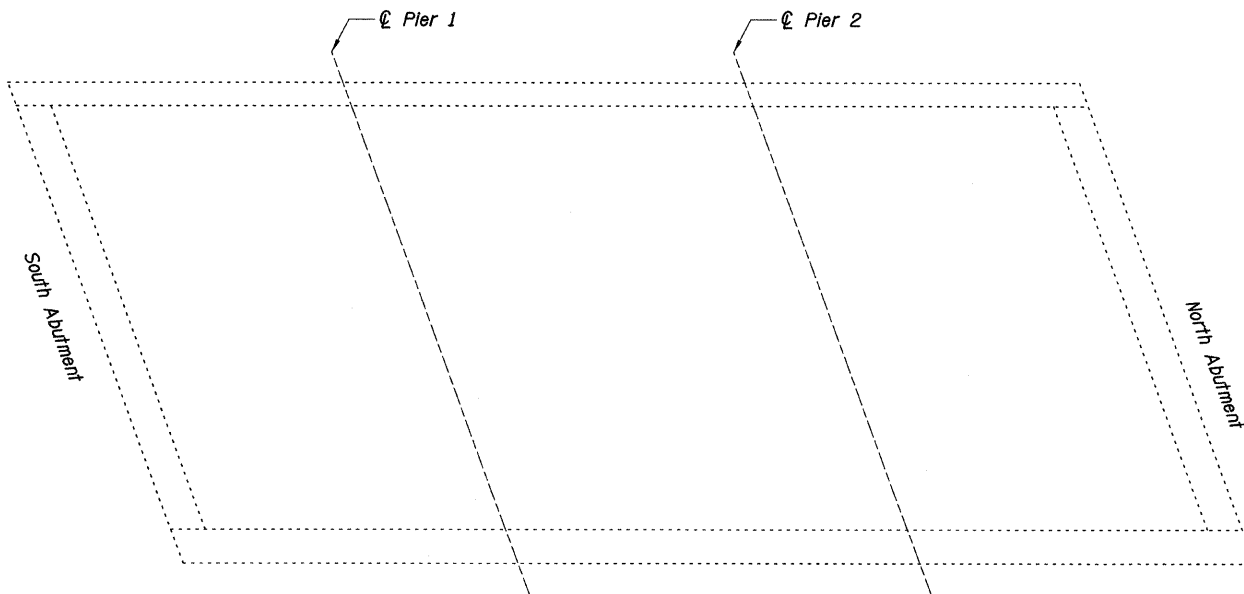

AS-BUILT DECK SLAB REPAIR PLAN - S.N. 046-0019

Note: The Engineer shall mark actual locations and dimensions of deck slab repair on plan above.

S.N. 046-0019 DECK SLAB REPAIR PLAN
I-57 OVER ROCK CREEK
F.A.I. RTE. 57 - SEC. (46-1,2)RS-3&I
KANKAKEE COUNTY
STA. 549+60.00
S.N. 046-0018 & S.N. 046-0019

h:\18172_wol\310_deliverables\3.3_structure\drawings\final\c5_0018deck2.dgn 4/7/2010

DESIGNED:	GWG
CHECKED:	KPZ
DRAWN:	MAN
CHECKED:	KPZ

Baker

SHEET NO. S5	F.A.I. RTE.	SECTION	COUNTY	TOTAL SHEETS	SHEET NO.
	57	(46-1,2)RS-3&I	KANKAKEE	115	30
S27 SHEETS	CONTRACT NO. 66608				
	FED. ROAD DIST. NO. 7 ILLINOIS FED. AID PROJECT				