


STATE OF ILLINOIS
DEPARTMENT OF TRANSPORTATION

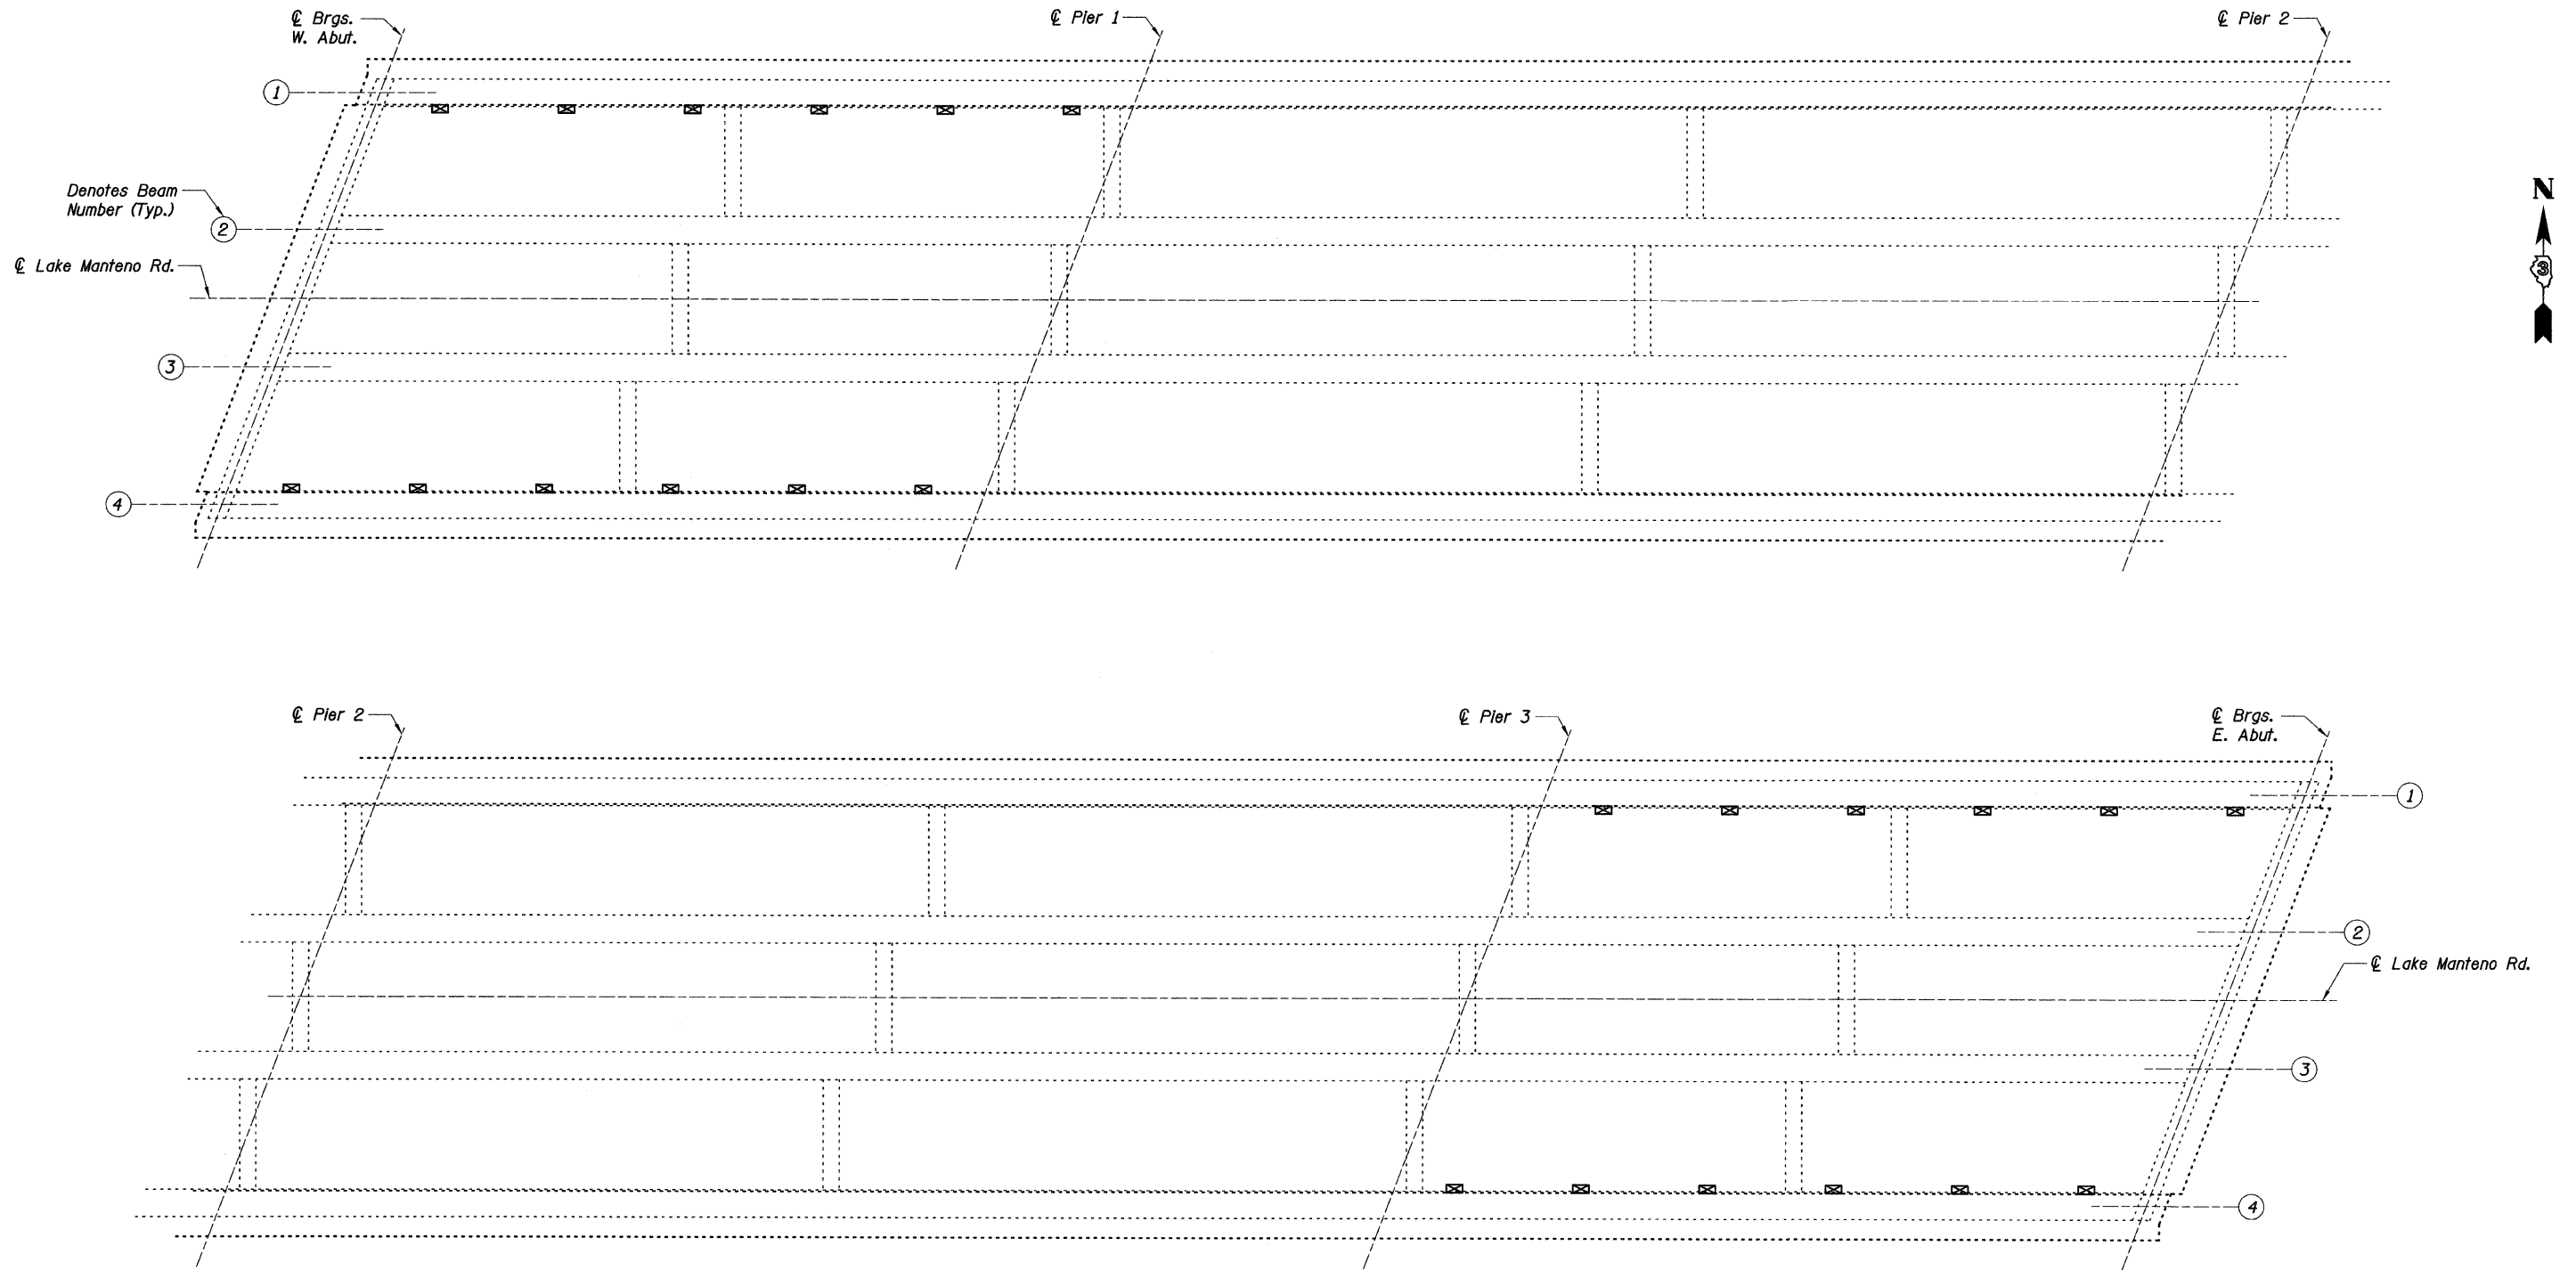

AS-BUILT SUPERSTRUCTURE REPAIR PLAN

Note: The Engineer shall mark actual locations and dimensions of superstructure repairs on plan above.

SUPERSTRUCTURE REPAIR PLAN II
LAKE MANTENO RD. OVER I-57
F.A.I. RTE. 57 - SEC. (46-1,2)RS-3&I
KANKAKEE COUNTY
STA. 697+99.50
S.N. 046-0084

DESIGNED:	GWG
CHECKED:	KPZ
DRAWN:	MAN
CHECKED:	KPZ

Baker

SHEET NO. S20	F.A.I. RTE.	SECTION	COUNTY	TOTAL SHEETS	SHEET NO.
	57	(46-1,2)RS-3&I	KANKAKEE	115	45
S27 SHEETS	CONTRACT NO. 66608				
FED. ROAD DIST. NO. 7 ILLINOIS FED. AID PROJECT					

h:\18772_wol\3.0 deliverables\3.3 structure\drawings\final\c5_0084superstr.2.dgn
4/7/2010