


FINAL SURVEY NO.	SURVEYED	BY	DATE
NOTE BOOK	PLOTTED		
AREAS CHECKED	TEMPLATE		
	AREAS		

ORIGINAL SURVEY NO.	SURVEYED	BY	DATE
NOTE BOOK	PLOTTED		
AREAS CHECKED	TEMPLATE		
	AREAS		

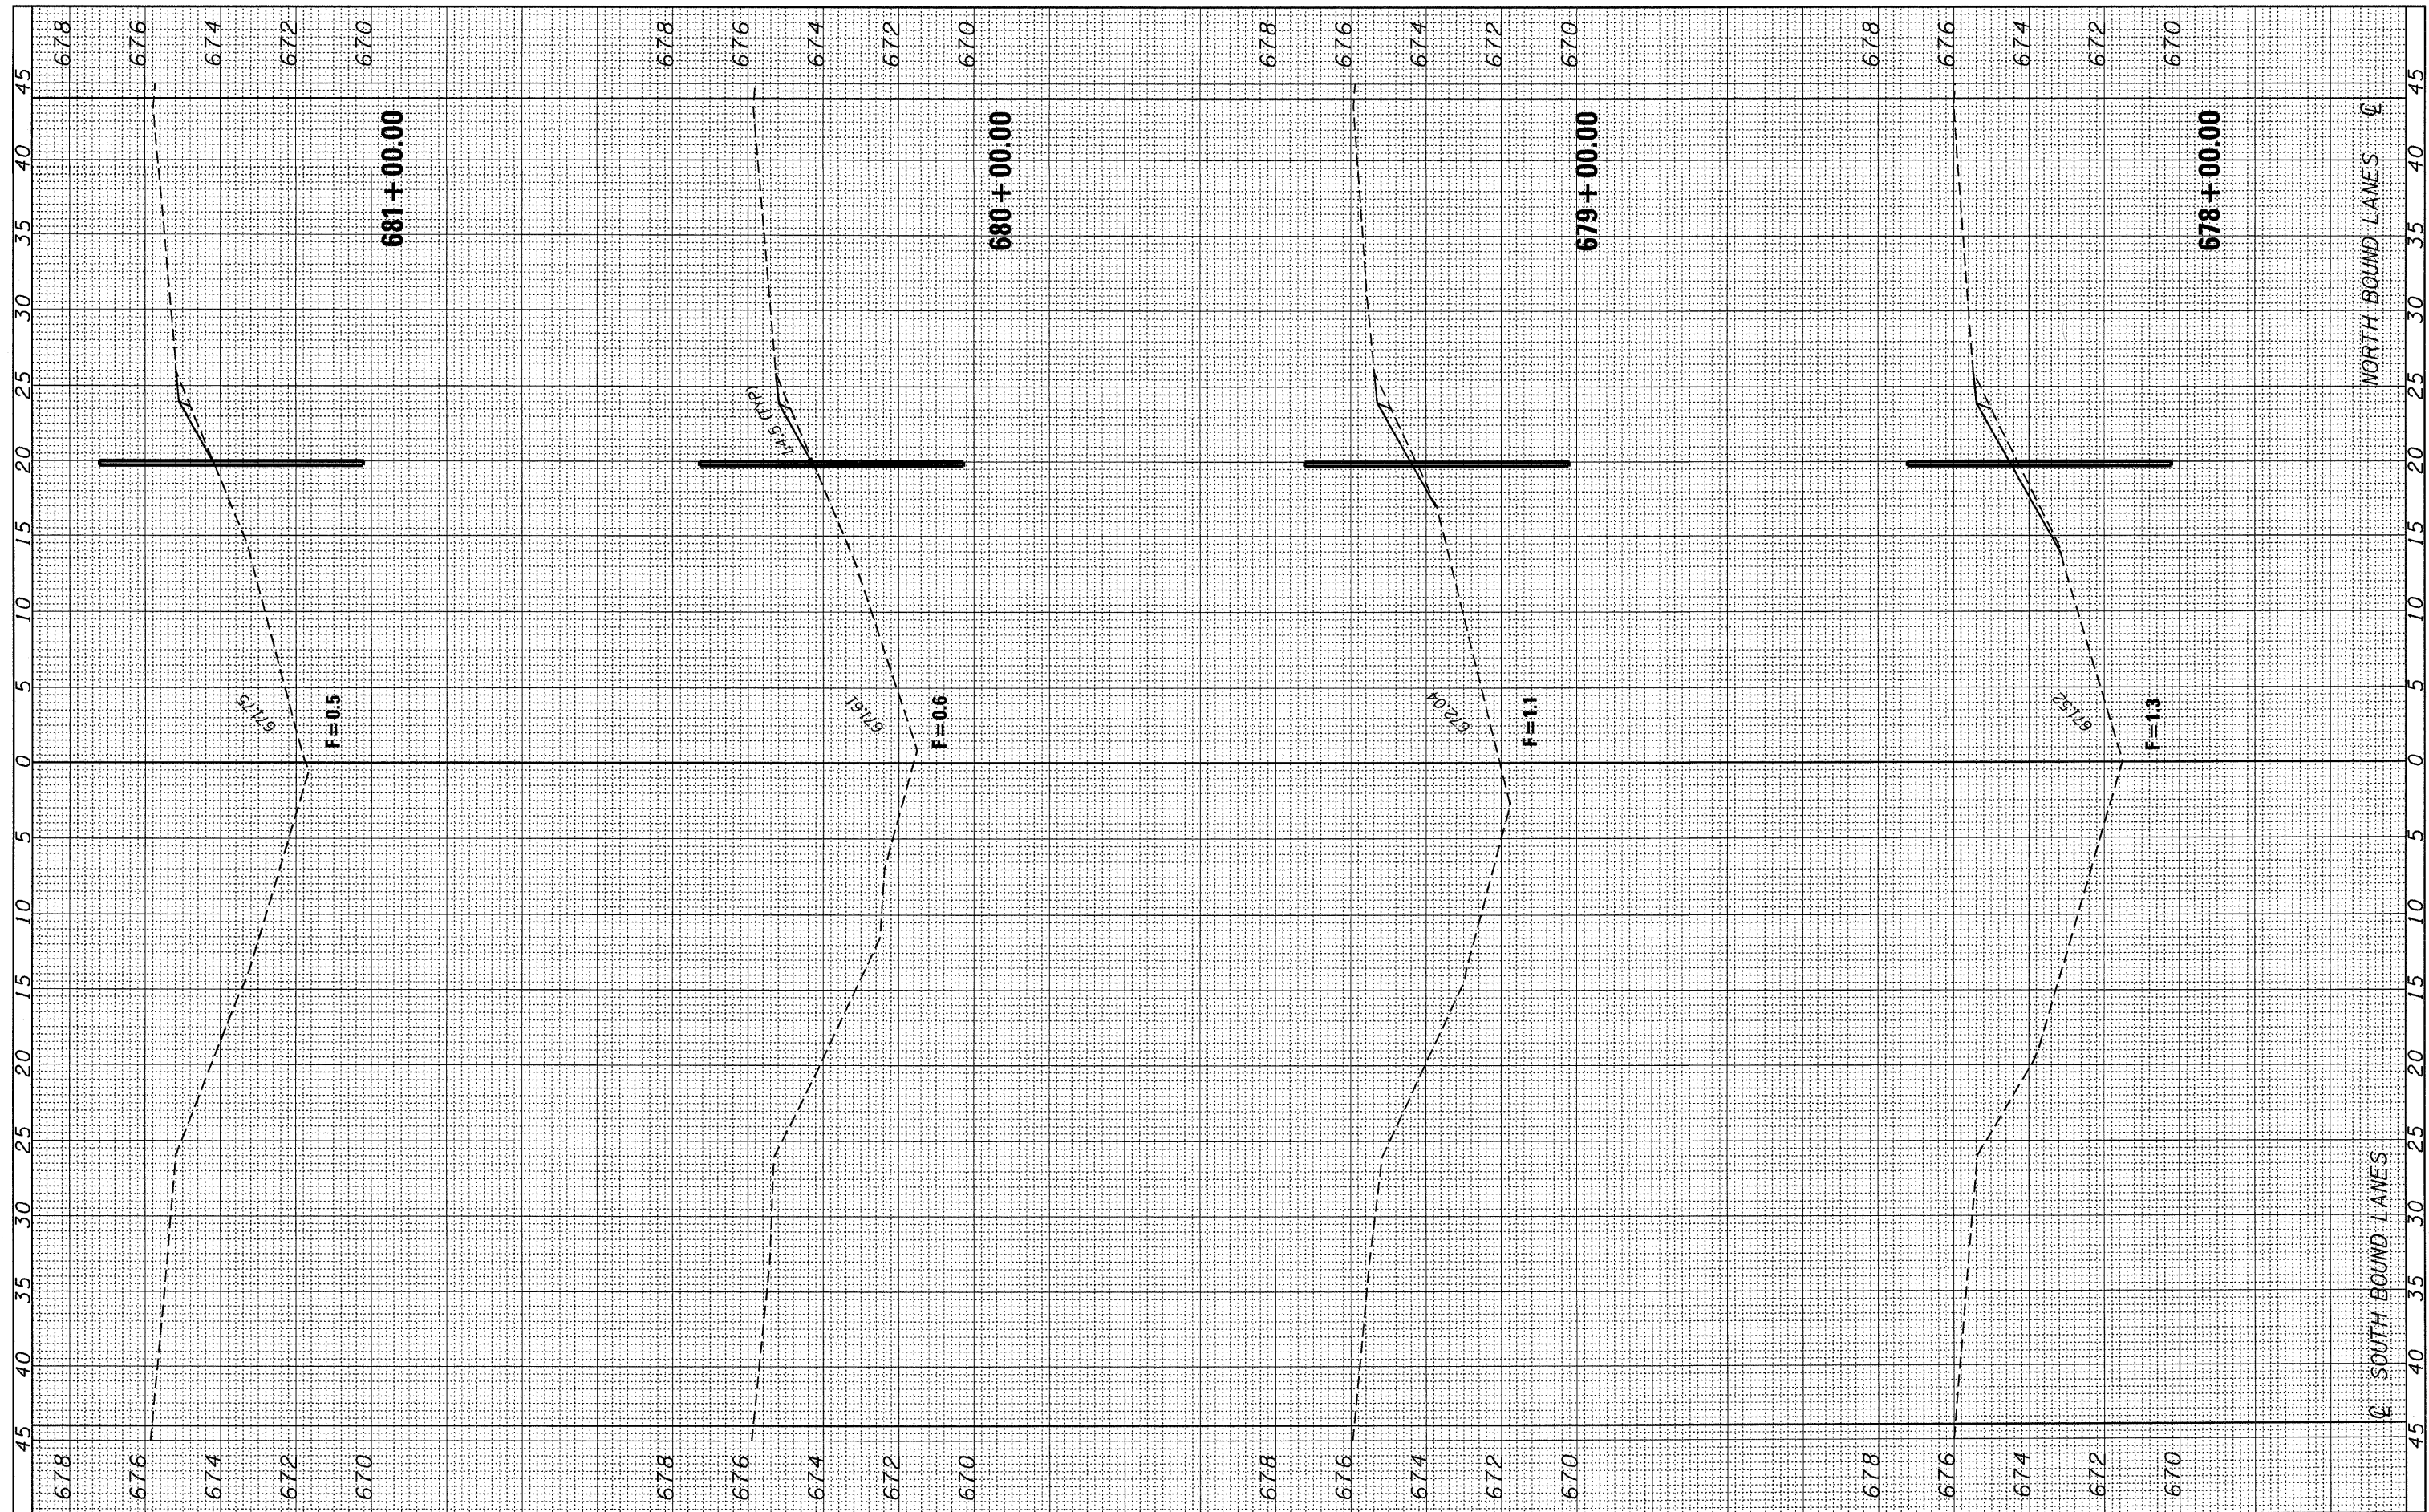

FILE NAME =	USER NAME =	DESIGNED -	REVISED -
c:\pwork\pwork\braboypc\dms39564\EP05484-sh	braboypc	DRAWN -	REVISED -
	tr-xsec100.dgn	CHECKED -	REVISED -
	PLOT SCALE = 5.0263' / IN.	DATE -	REVISED -
	PLOT DATE = Mar 25, 2010 - 11:59:03 AM		

**STATE OF ILLINOIS
DEPARTMENT OF TRANSPORTATION**

SCALE:	SHEET NO.	OF	SHEETS	STA.	TO	STA.

F. RT.	SECTION	COUNTY	TOTAL SHEETS	SHEET NO.
57	(46-1,2)RS-3&I	KANKAKEE	115	68
CONTRACT NO. 66608				
ILLINOIS FED. AID PROJECT				

678+00.00 681+00.00