


FINAL SURVEY NO.	SURVEYED	BY	DATE
NOTE BOOK NO.	PLOTTED		
	TEMPLATE		
	AREAS CHECKED		

ORIGINAL SURVEY NO.	SURVEYED	BY	DATE
NOTE BOOK NO.	PLOTTED		
	TEMPLATE		
	AREAS CHECKED		

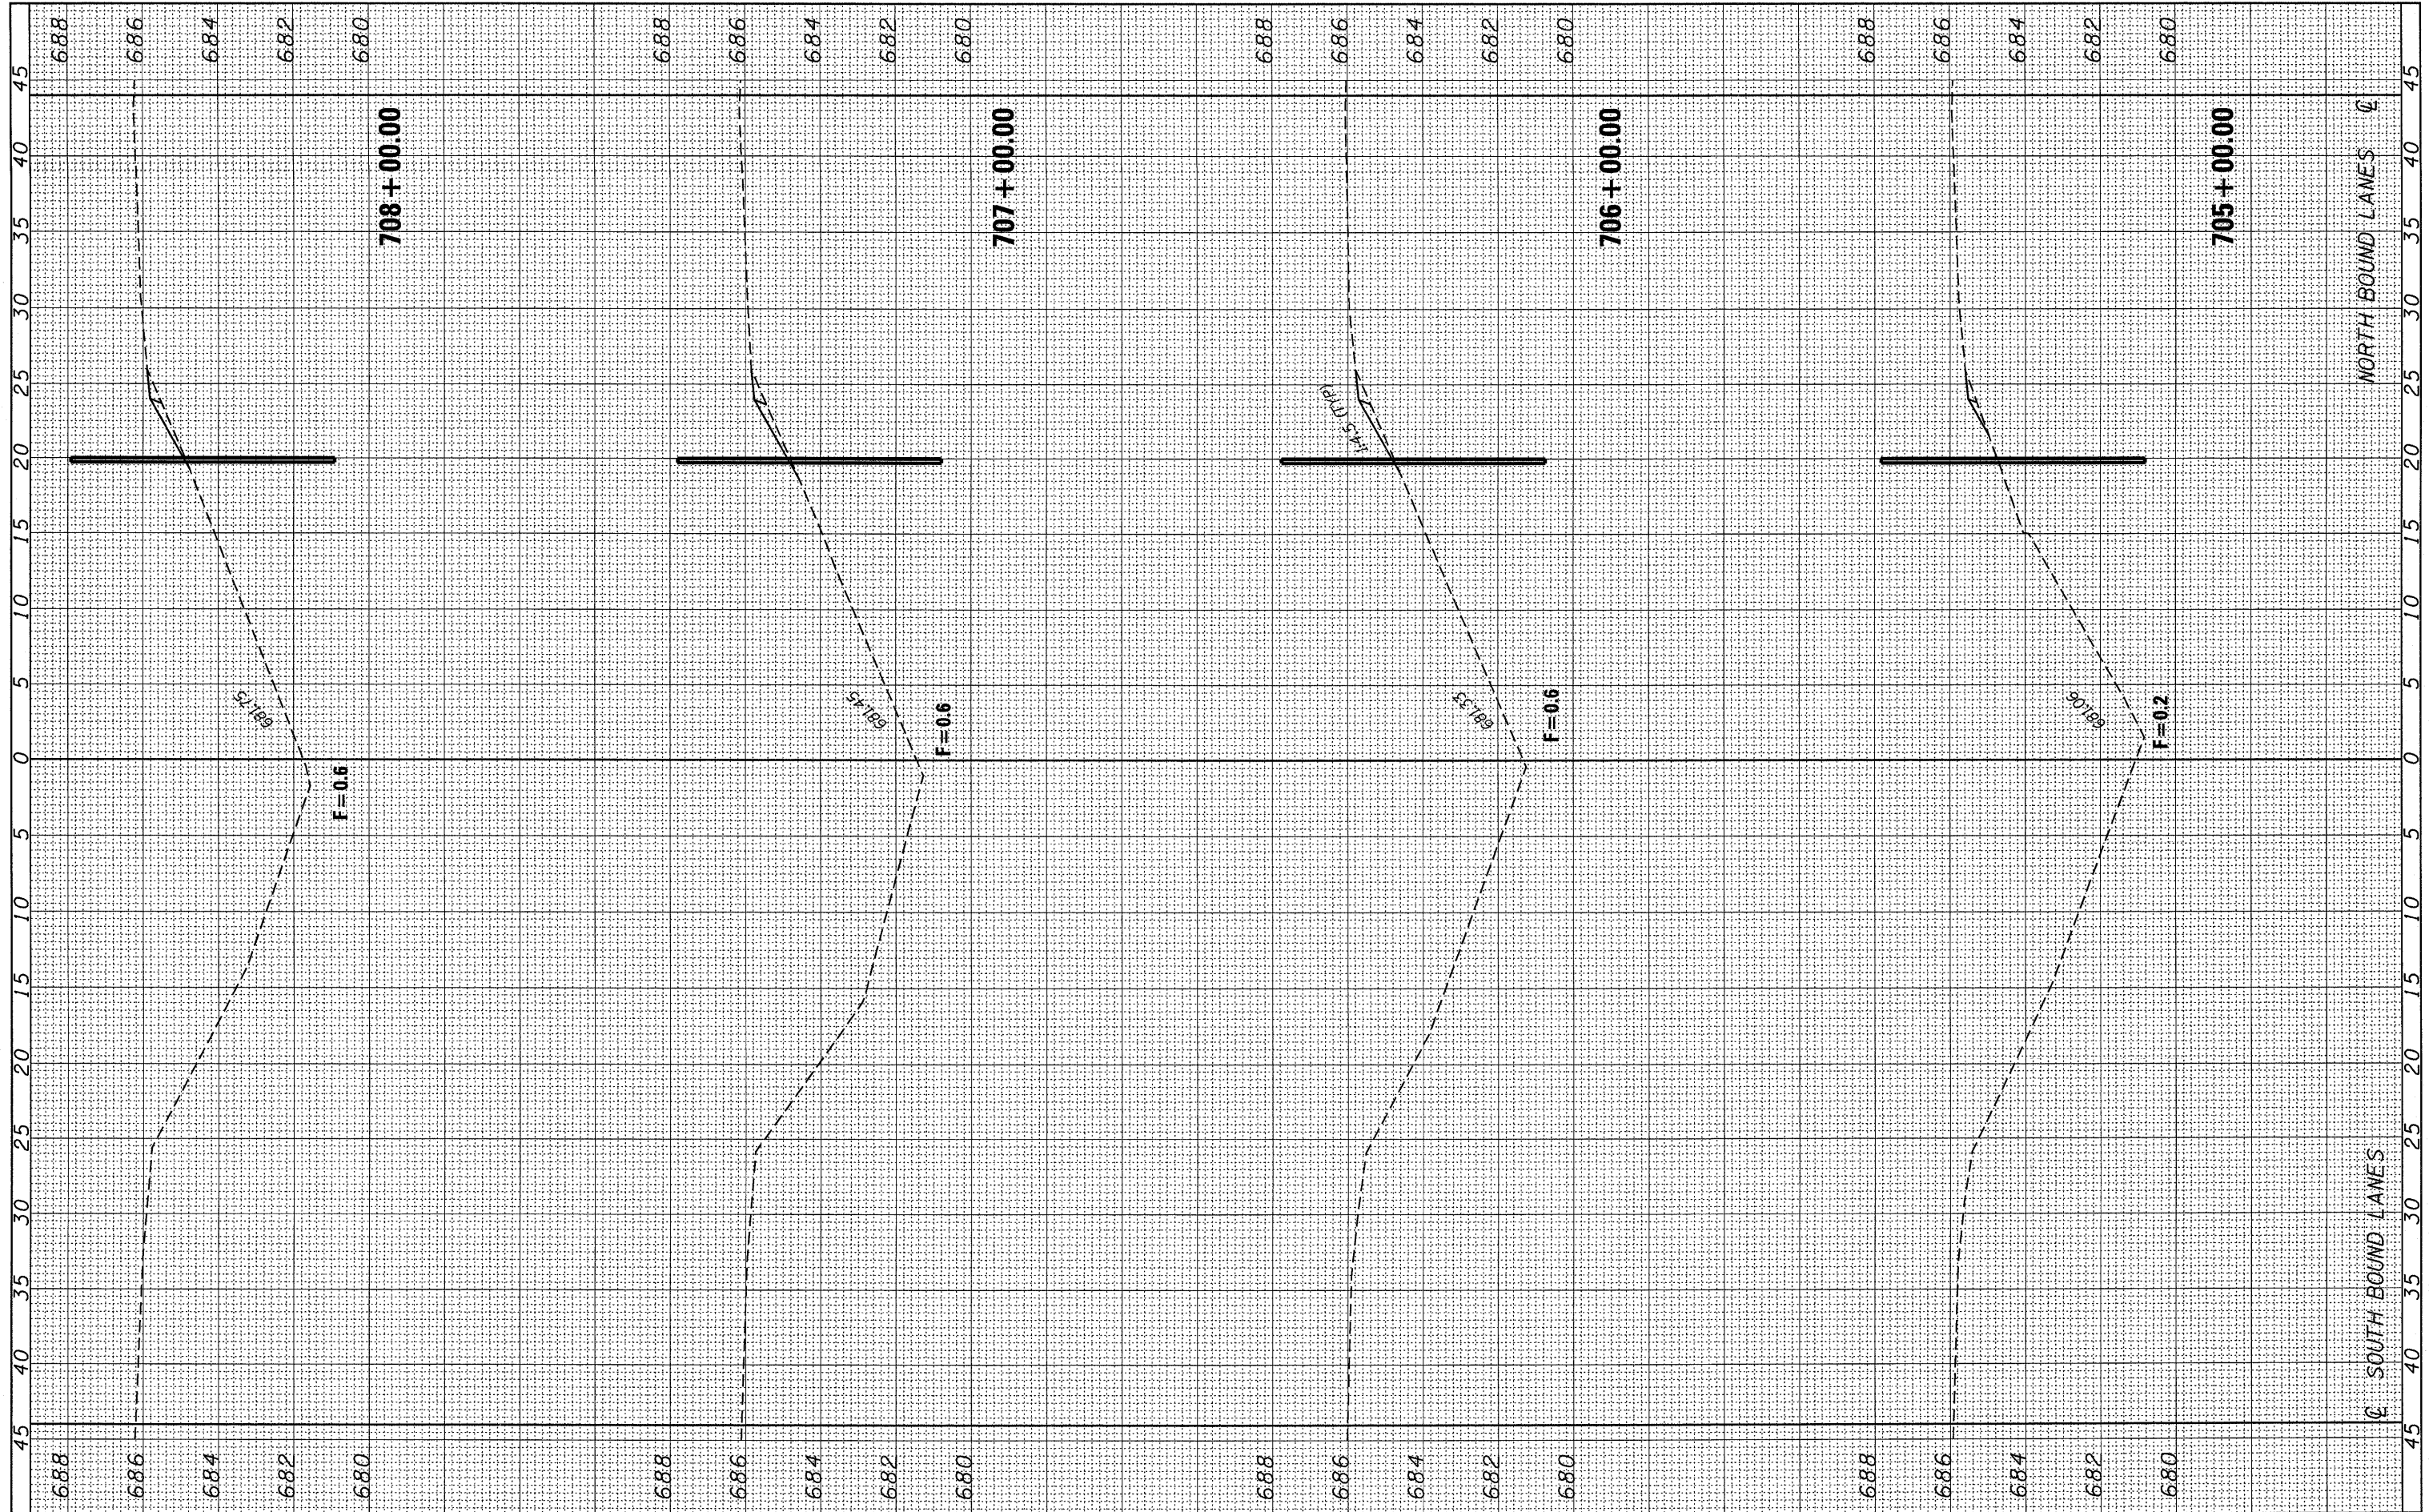

FILE NAME = c:\pwork\pwork\braboyce\dms30564\EP05424-sh  
 USER NAME = braboyce  
 t-xsec100.dgn  
 PLOT SCALE = 5.0263' / IN.  
 PLOT DATE = Mar 25, 2010 - 11:57:35 AM

DESIGNED -	REVISED -
DRAWN -	REVISED -
CHECKED -	REVISED -
DATE -	REVISED -

**STATE OF ILLINOIS  
DEPARTMENT OF TRANSPORTATION**

SCALE: SHEET NO. OF SHEETS STA. TO STA.

F. #	SECTION	COUNTY	TOTAL SHEETS	SHEET NO.
57	(46-1,2)RS-3&1	KANKAKEE	115	75
CONTRACT NO. 66608			ILLINOIS FED. AID PROJECT	

705+00.00 708+00.00