


FINAL SURVEY NO.	SURVEYED	BY	DATE
NOTE BOOK	PLOTTED		
AREAS	TEMPLATE		
CHECKED	AREAS		

ORIGINAL SURVEY NO.	SURVEYED	BY	DATE
NOTE BOOK	PLOTTED		
AREAS	TEMPLATE		
CHECKED	AREAS		

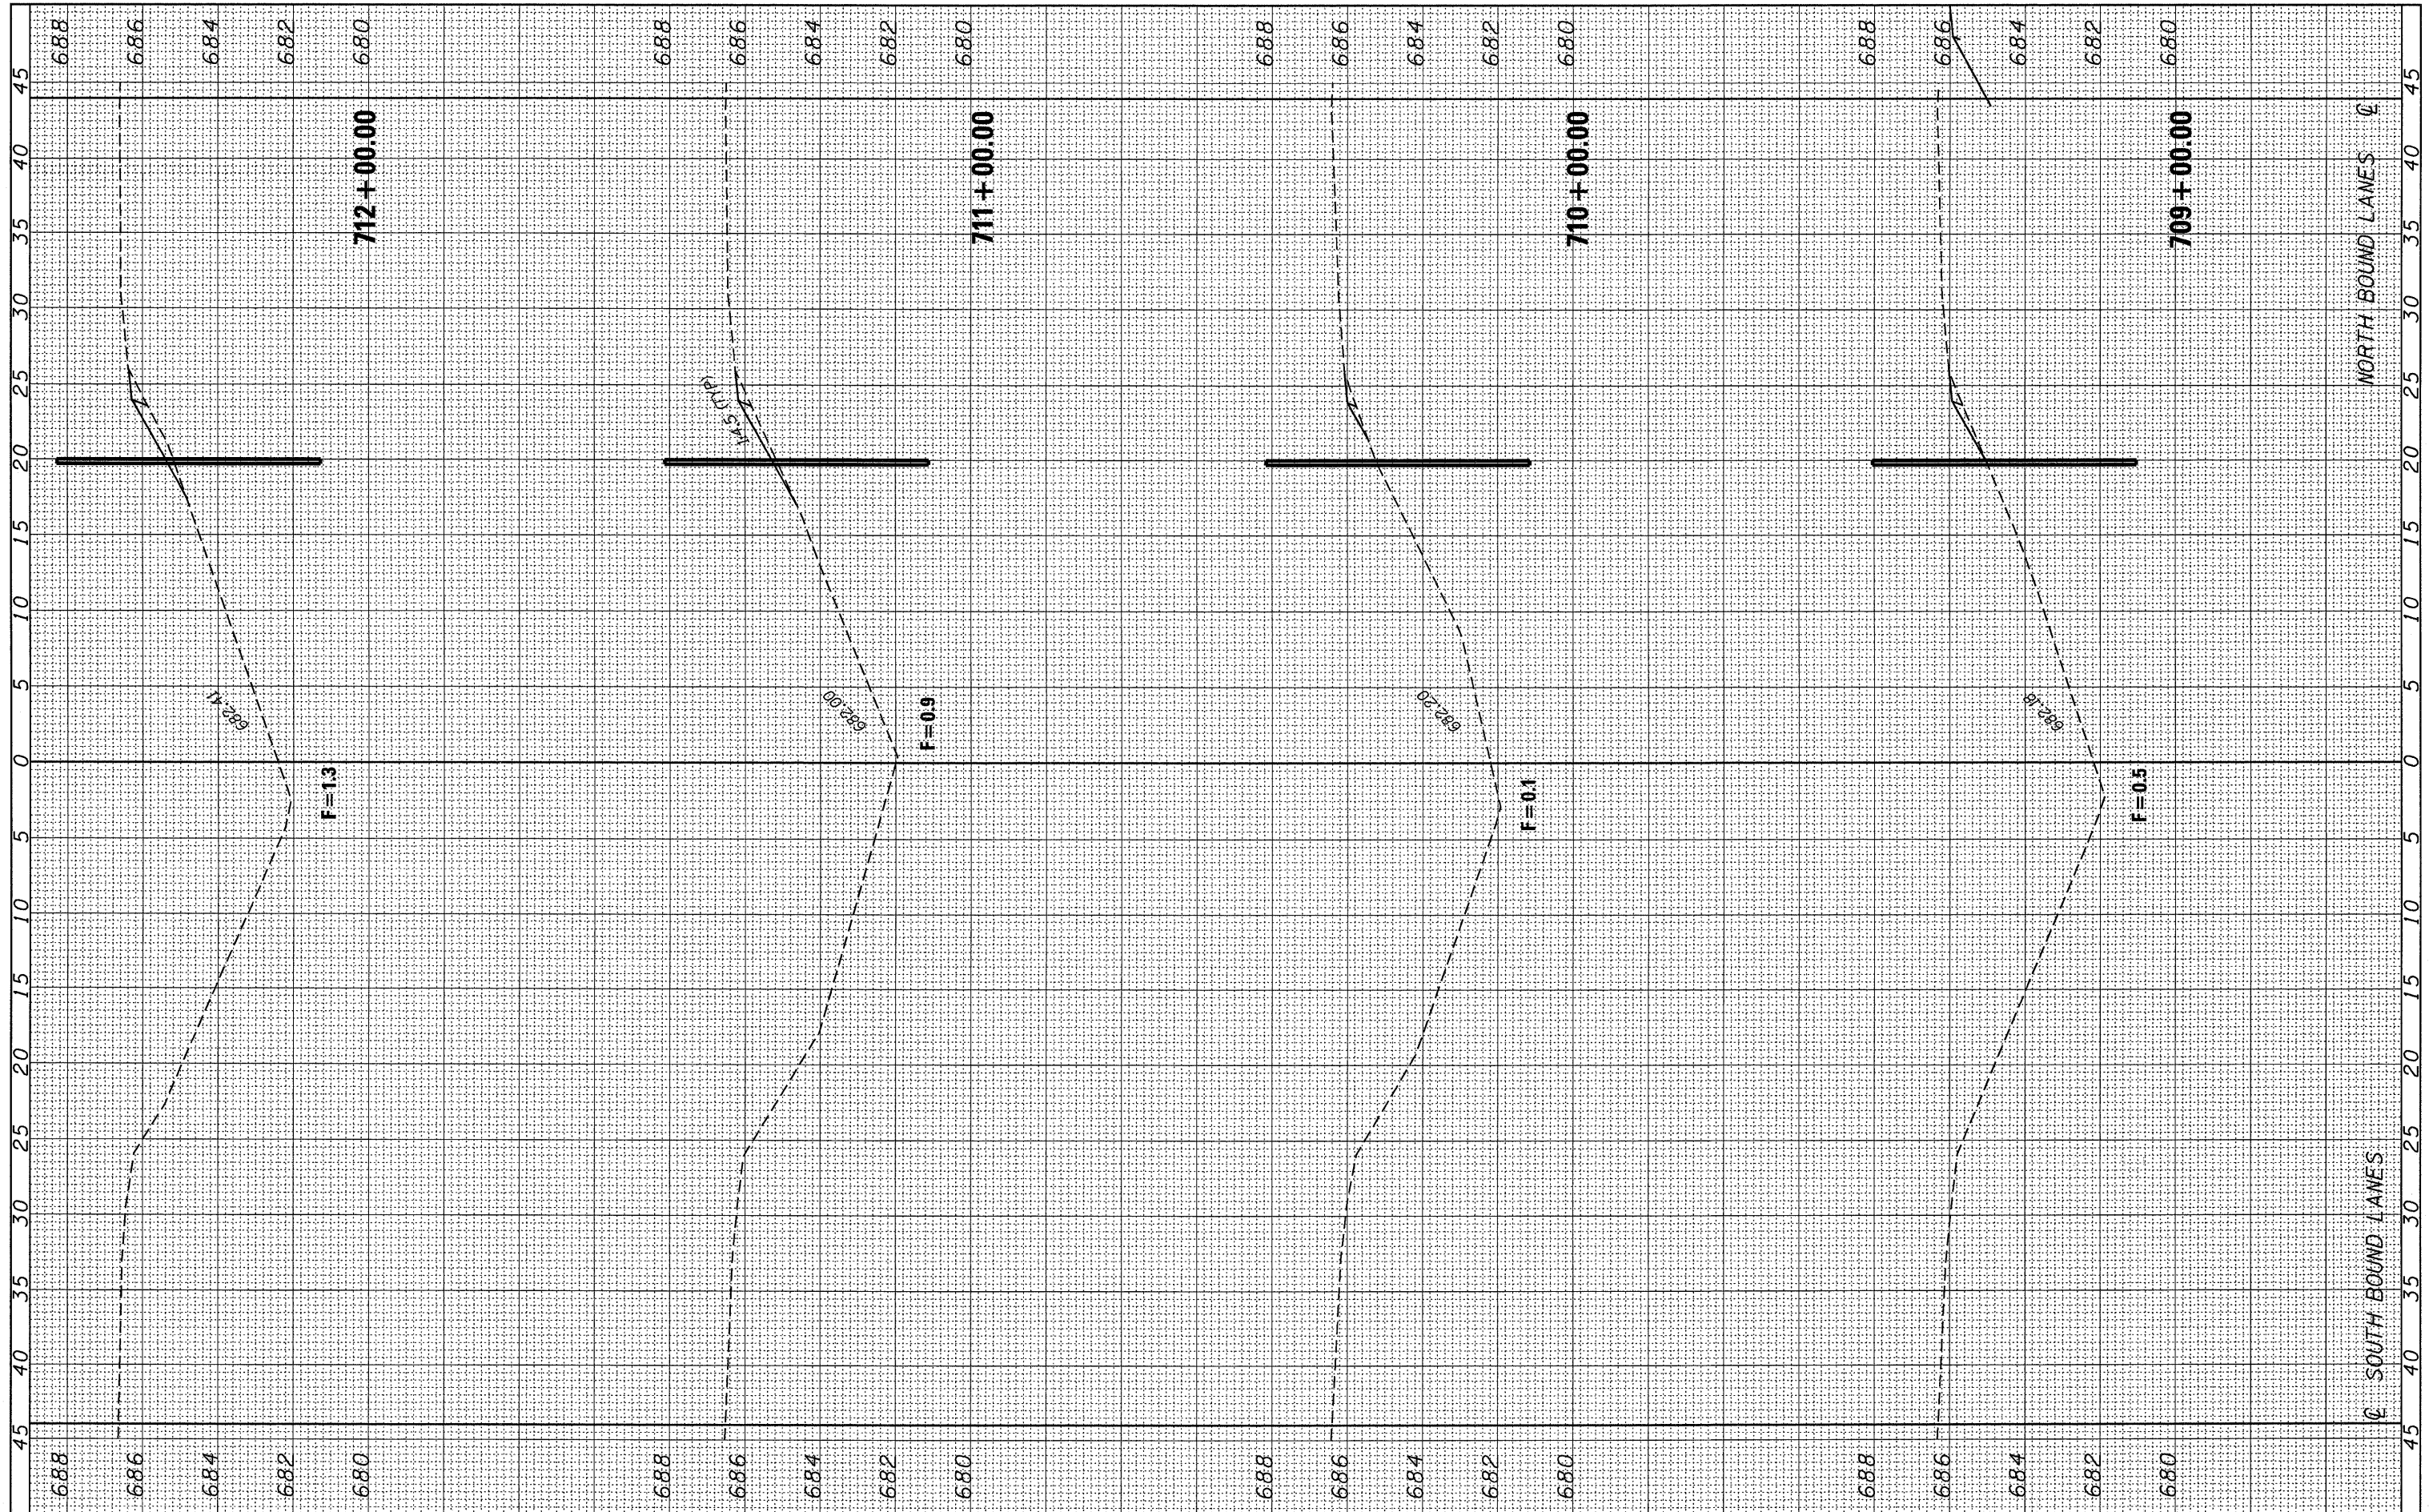

FILE NAME =
 c:\pwwork\p1\dot\braboygo\dms30564\EP05404-sh

USER NAME = braboygo
 t-xsec100.dgn
 PLOT SCALE = 5.2263' / IN.
 PLOT DATE = Mar 25, 2010 - 11:57:23 AM

DESIGNED -	REVISED -
DRAWN -	REVISED -
CHECKED -	REVISED -
DATE -	REVISED -

**STATE OF ILLINOIS
 DEPARTMENT OF TRANSPORTATION**

SCALE: SHEET NO. OF SHEETS STA. TO STA.

F. RT. 57	SECTION (46-1,2)RS-3&I	COUNTY KANKAKEE	TOTAL SHEETS 115	SHEET NO. 76
CONTRACT NO. 66608				
ILLINOIS FED. AID PROJECT				

709+00.00 712+00.00