


FINAL SURVEY	SURVEYED	BY	DATE
NOTE BOOK NO.	PLOTTED		
	TEMPLATE		
	AREAS CHECKED		

ORIGINAL SURVEY	SURVEYED	BY	DATE
NOTE BOOK NO.	PLOTTED		
	TEMPLATE		
	AREAS CHECKED		

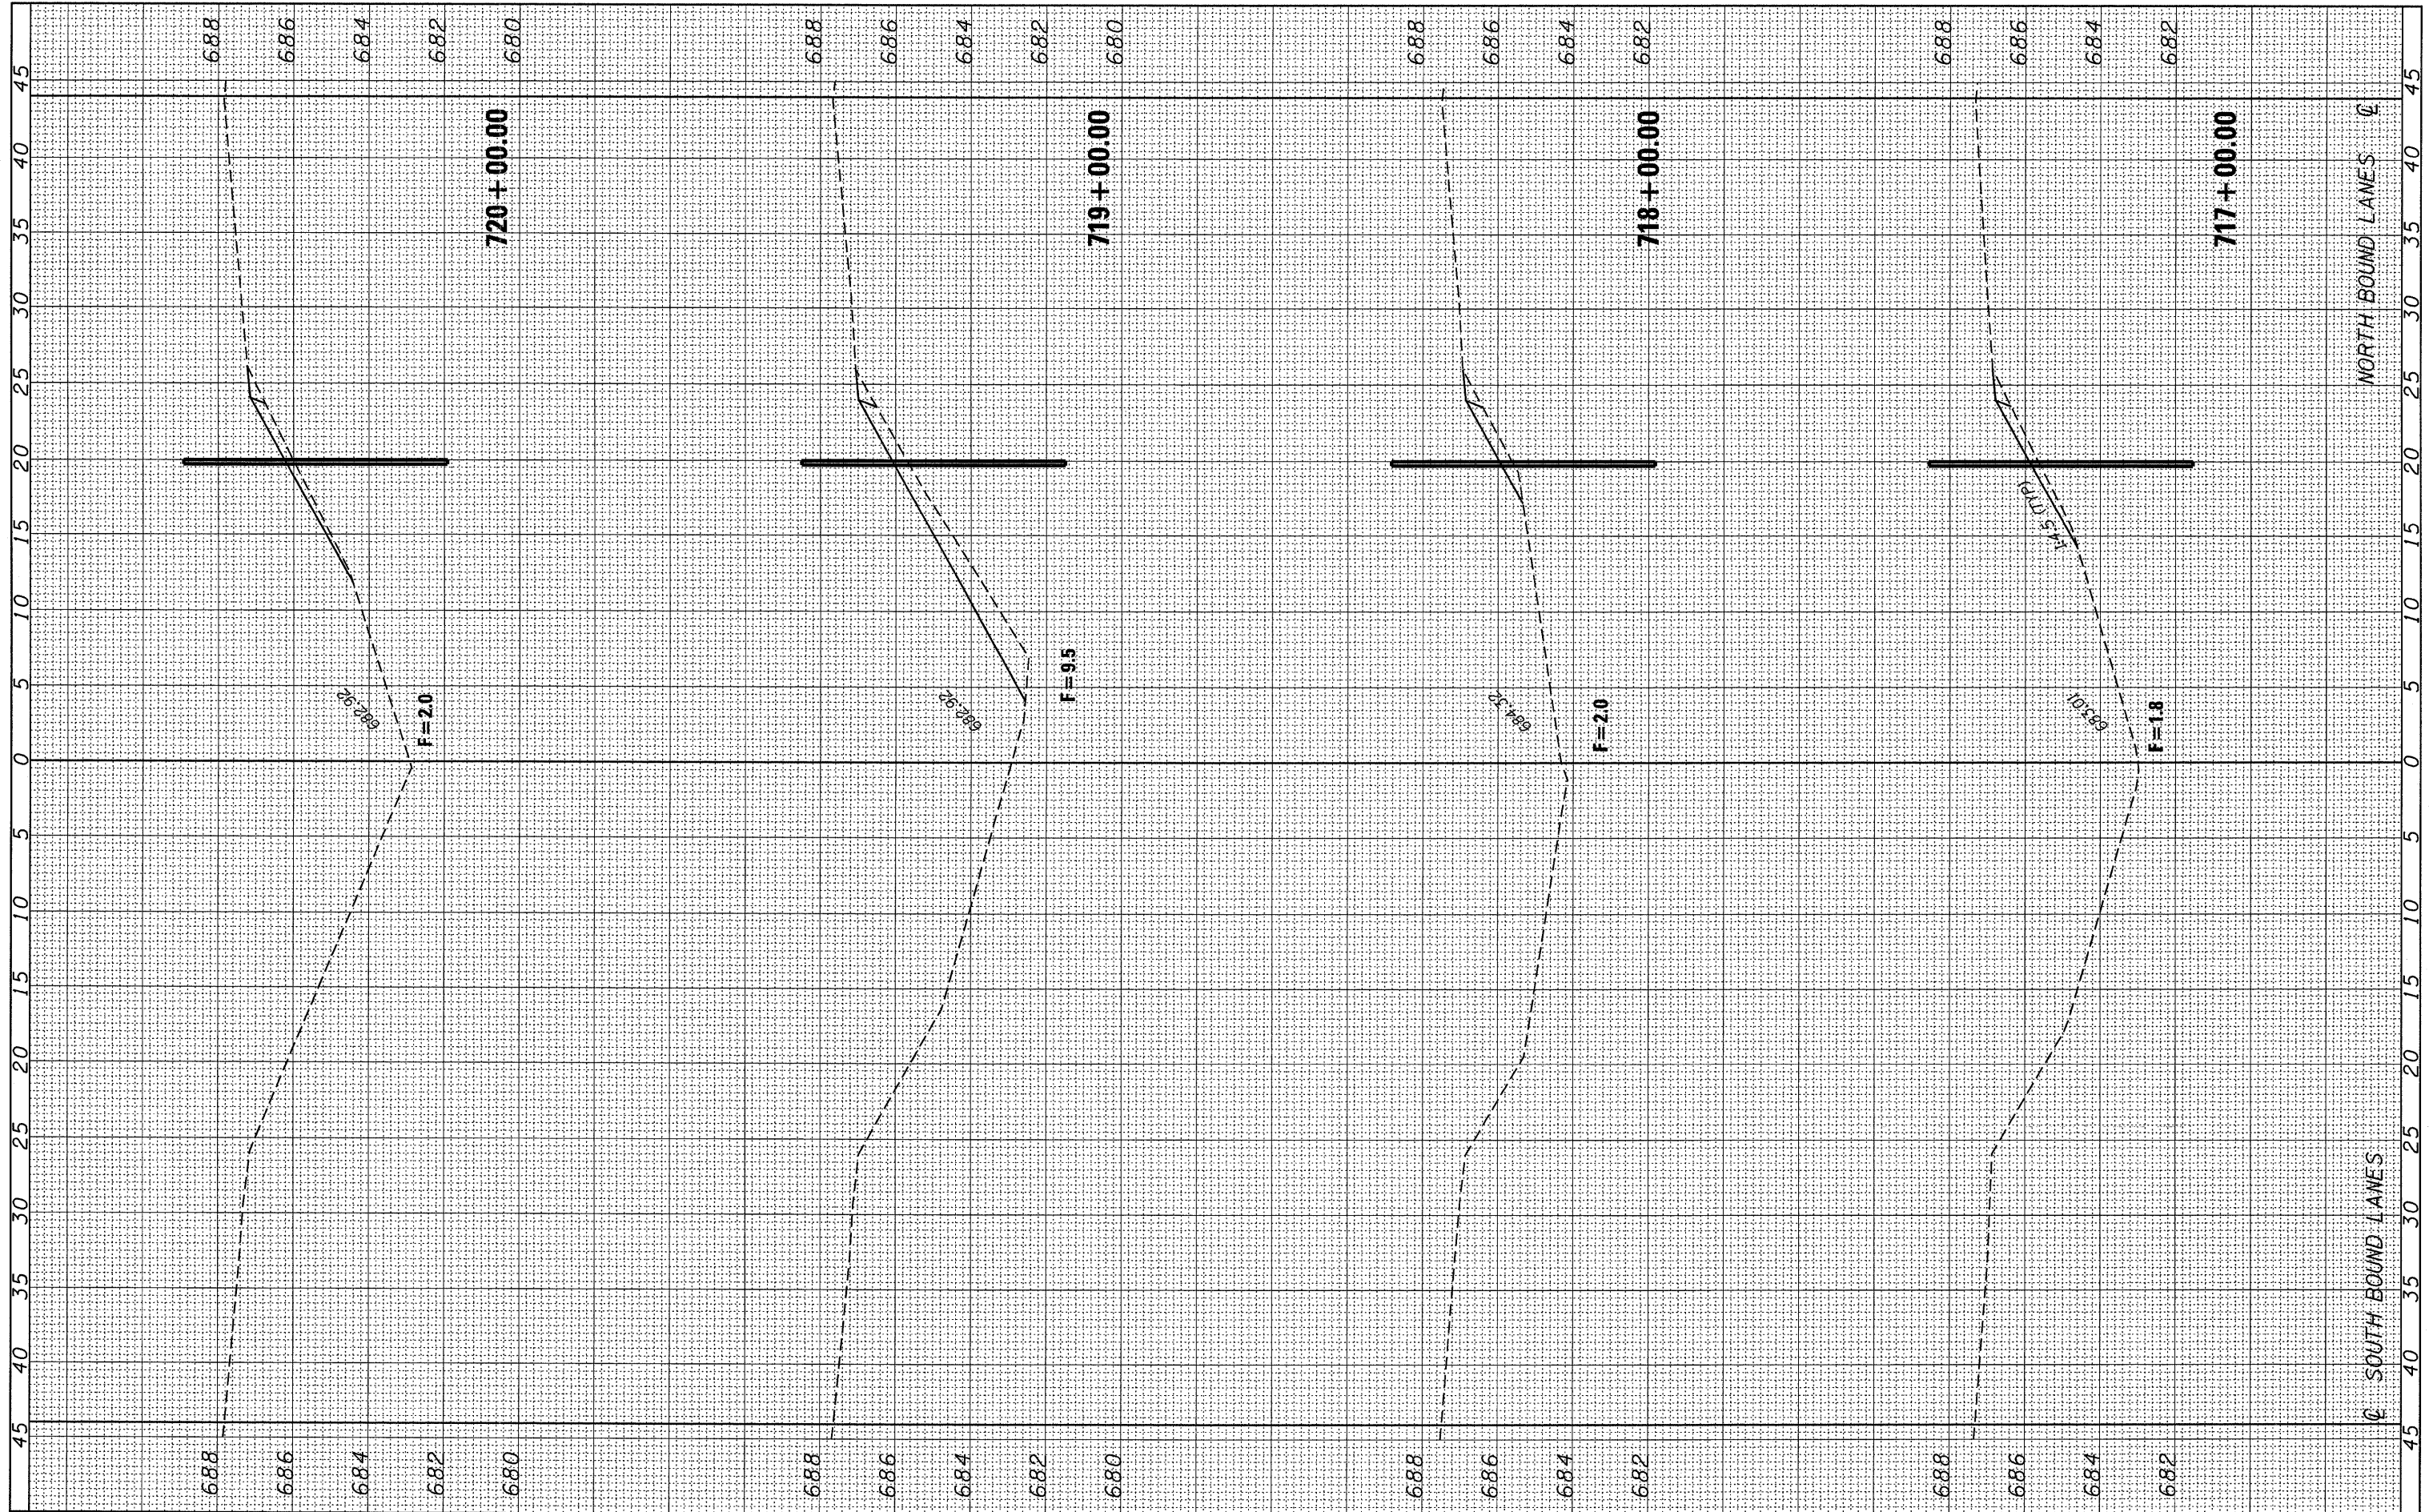

FILE NAME = c:\pwwork\pwwork\braboy\pc\dms38564\EP85404-sh

USER NAME = braboy
 t:\xsec100.dgn
 PLOT SCALE = 5.8263" / IN.
 PLOT DATE = Mar 25, 2010 - 11:56:56 AM

DESIGNED -
 DRAWN -
 CHECKED -
 DATE -

REVISED -
 REVISED -
 REVISED -
 REVISED -

**STATE OF ILLINOIS
 DEPARTMENT OF TRANSPORTATION**

SCALE: SHEET NO. OF SHEETS STA. TO STA.

F. #	SECTION	COUNTY	TOTAL SHEETS	SHEET NO.
57	(46-1,2)RS-3&I	KANKAKEE	115	78
CONTRACT NO. 66608			ILLINOIS FED. AID PROJECT	