


FINAL SURVEY	SURVEYED	BY	DATE
NOTE BOOK	PLOTTED		
NO.	TEMPLATE		
	AREAS		
	CHECKED		

ORIGINAL SURVEY	SURVEYED	BY	DATE
NOTE BOOK	PLOTTED		
NO.	TEMPLATE		
	AREAS		
	CHECKED		

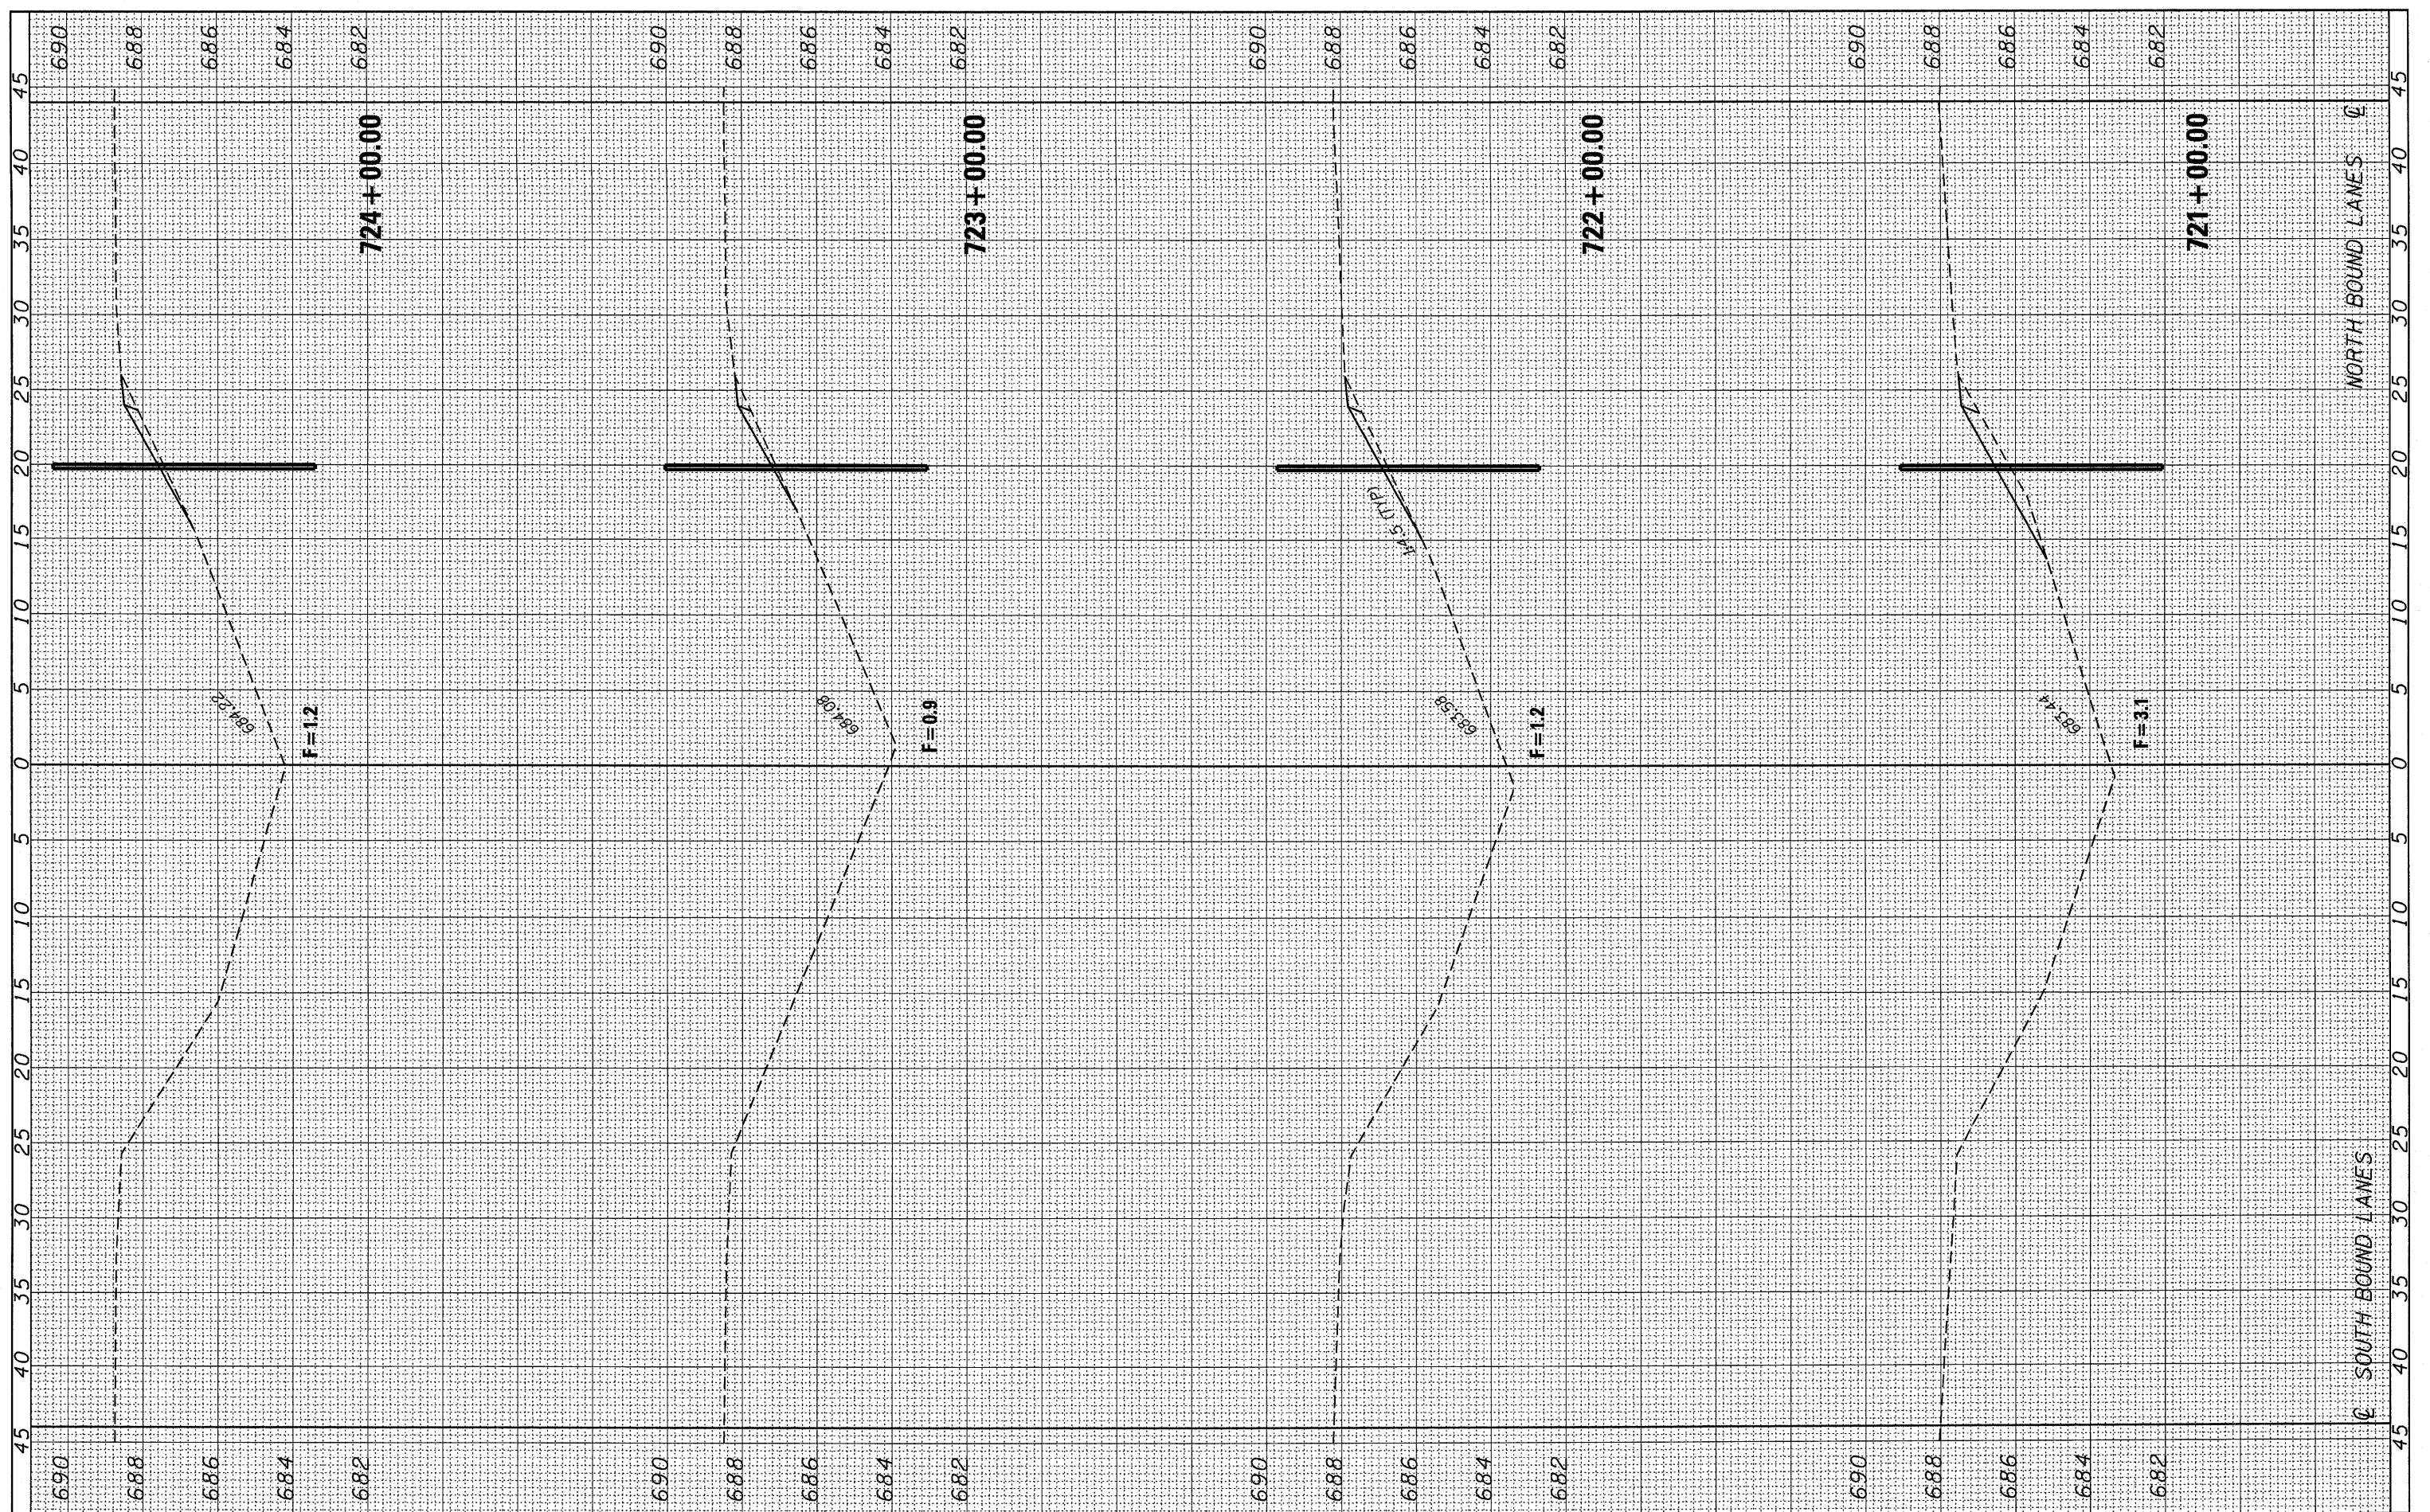

FILE NAME = c:\pwork\pwork\braboypc\dms39564\EP05484-s-t-xsec100.dgn
 USER NAME = braboypc
 DESIGNED -
 DRAWN -
 CHECKED -
 DATE -

REVISOR -
 REVISOR -
 REVISOR -
 REVISOR -

DESIGNED -
 DRAWN -
 CHECKED -
 DATE -

**STATE OF ILLINOIS
 DEPARTMENT OF TRANSPORTATION**

SCALE: SHEET NO. OF SHEETS STA. TO STA.

F.A.I. RTE.	SECTION	COUNTY	TOTAL SHEETS	SHEET NO.
57	(46-1,2)RS-3&1	KANKAKEE	115	79
CONTRACT NO. 66608			ILLINOIS FED. AID PROJECT	

721+00.00 724+00.00