


|              |          |    |      |
|--------------|----------|----|------|
| FINAL SURVEY | SURVEYED | BY | DATE |
| NOTE BOOK    | PLOTTED  |    |      |
| NO.          | TEMPLATE |    |      |
|              | AREAS    |    |      |
|              | CHECKED  |    |      |

|                 |          |    |      |
|-----------------|----------|----|------|
| ORIGINAL SURVEY | SURVEYED | BY | DATE |
| NOTE BOOK       | PLOTTED  |    |      |
| NO.             | TEMPLATE |    |      |
|                 | AREAS    |    |      |
|                 | CHECKED  |    |      |

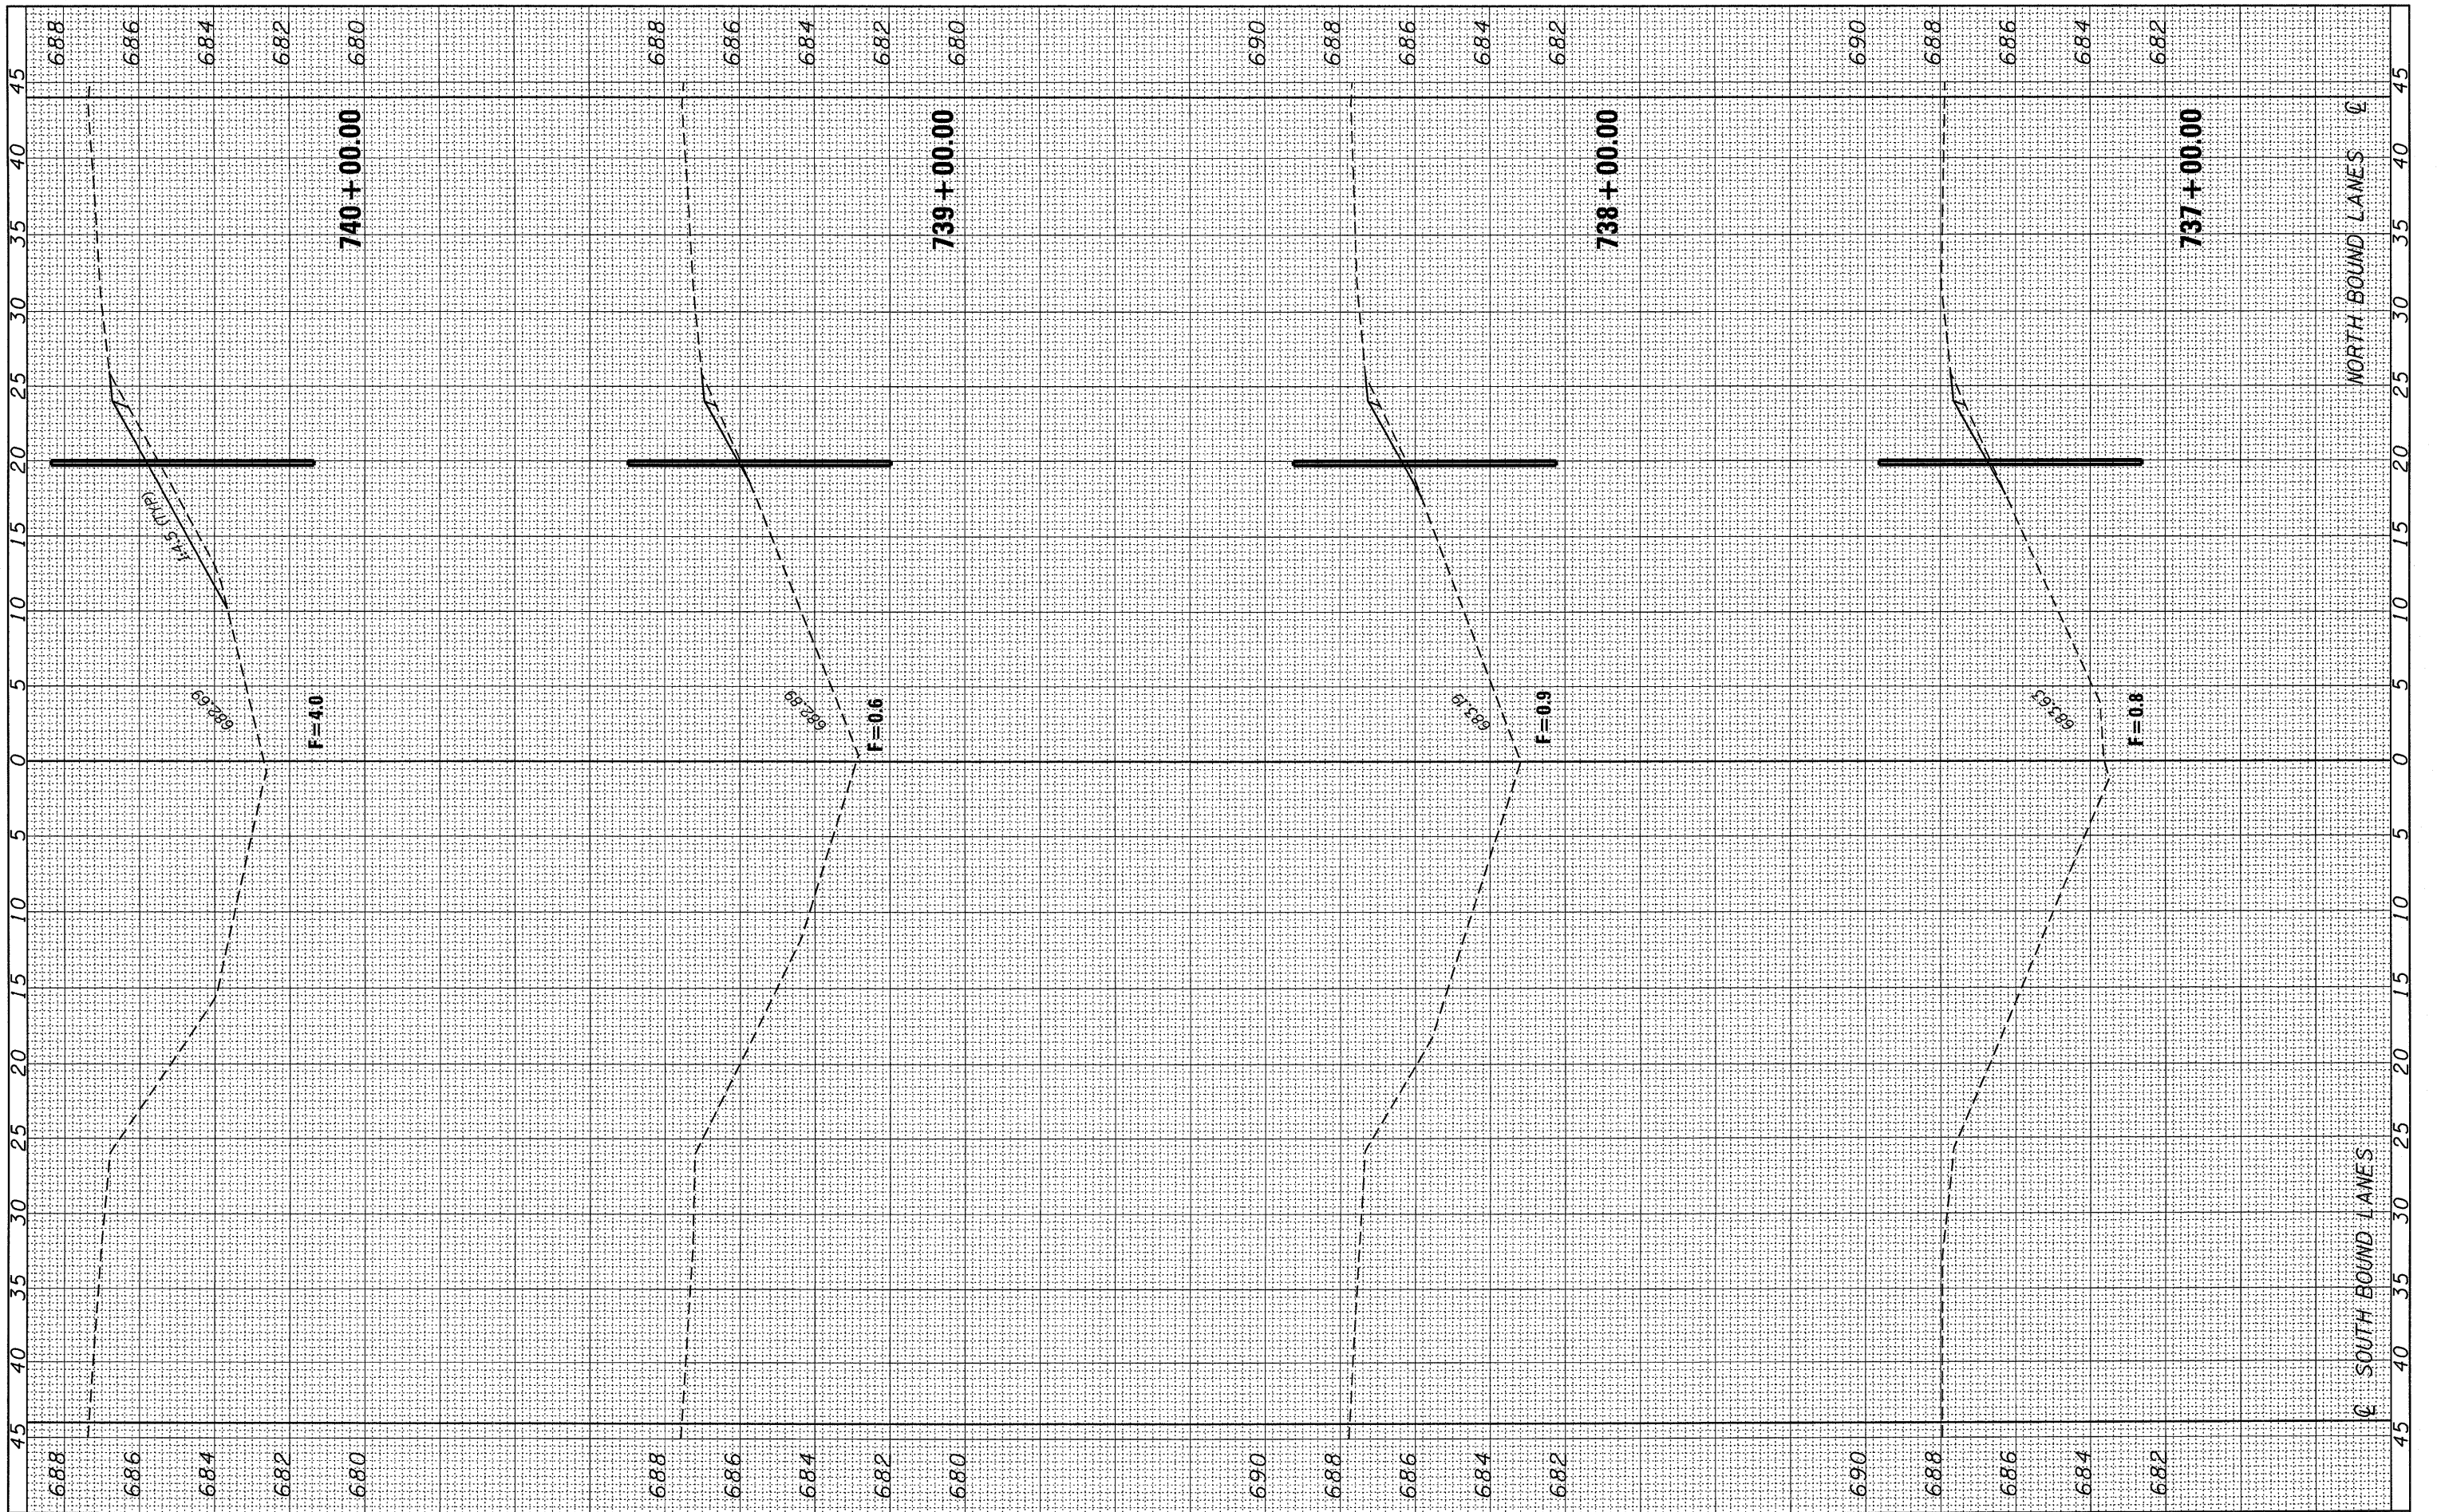

FILE NAME = c:\pwwork\pwwork\braboypc\dms30564\EP05404-sh  
 USER NAME = braboypc  
 DESIGNED -  
 DRAWN -  
 CHECKED -  
 DATE -  
 PLOT SCALE = 5.8263' / IN.  
 PLOT DATE = Mar 25, 2010 - 11:55:44 AM

DESIGNED -  
 DRAWN -  
 CHECKED -  
 DATE -  
 REVISED -  
 REVISED -  
 REVISED -  
 REVISED -

**STATE OF ILLINOIS  
 DEPARTMENT OF TRANSPORTATION**

SCALE: SHEET NO. OF SHEETS STA. TO STA.

|                           |                |          |                    |           |
|---------------------------|----------------|----------|--------------------|-----------|
| F. #                      | SECTION        | COUNTY   | TOTAL SHEETS       | SHEET NO. |
| 57                        | (46-1,2)RS-3&I | KANKAKEE | 115                | 83        |
|                           |                |          | CONTRACT NO. 66608 |           |
| ILLINOIS FED. AID PROJECT |                |          |                    |           |