


| | | | |
|--------------|---------------|----|------|
| FINAL SURVEY | SURVEYED | BY | DATE |
| NOTE BOOK | PLOTTED | | |
| NO. | TEMPLATE | | |
| | AREAS CHECKED | | |

| | | | |
|-----------------|---------------|----|------|
| ORIGINAL SURVEY | SURVEYED | BY | DATE |
| NOTE BOOK | PLOTTED | | |
| NO. | TEMPLATE | | |
| | AREAS CHECKED | | |

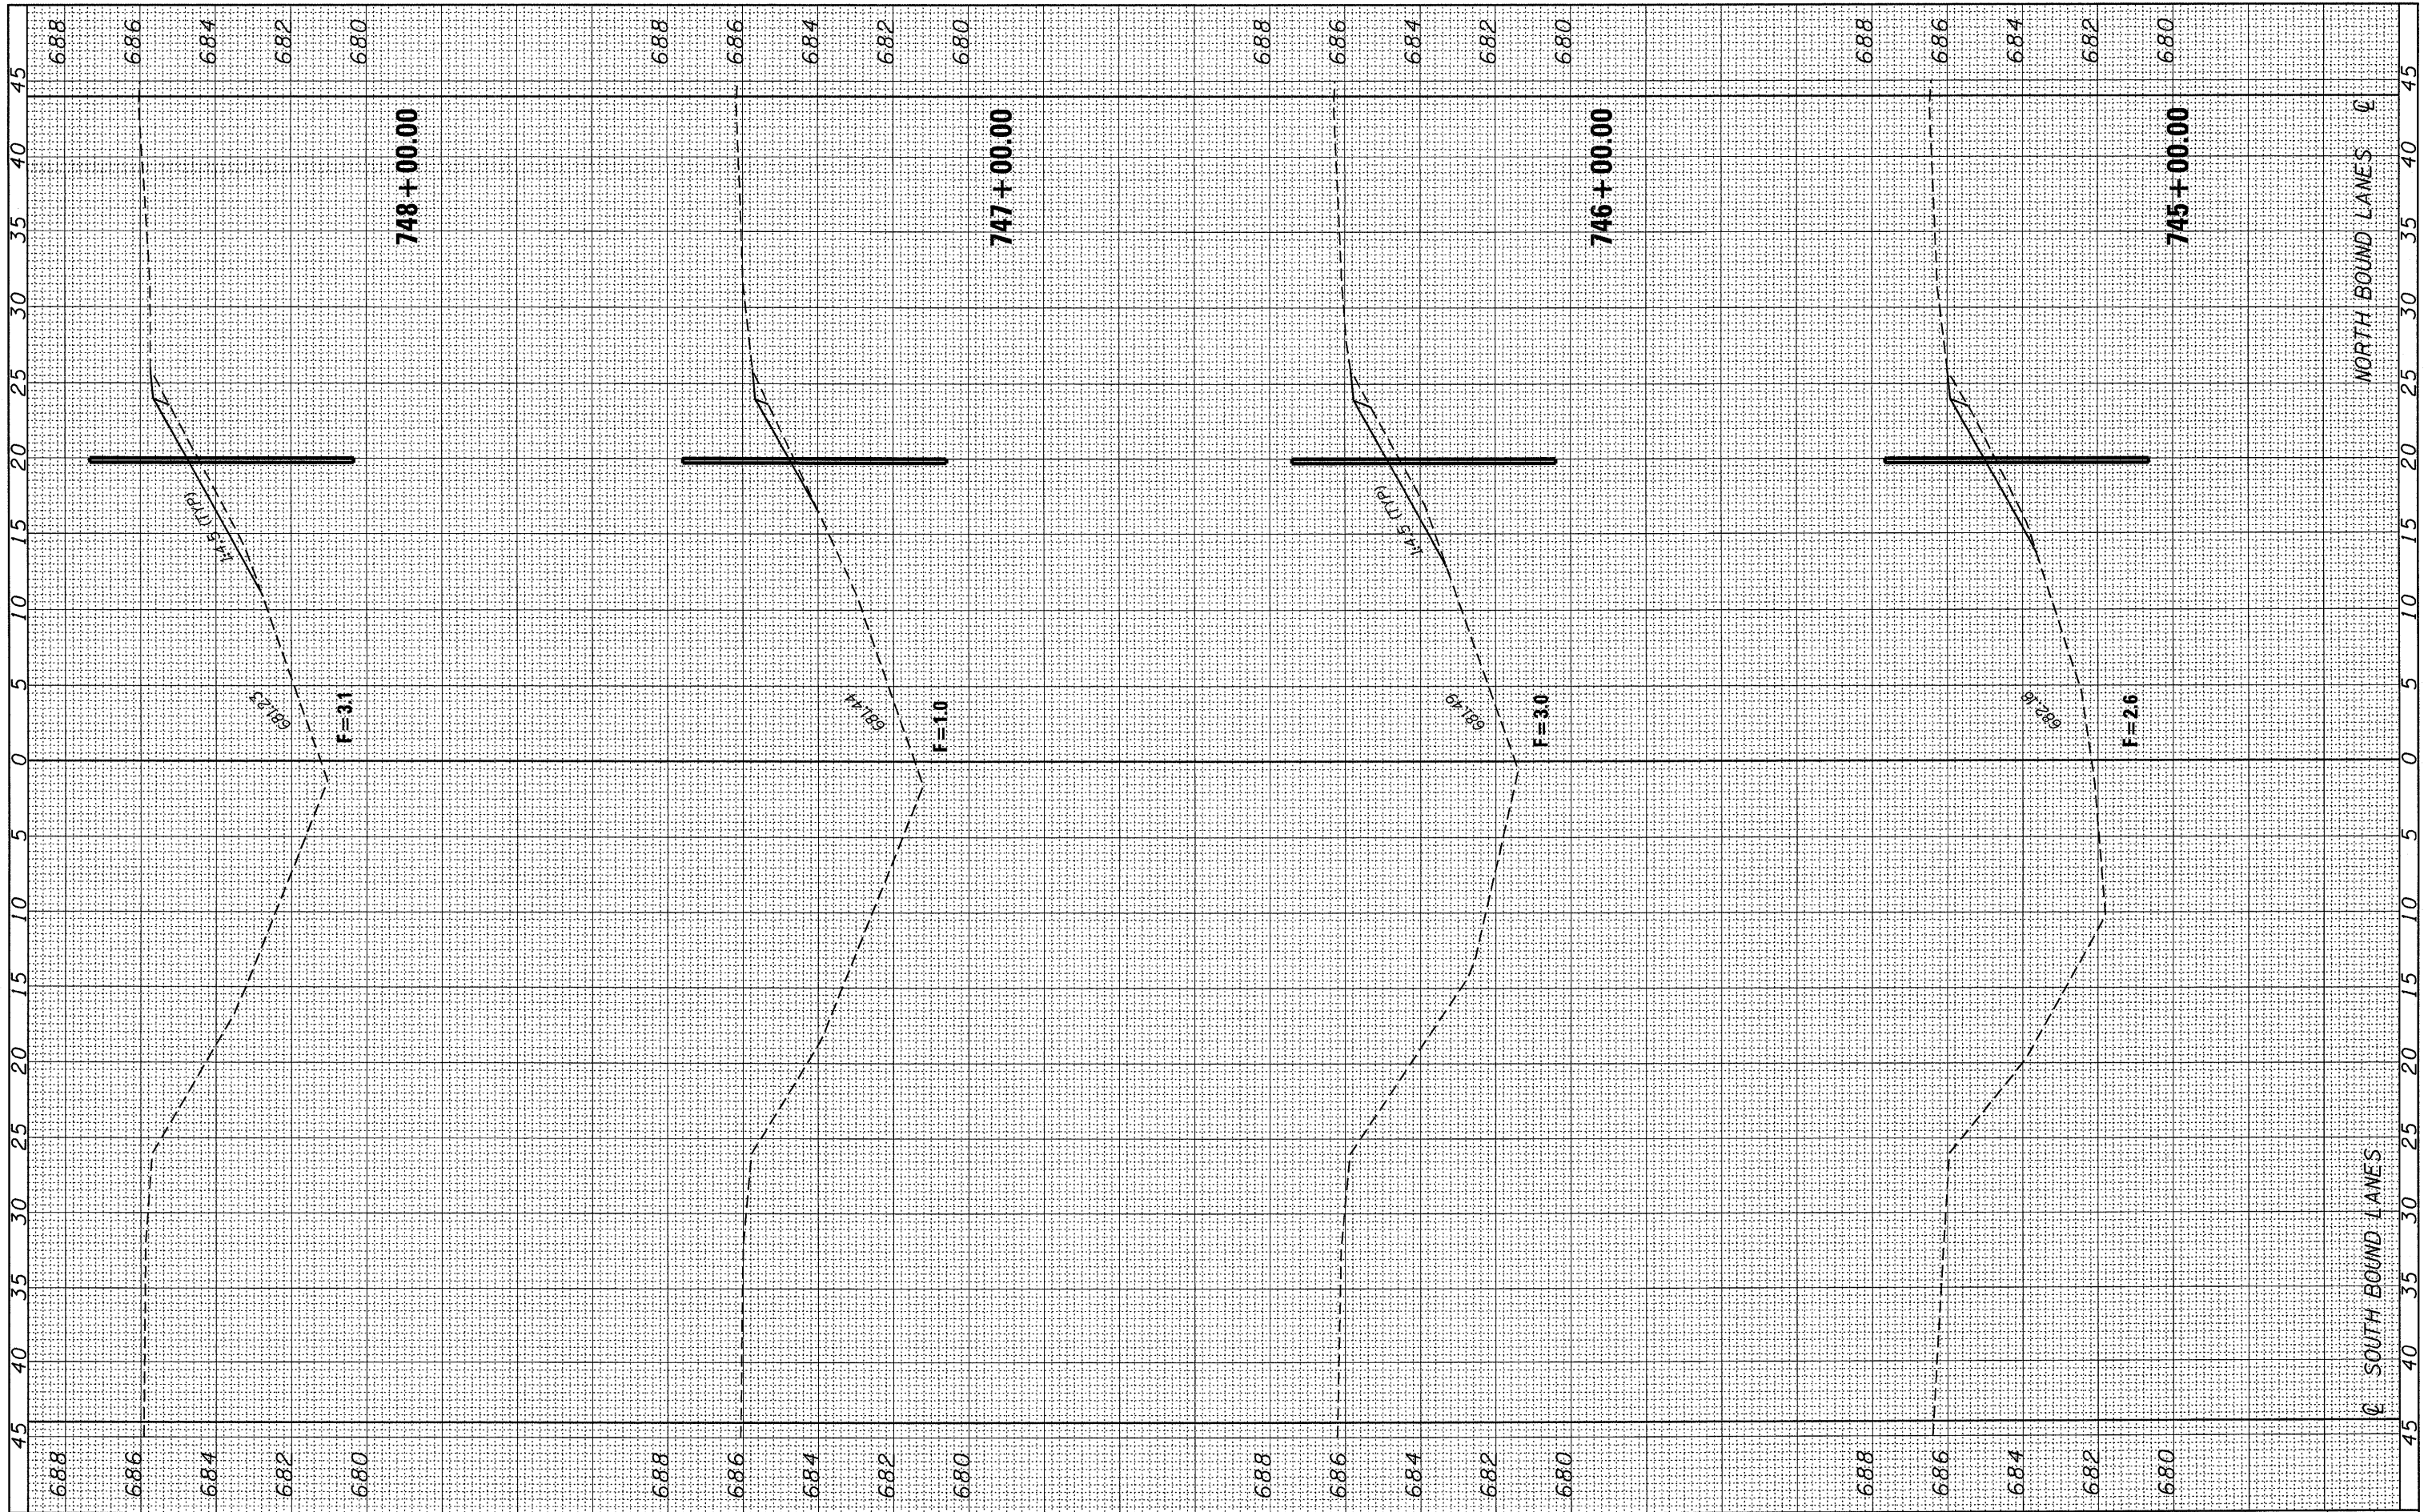

FILE NAME = c:\pwork\pwork\braboyko\dms30564\EP05404-st
 USER NAME = braboyko
 DESIGNED -
 DRAWN -
 CHECKED -
 DATE -

PLLOT SCALE = 5.0263' / IN.
 PLOT DATE = Mar 25, 2010 - 11:55:21 AM

REVISIED -
 REVISIED -
 REVISIED -
 REVISIED -

**STATE OF ILLINOIS
 DEPARTMENT OF TRANSPORTATION**

SCALE: SHEET NO. OF SHEETS STA. TO STA.

| F. REAL RTE. | SECTION | COUNTY | TOTAL SHEETS | SHEET NO. |
|---------------------------|----------------|----------|--------------------|-----------|
| 57 | (46-1,2)RS-3&I | KANKAKEE | 115 | 85 |
| ILLINOIS FED. AID PROJECT | | | CONTRACT NO. 66608 | |