


FINAL SURVEY	SURVEYED	BY	DATE
NOTE BOOK	TEMPLATE		
NO.	AREAS CHECKED		

ORIGINAL SURVEY	SURVEYED	BY	DATE
NOTE BOOK	TEMPLATE		
NO.	AREAS CHECKED		

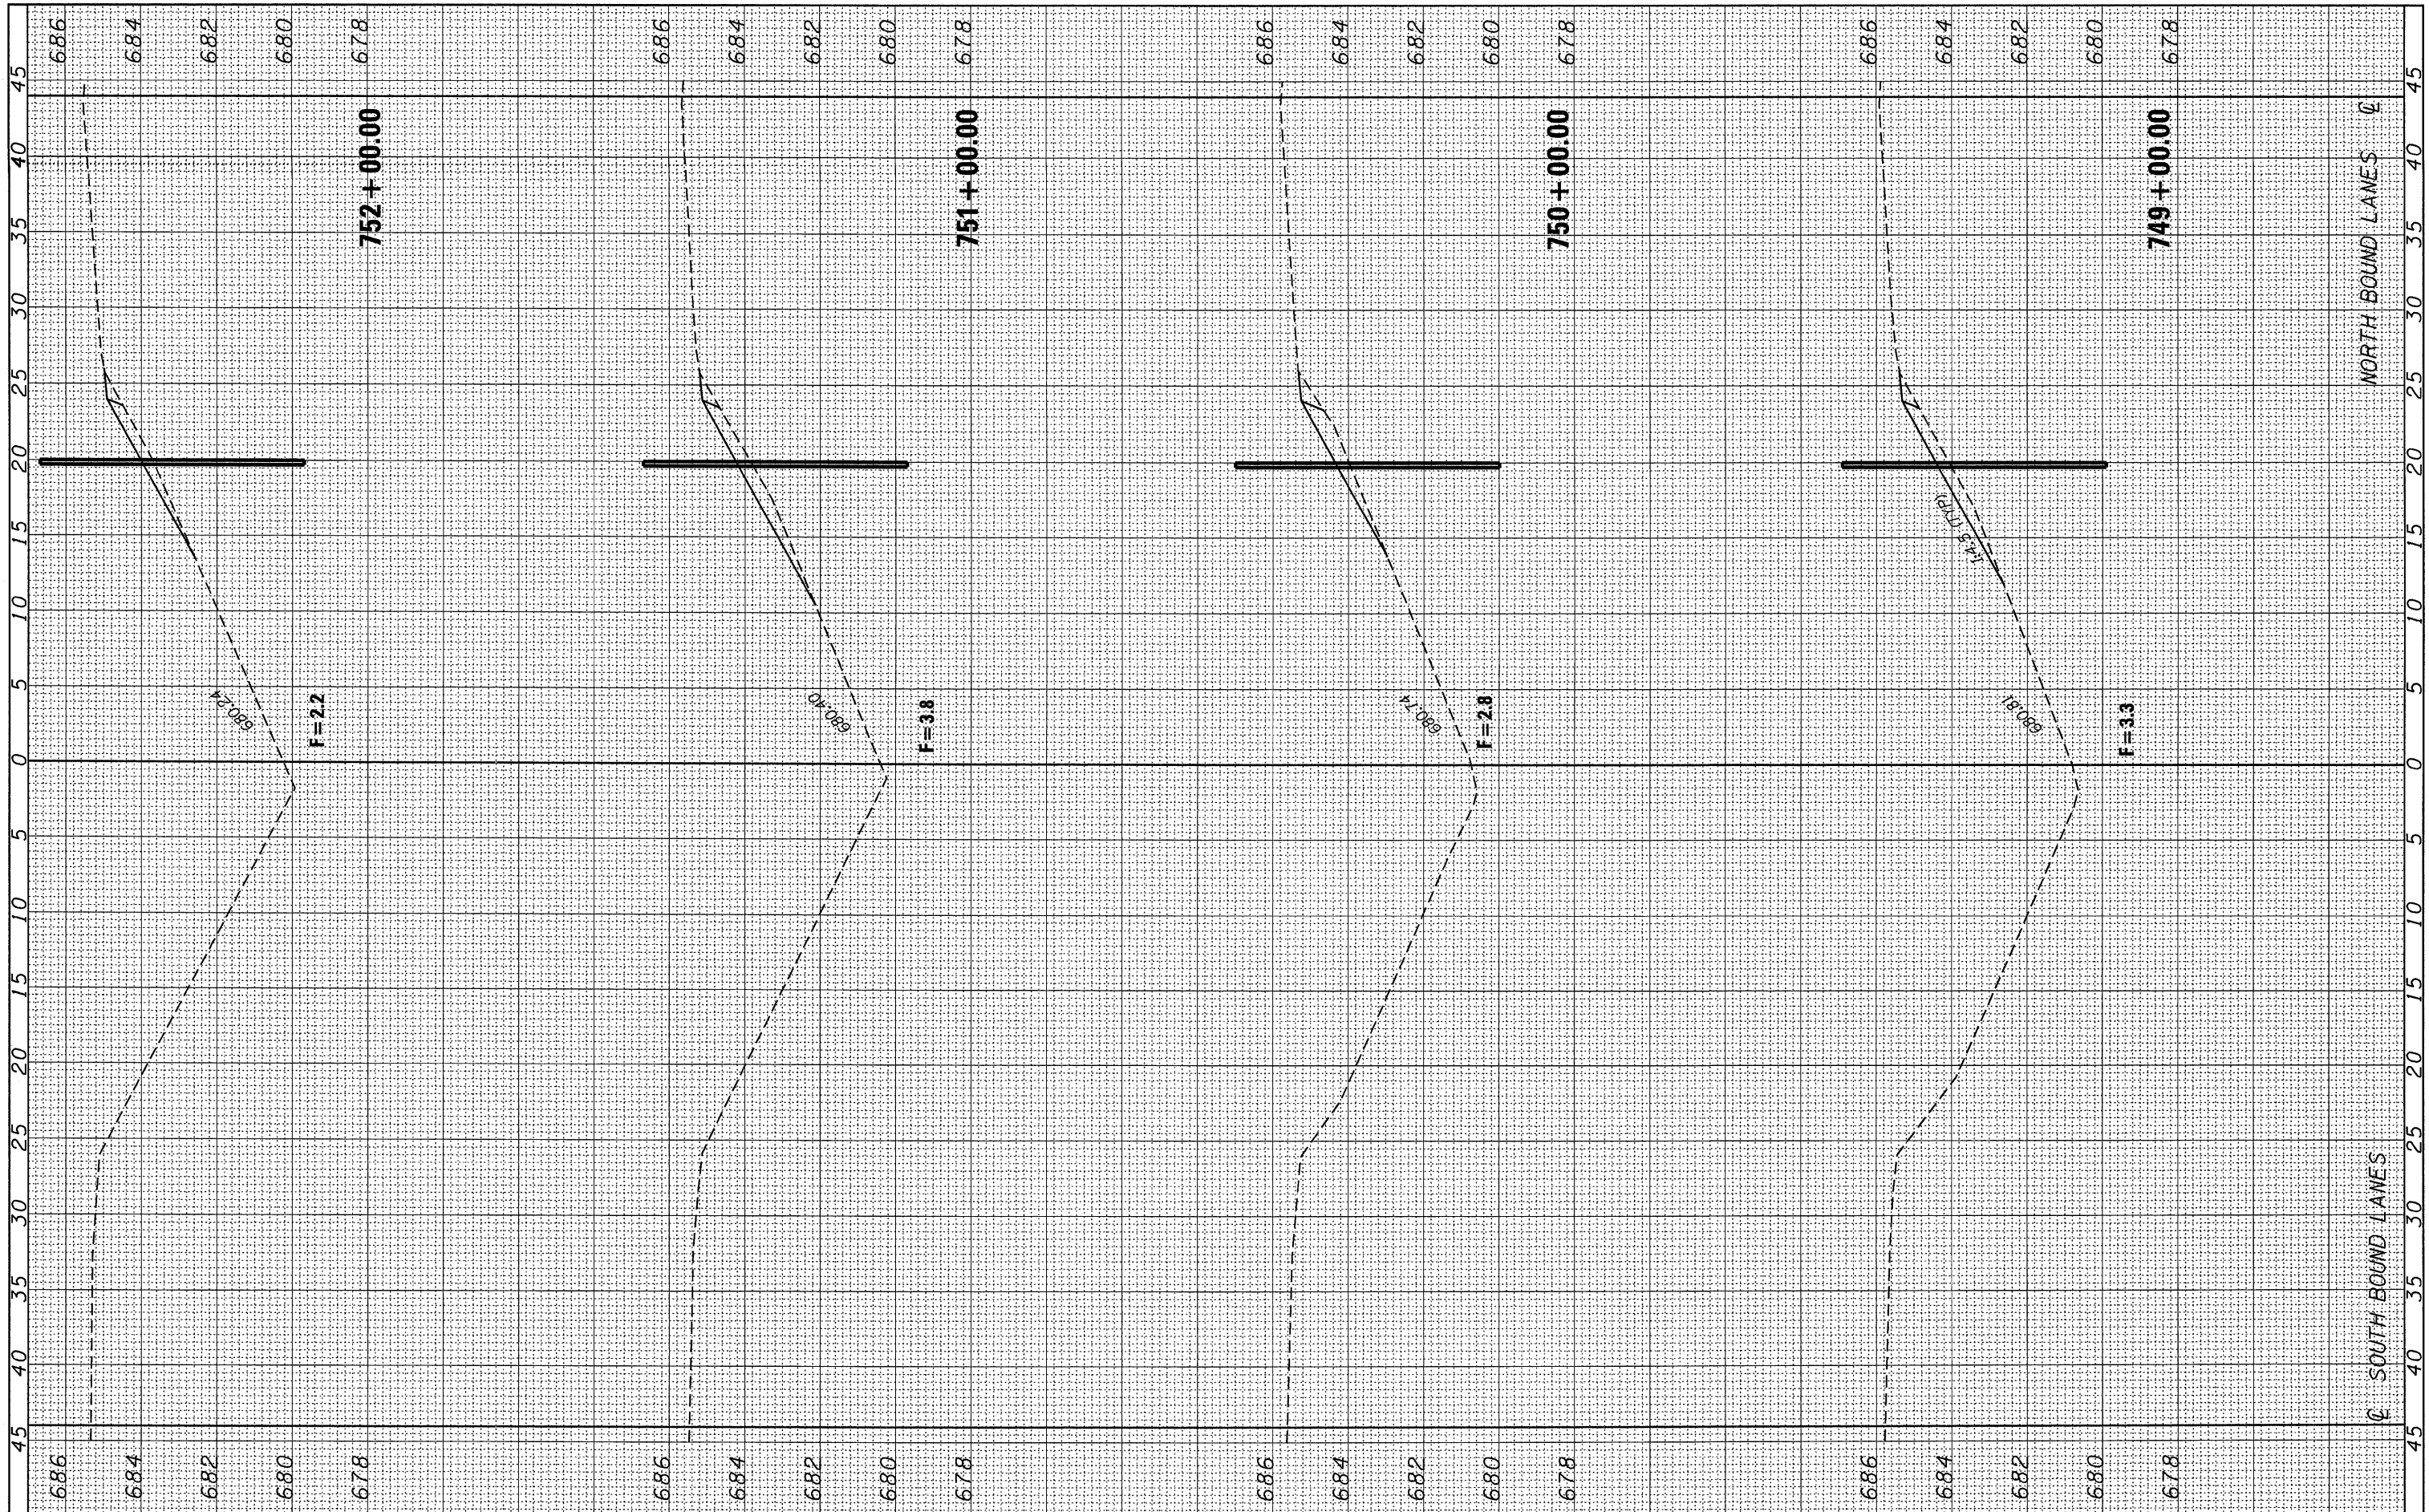

FILE NAME = c:\pwwork\pwwork\braboypc\dms30564\EP05404-1
 USER NAME = braboypc
 t:\xsec100.dgn
 PLOT SCALE = 5.0263' / IN.
 PLOT DATE = Mar 25, 2010 - 11:55:07 AM

DESIGNED -
 DRAWN -
 CHECKED -
 DATE -
 REVISED -
 REVISED -
 REVISED -
 REVISED -

**STATE OF ILLINOIS
 DEPARTMENT OF TRANSPORTATION**

SCALE: SHEET NO. OF SHEETS STA. TO STA.
 749+00.00 752+00.00

F. A. I. RTE.	SECTION	COUNTY	TOTAL SHEETS	SHEET NO.
57	(46-1,2)RS-3&I	KANKAKEE	115	86
ILLINOIS FED. AID PROJECT			CONTRACT NO. 66608	