


FINAL SURVEY	BY	DATE
SURVEYED		
NOTE BOOK		
NO.		
TEMPLATE		
AREAS CHECKED		

ORIGINAL SURVEY	BY	DATE
SURVEYED		
NOTE BOOK		
NO.		
TEMPLATE		
AREAS CHECKED		

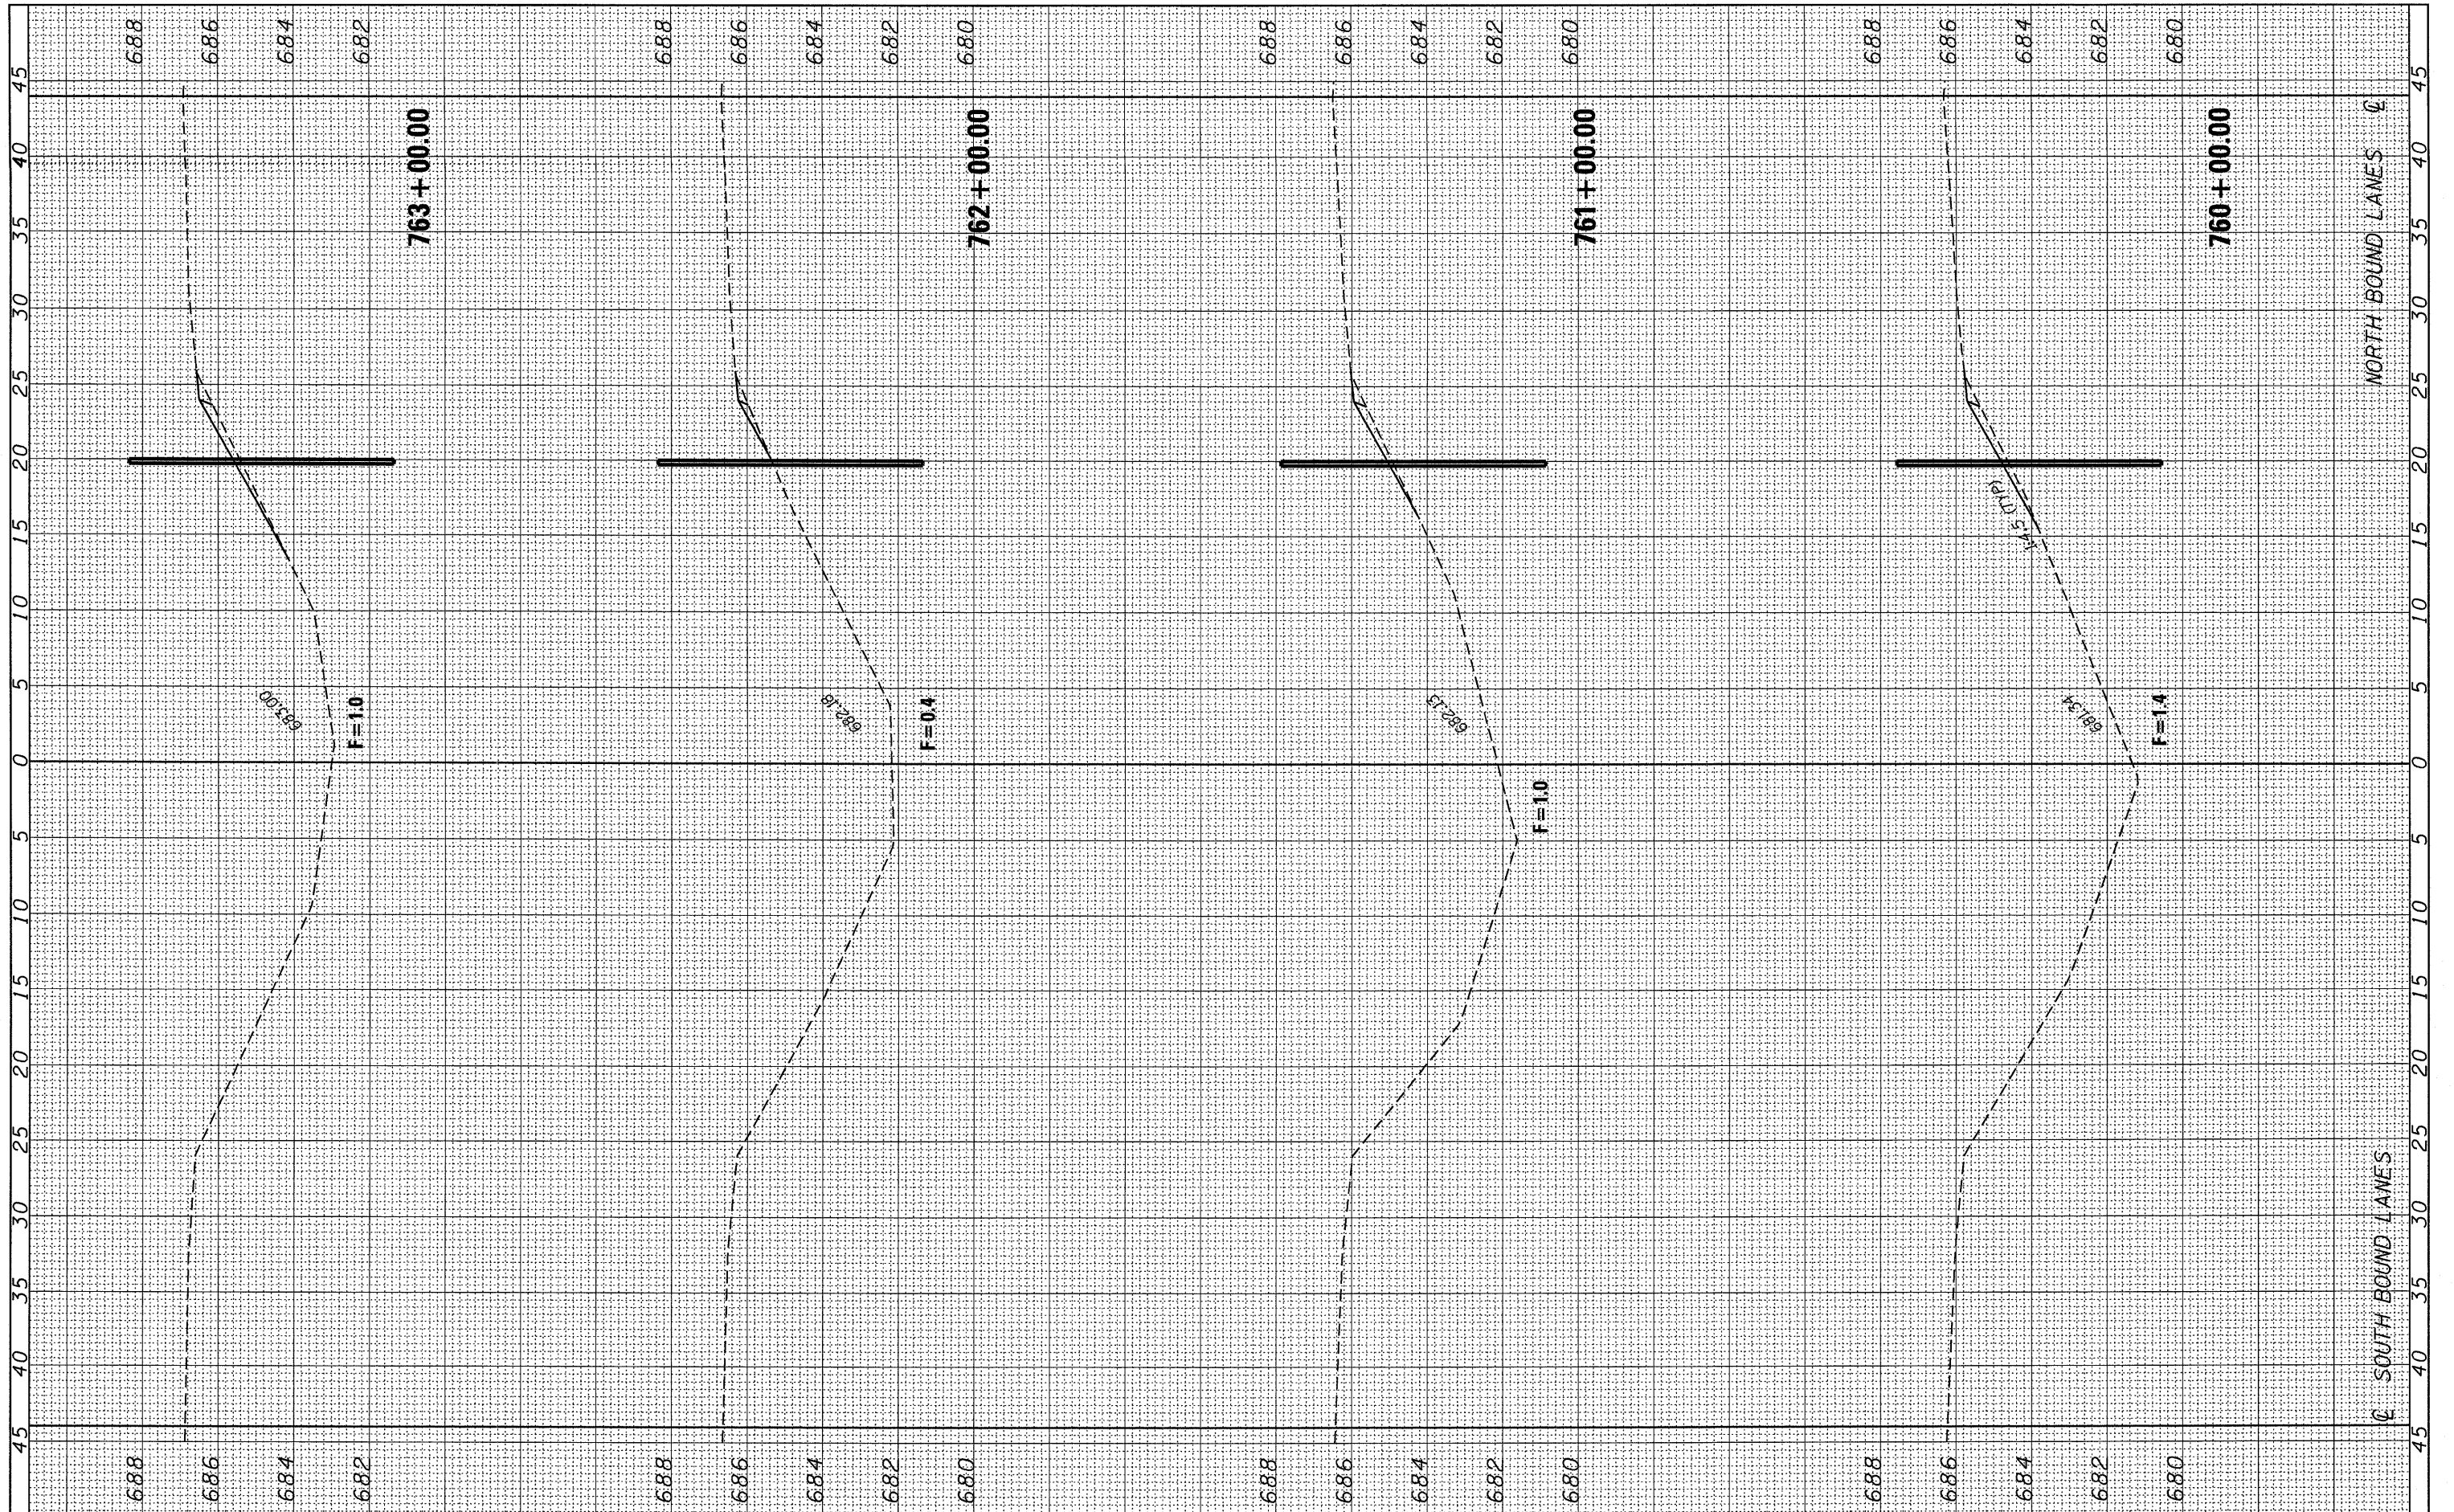

FILE NAME = c:\pwork\pwork\braboyco\dms30564\EP05484-sh-trxsec100.dgn	USER NAME = braboyco	DESIGNED -	REVISED -	STATE OF ILLINOIS DEPARTMENT OF TRANSPORTATION	SCALE: SHEET NO. OF SHEETS STA. TO STA.	F. #/A.I 57	SECTION (46-1,2)RS-3&I	COUNTY KANKAKEE	TOTAL SHEETS 115	SHEET NO. 89	CONTRACT NO. 66608	ILLINOIS FED. AID PROJECT
PLOT SCALE = 5.0263 ' / IN.	CHECKED -	REVISED -										
PLOT DATE = Mar 25, 2010 - 11:54:31 AM	DATE -	REVISED -										

760+00.00 763+00.00