


FINAL SURVEY	SURVEYED	BY	DATE
NOTE BOOK NO.	PLANT DATE		
	AREAS CHECKED		

ORIGINAL SURVEY	SURVEYED	BY	DATE
NOTE BOOK NO.	PLANT DATE		
	AREAS CHECKED		

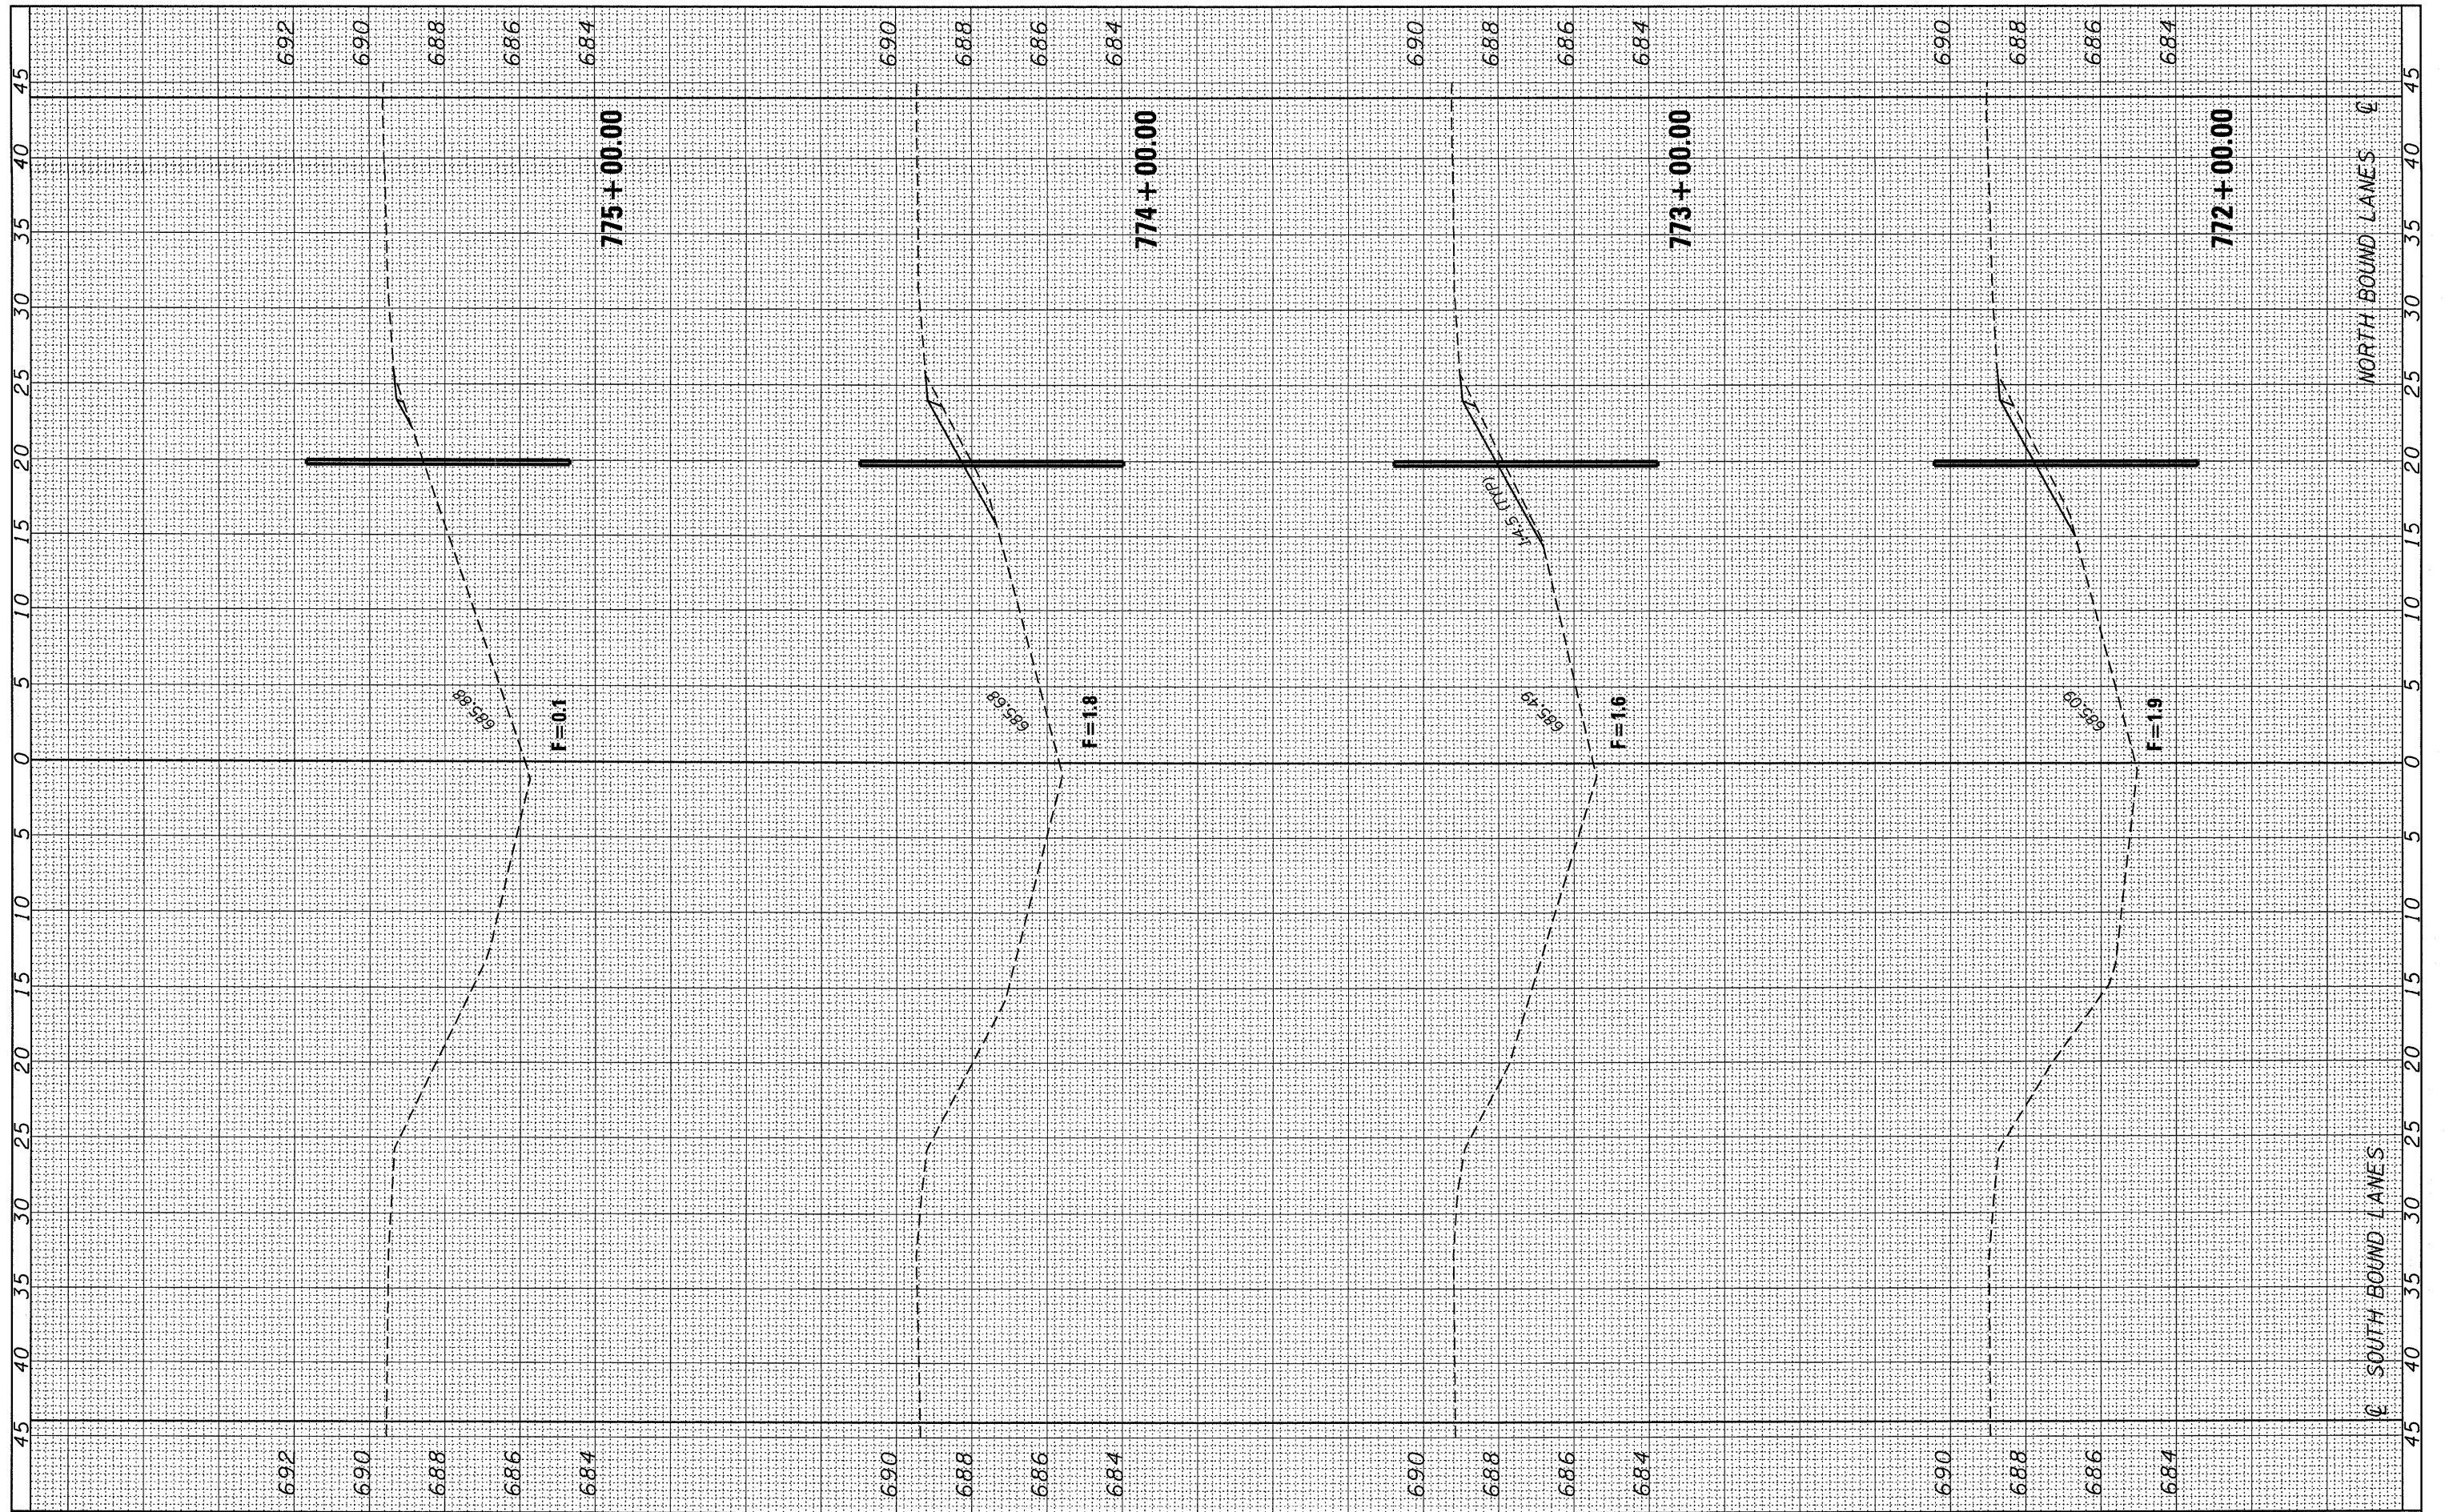

FILE NAME =  
 c:\pwork\pwork\braboy\ms30564\EP05404-sh\sec100.dgn

USER NAME = braboy  
 DESIGNED -  
 DRAWN -  
 CHECKED -  
 DATE - Mar 25, 2010 - 11:53:53 AM

REVISIONS  
 REVISION NO. DATE BY

REVISIONS  
 REVISION NO. DATE BY

**STATE OF ILLINOIS  
 DEPARTMENT OF TRANSPORTATION**

SCALE: SHEET NO. OF SHEETS STA. TO STA.

F.A.A.I. RTE.	SECTION	COUNTY	TOTAL SHEETS	SHEET NO.
57	(46-1,2)RS-3&I	KANKAKEE	115	92
CONTRACT NO. 66608			ILLINOIS FED. AID PROJECT	

772+00.00 775+00.00