


FINAL SURVEY	SURVEYED	BY	DATE
NOTE BOOK NO.	PLOTTED		
NO.	DATE		
	AREAS CHECKED		

ORIGINAL SURVEY	SURVEYED	BY	DATE
NOTE BOOK NO.	PLOTTED		
NO.	DATE		
	AREAS CHECKED		

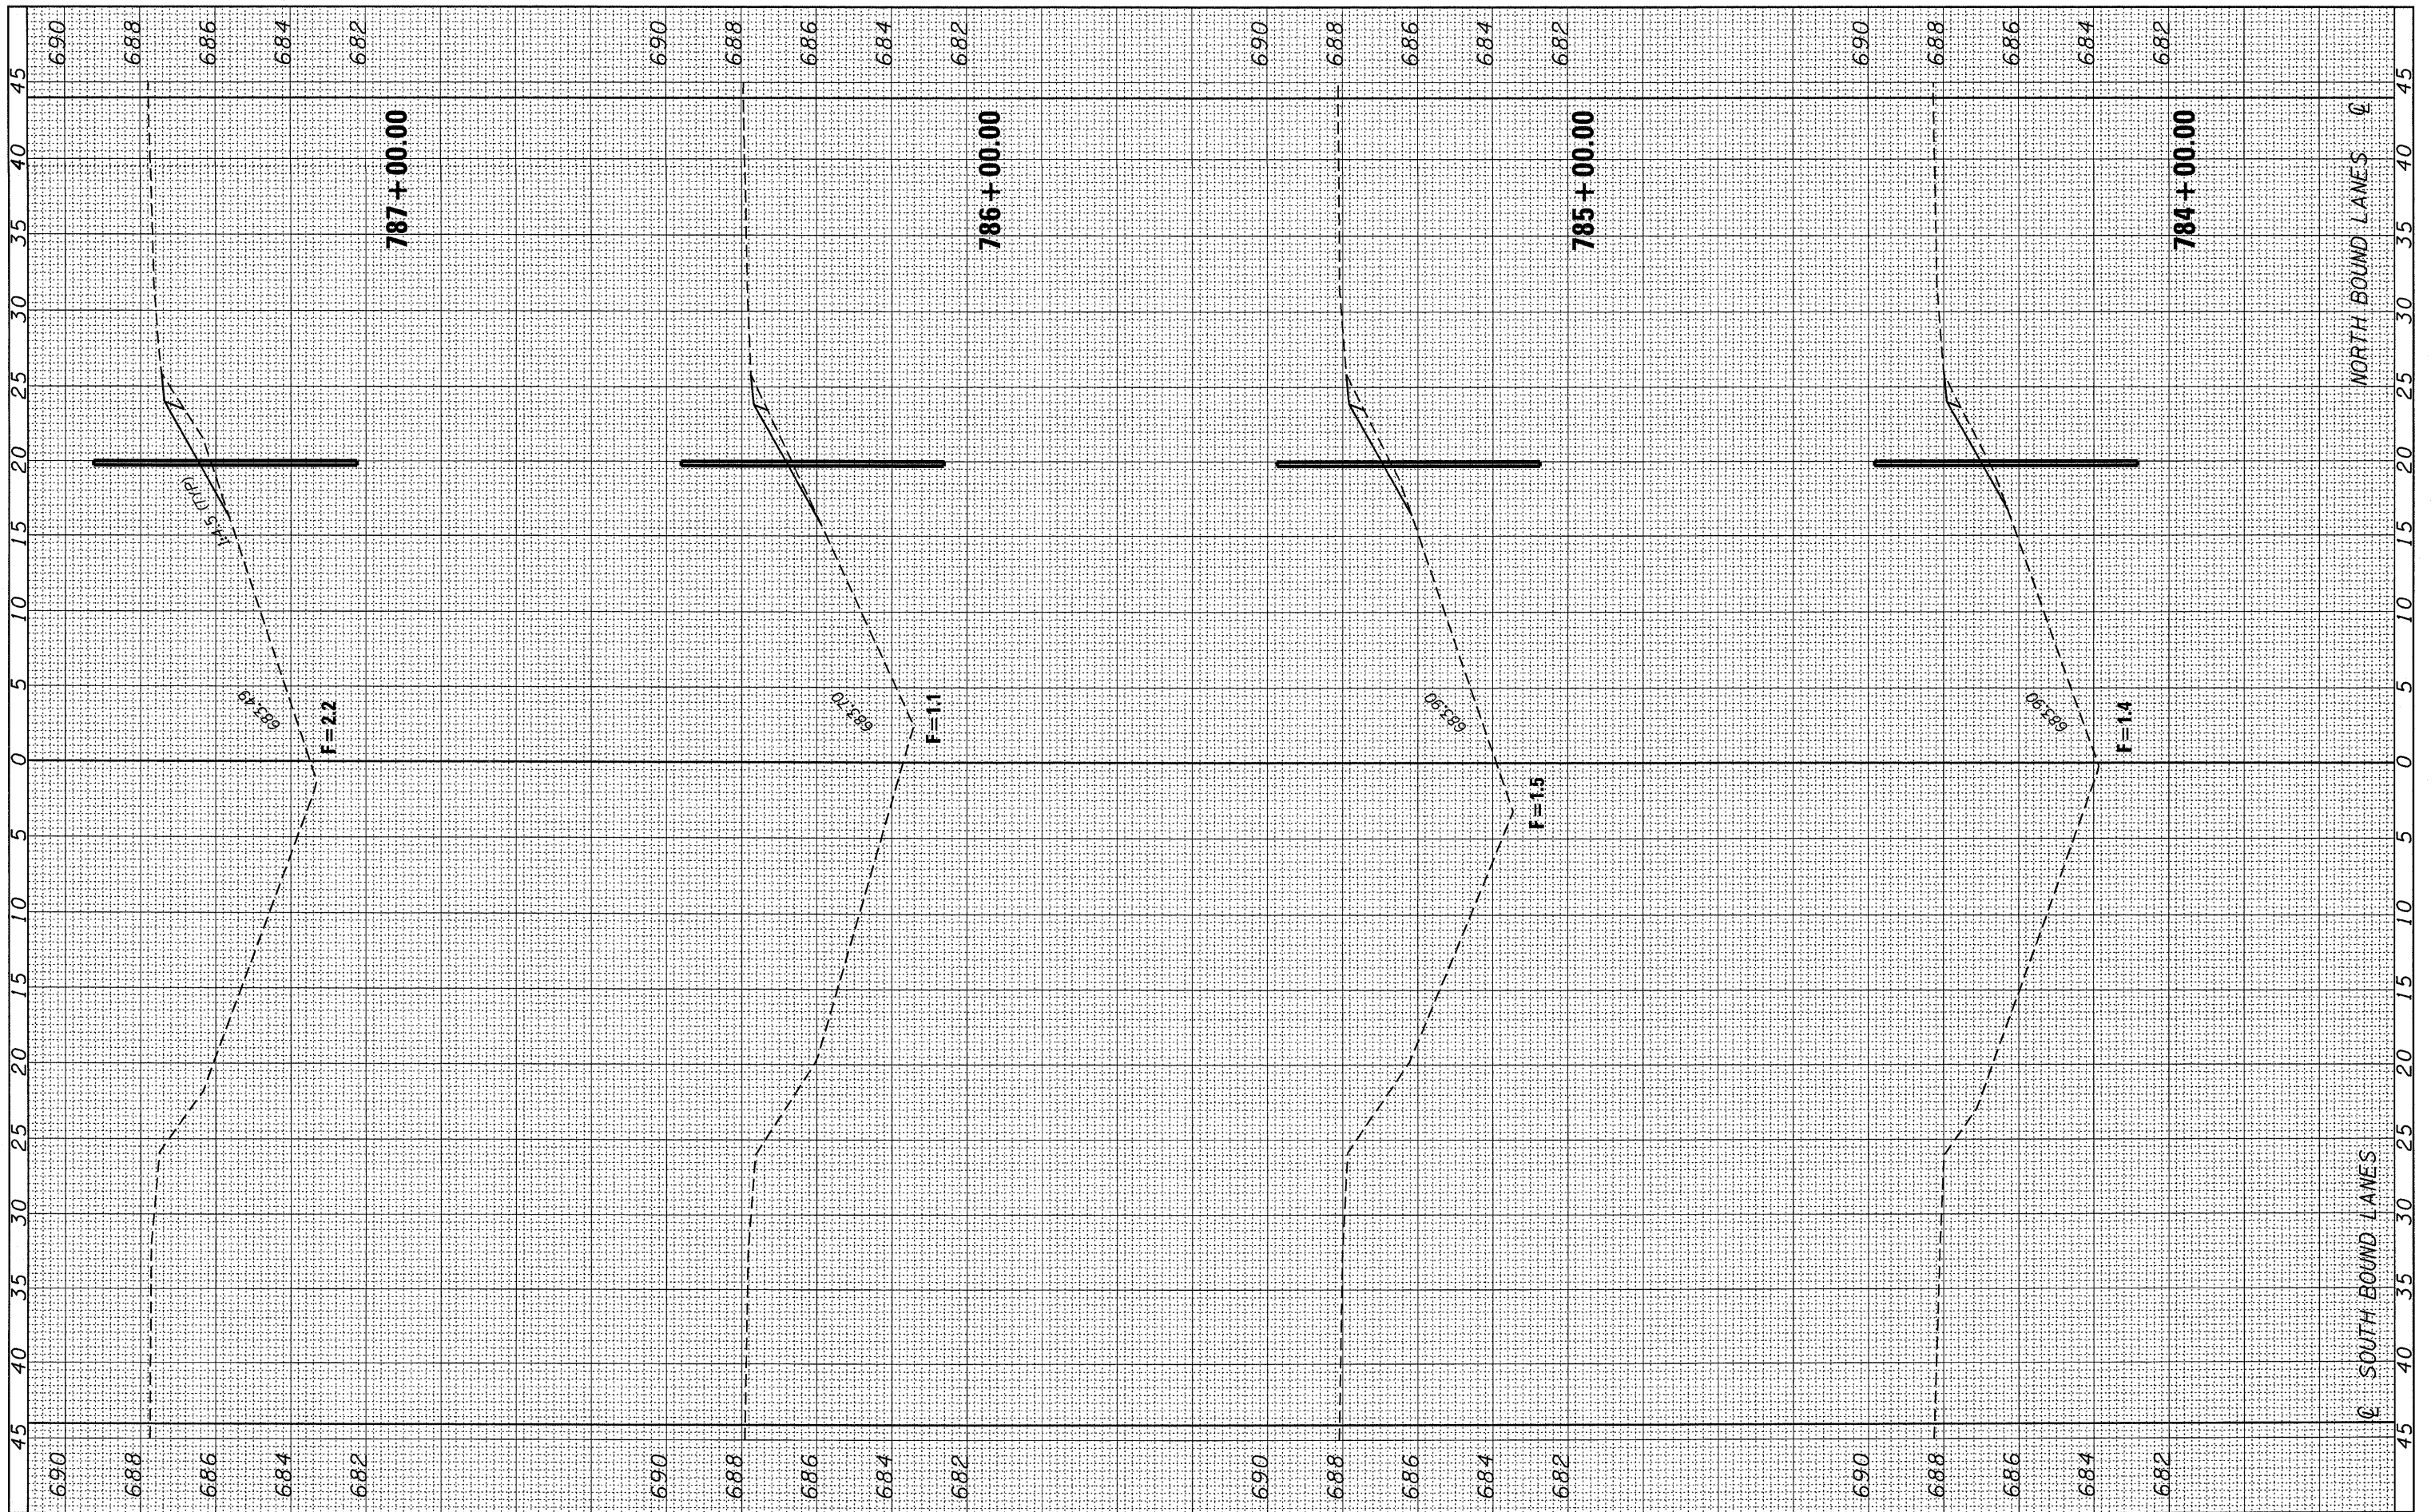

FILE NAME = c:\pw_work\pwidot\braboyco\dms30564\EP05404-sh-xsec100.dgn

USER NAME = braboyco
 DESIGNED -
 DRAWN -
 CHECKED -
 PLOT DATE = Mar 25, 2010 11:53:19 AM

REVISÉ -
 REVISÉ -
 REVISÉ -
 REVISÉ -

**STATE OF ILLINOIS
 DEPARTMENT OF TRANSPORTATION**

SCALE: SHEET NO. OF SHEETS STA. TO STA.

F.A.I. RTE.	SECTION	COUNTY	TOTAL SHEETS	SHEET NO.
57	(46-1,2)RS-3&I	KANKAKEE	115	95
CONTRACT NO. 66608			ILLINOIS FED. AID PROJECT	