


FINAL SURVEY	SURVEYED	BY	DATE
NOTE BOOK	PLOTTED		
AREAS	TEMPLATE		
CHECKED	AREAS		
	CHECKED		

ORIGINAL SURVEY	SURVEYED	BY	DATE
NOTE BOOK	PLOTTED		
AREAS	TEMPLATE		
CHECKED	AREAS		
	CHECKED		

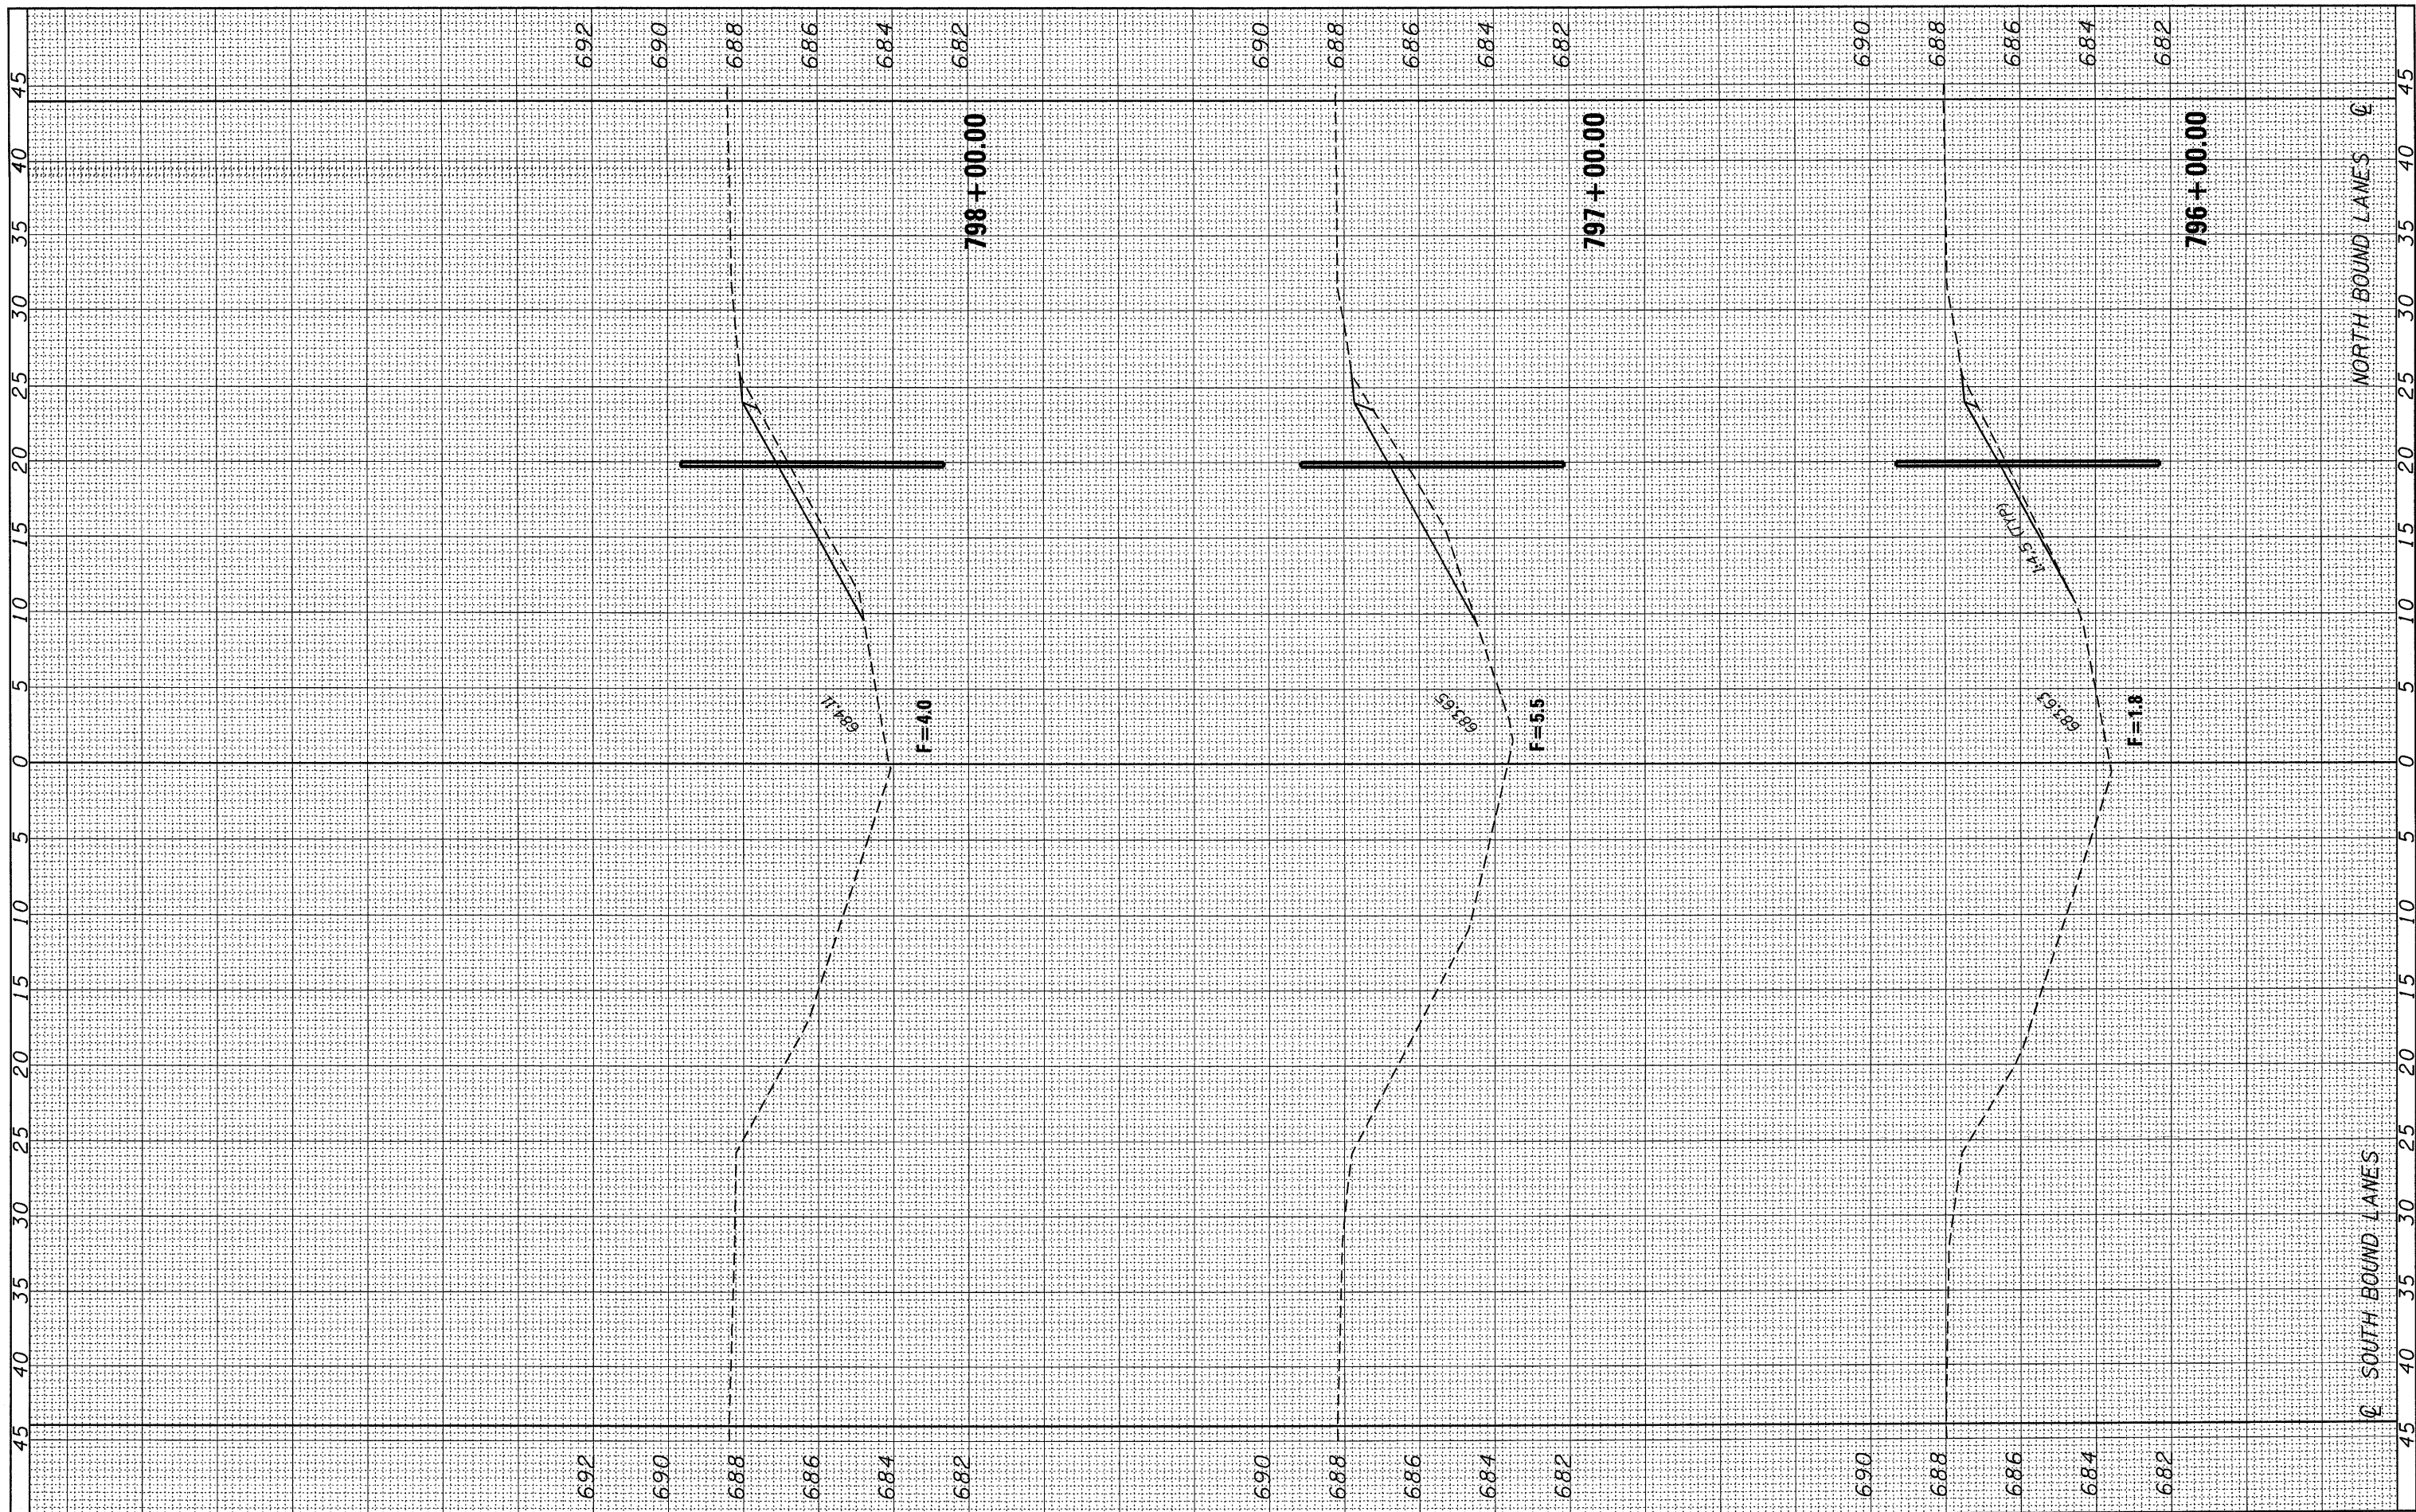

FILE NAME = c:\pwwork\pwwork\braboyps\dms30564\EP05484-st-t-xsec100.dgn
 USER NAME = braboyps
 DESIGNED -
 DRAWN -
 CHECKED -
 PLOT DATE = Mar 25, 2010 - 11:51:22 AM

REVISOR -
 REVISOR -
 REVISOR -
 REVISOR -

STATE OF ILLINOIS
 DEPARTMENT OF TRANSPORTATION

SCALE: SHEET NO. OF SHEETS STA. TO STA.
 796+00.00 798+00.00

F.A.I. RTE.	SECTION	COUNTY	TOTAL SHEETS	SHEET NO.
57	(46-1,2)RS-3&I	KANKAKEE	115	98
			CONTRACT NO. 66608	
ILLINOIS FED. AID PROJECT				