


FINAL SURVEY	SURVEYED	BY	DATE
NOTE BOOK NO.	PLOTTED		
	AREA		
	CHECKED		
	AREAS		
	CHECKED		

ORIGINAL SURVEY	SURVEYED	BY	DATE
NOTE BOOK NO.	PLOTTED		
	AREA		
	CHECKED		
	AREAS		
	CHECKED		

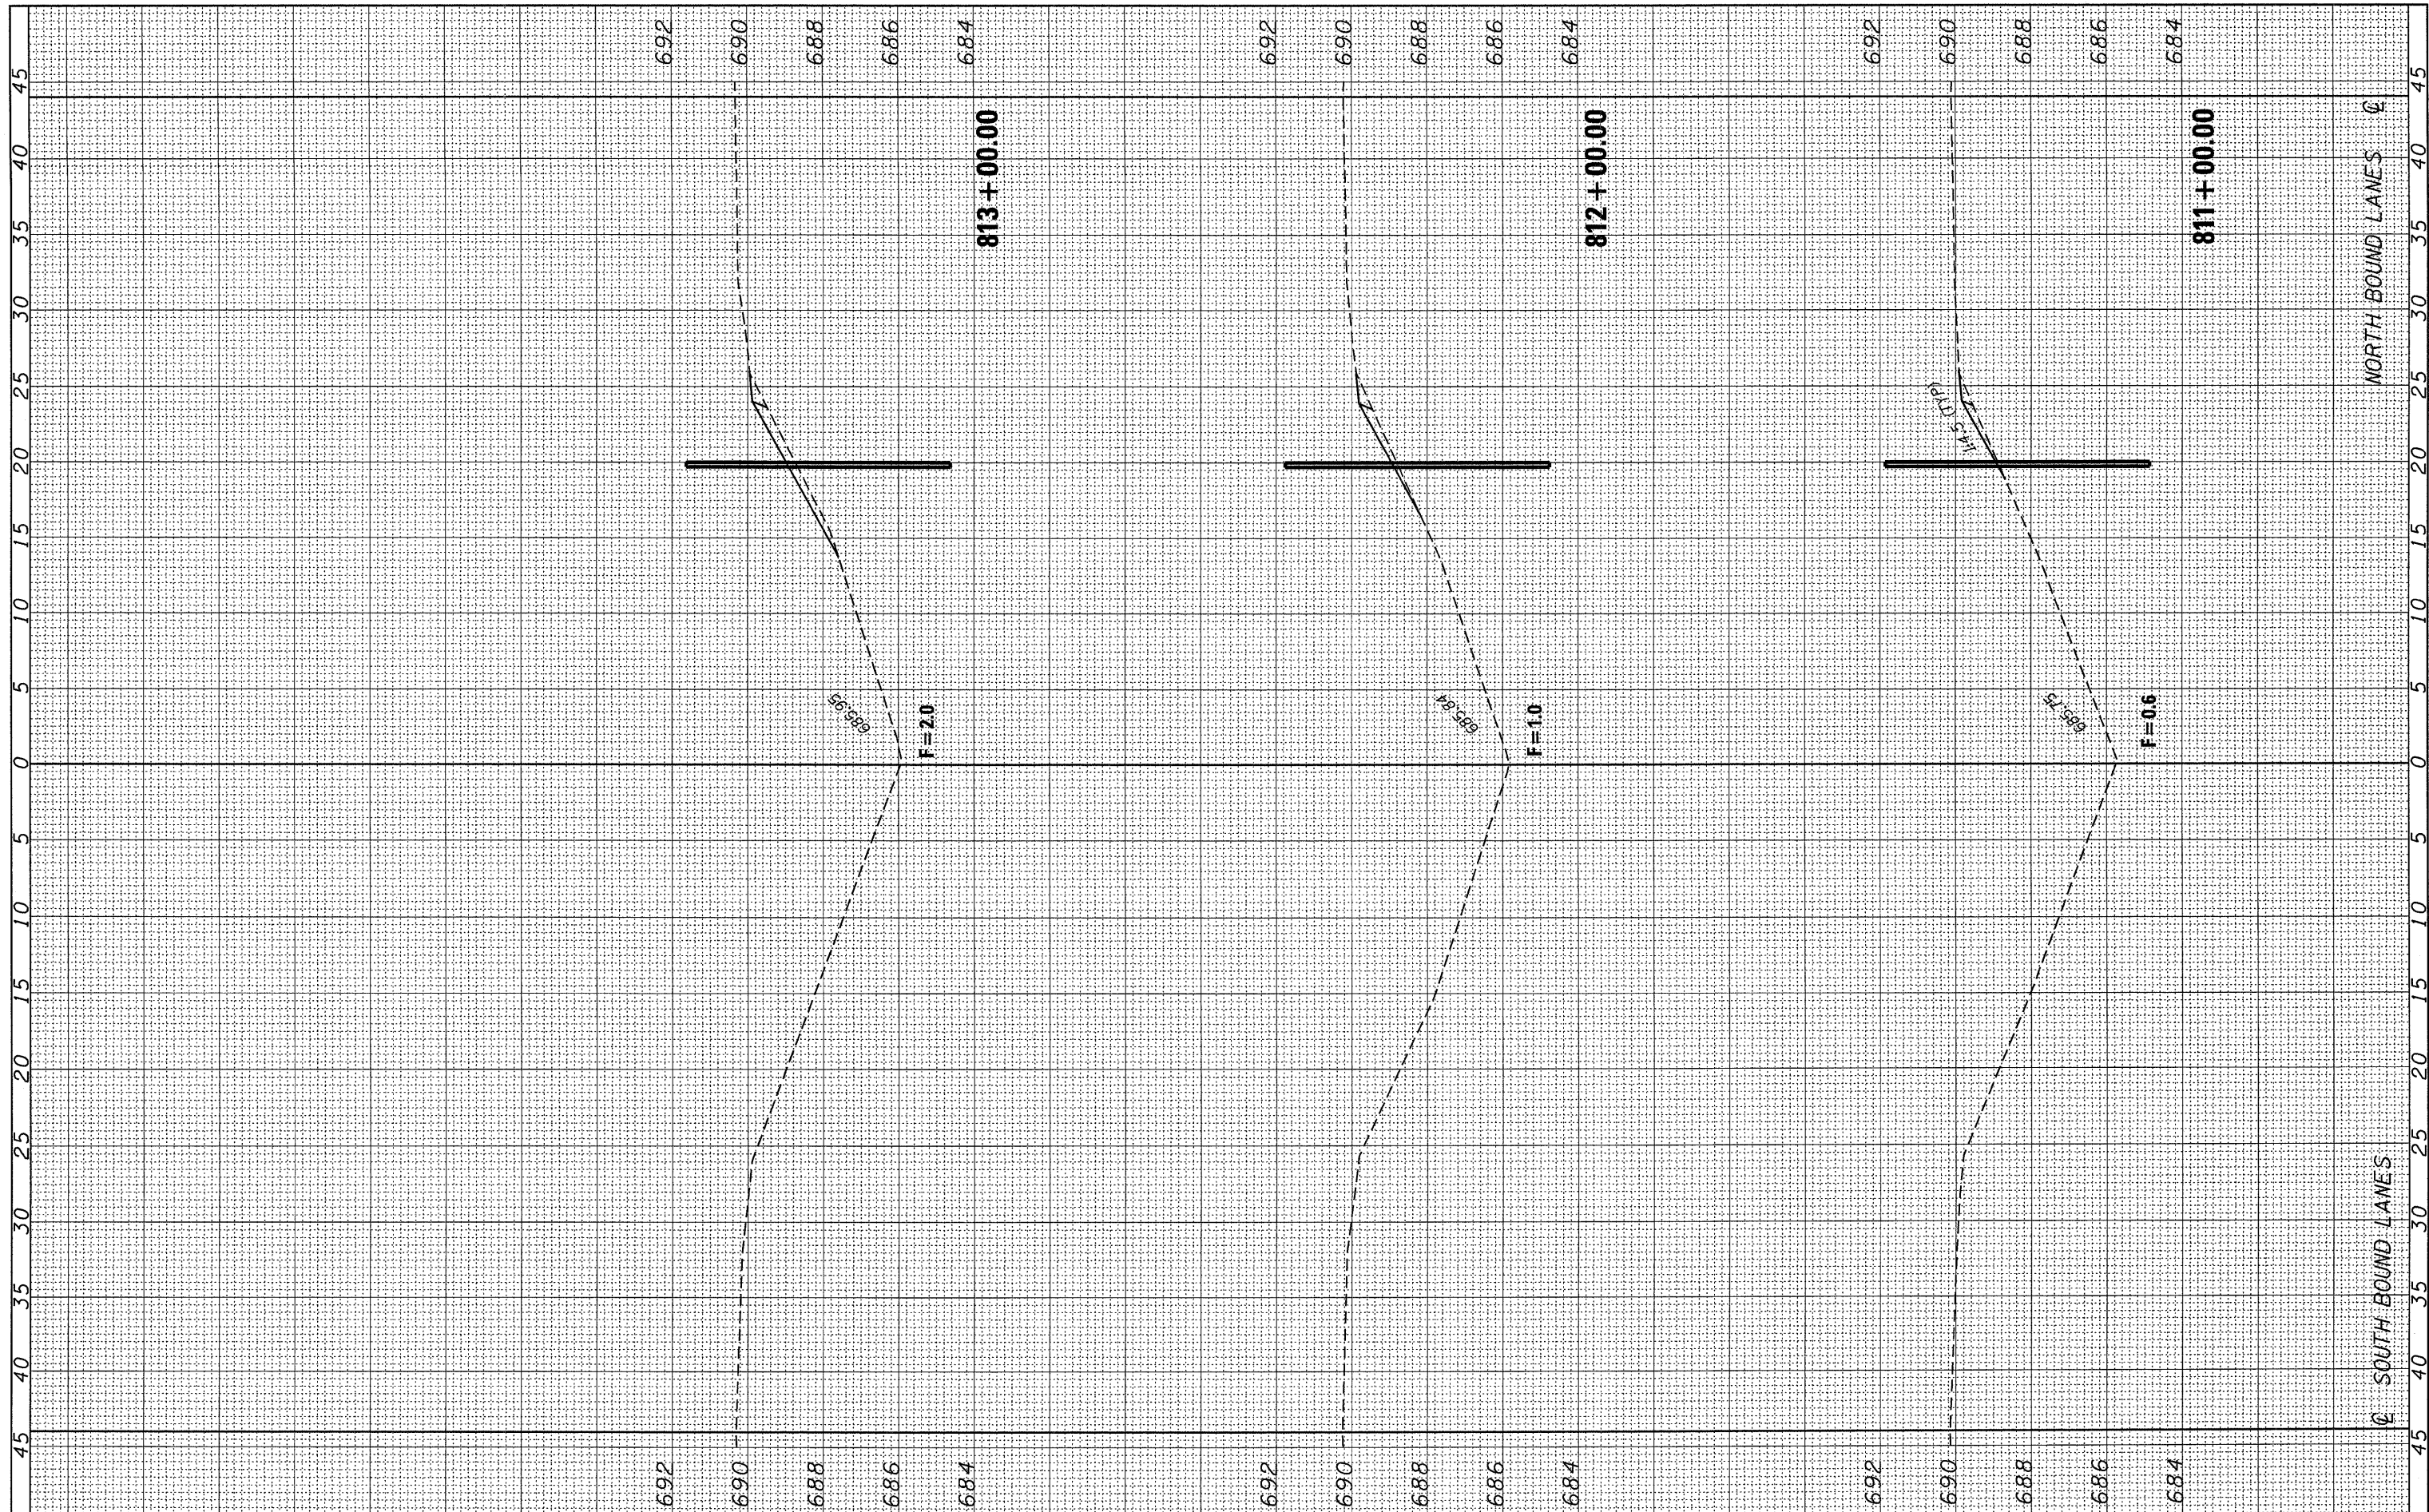

FILE NAME = c:\pw_work\pwork\braboype\dms30564\EP05404-af-t-xsec100.dgn

USER NAME = braboype
 PLOT SCALE = 5.0000' / IN.
 PLOT DATE = Mar 25, 2010 - 11:50:11 AM

DESIGNED -	REVISED -
DRAWN -	REVISED -
CHECKED -	REVISED -
DATE -	REVISED -

**STATE OF ILLINOIS
 DEPARTMENT OF TRANSPORTATION**

SCALE: SHEET NO. OF SHEETS STA. TO STA.

F.A.A.I. RTE. 57	SECTION (46-1,2)RS-3&I	COUNTY KANKAKEE	TOTAL SHEETS 115	SHEET NO. 102
ILLINOIS FED. AID PROJECT			CONTRACT NO. 66608	