


FINAL SURVEY	SURVEYED	BY	DATE
NOTE BOOK	PLOTTED		
NO.	TEMPLATE		
	AREAS		
	CHECKED		

ORIGINAL SURVEY	SURVEYED	BY	DATE
NOTE BOOK	PLOTTED		
NO.	TEMPLATE		
	AREAS		
	CHECKED		

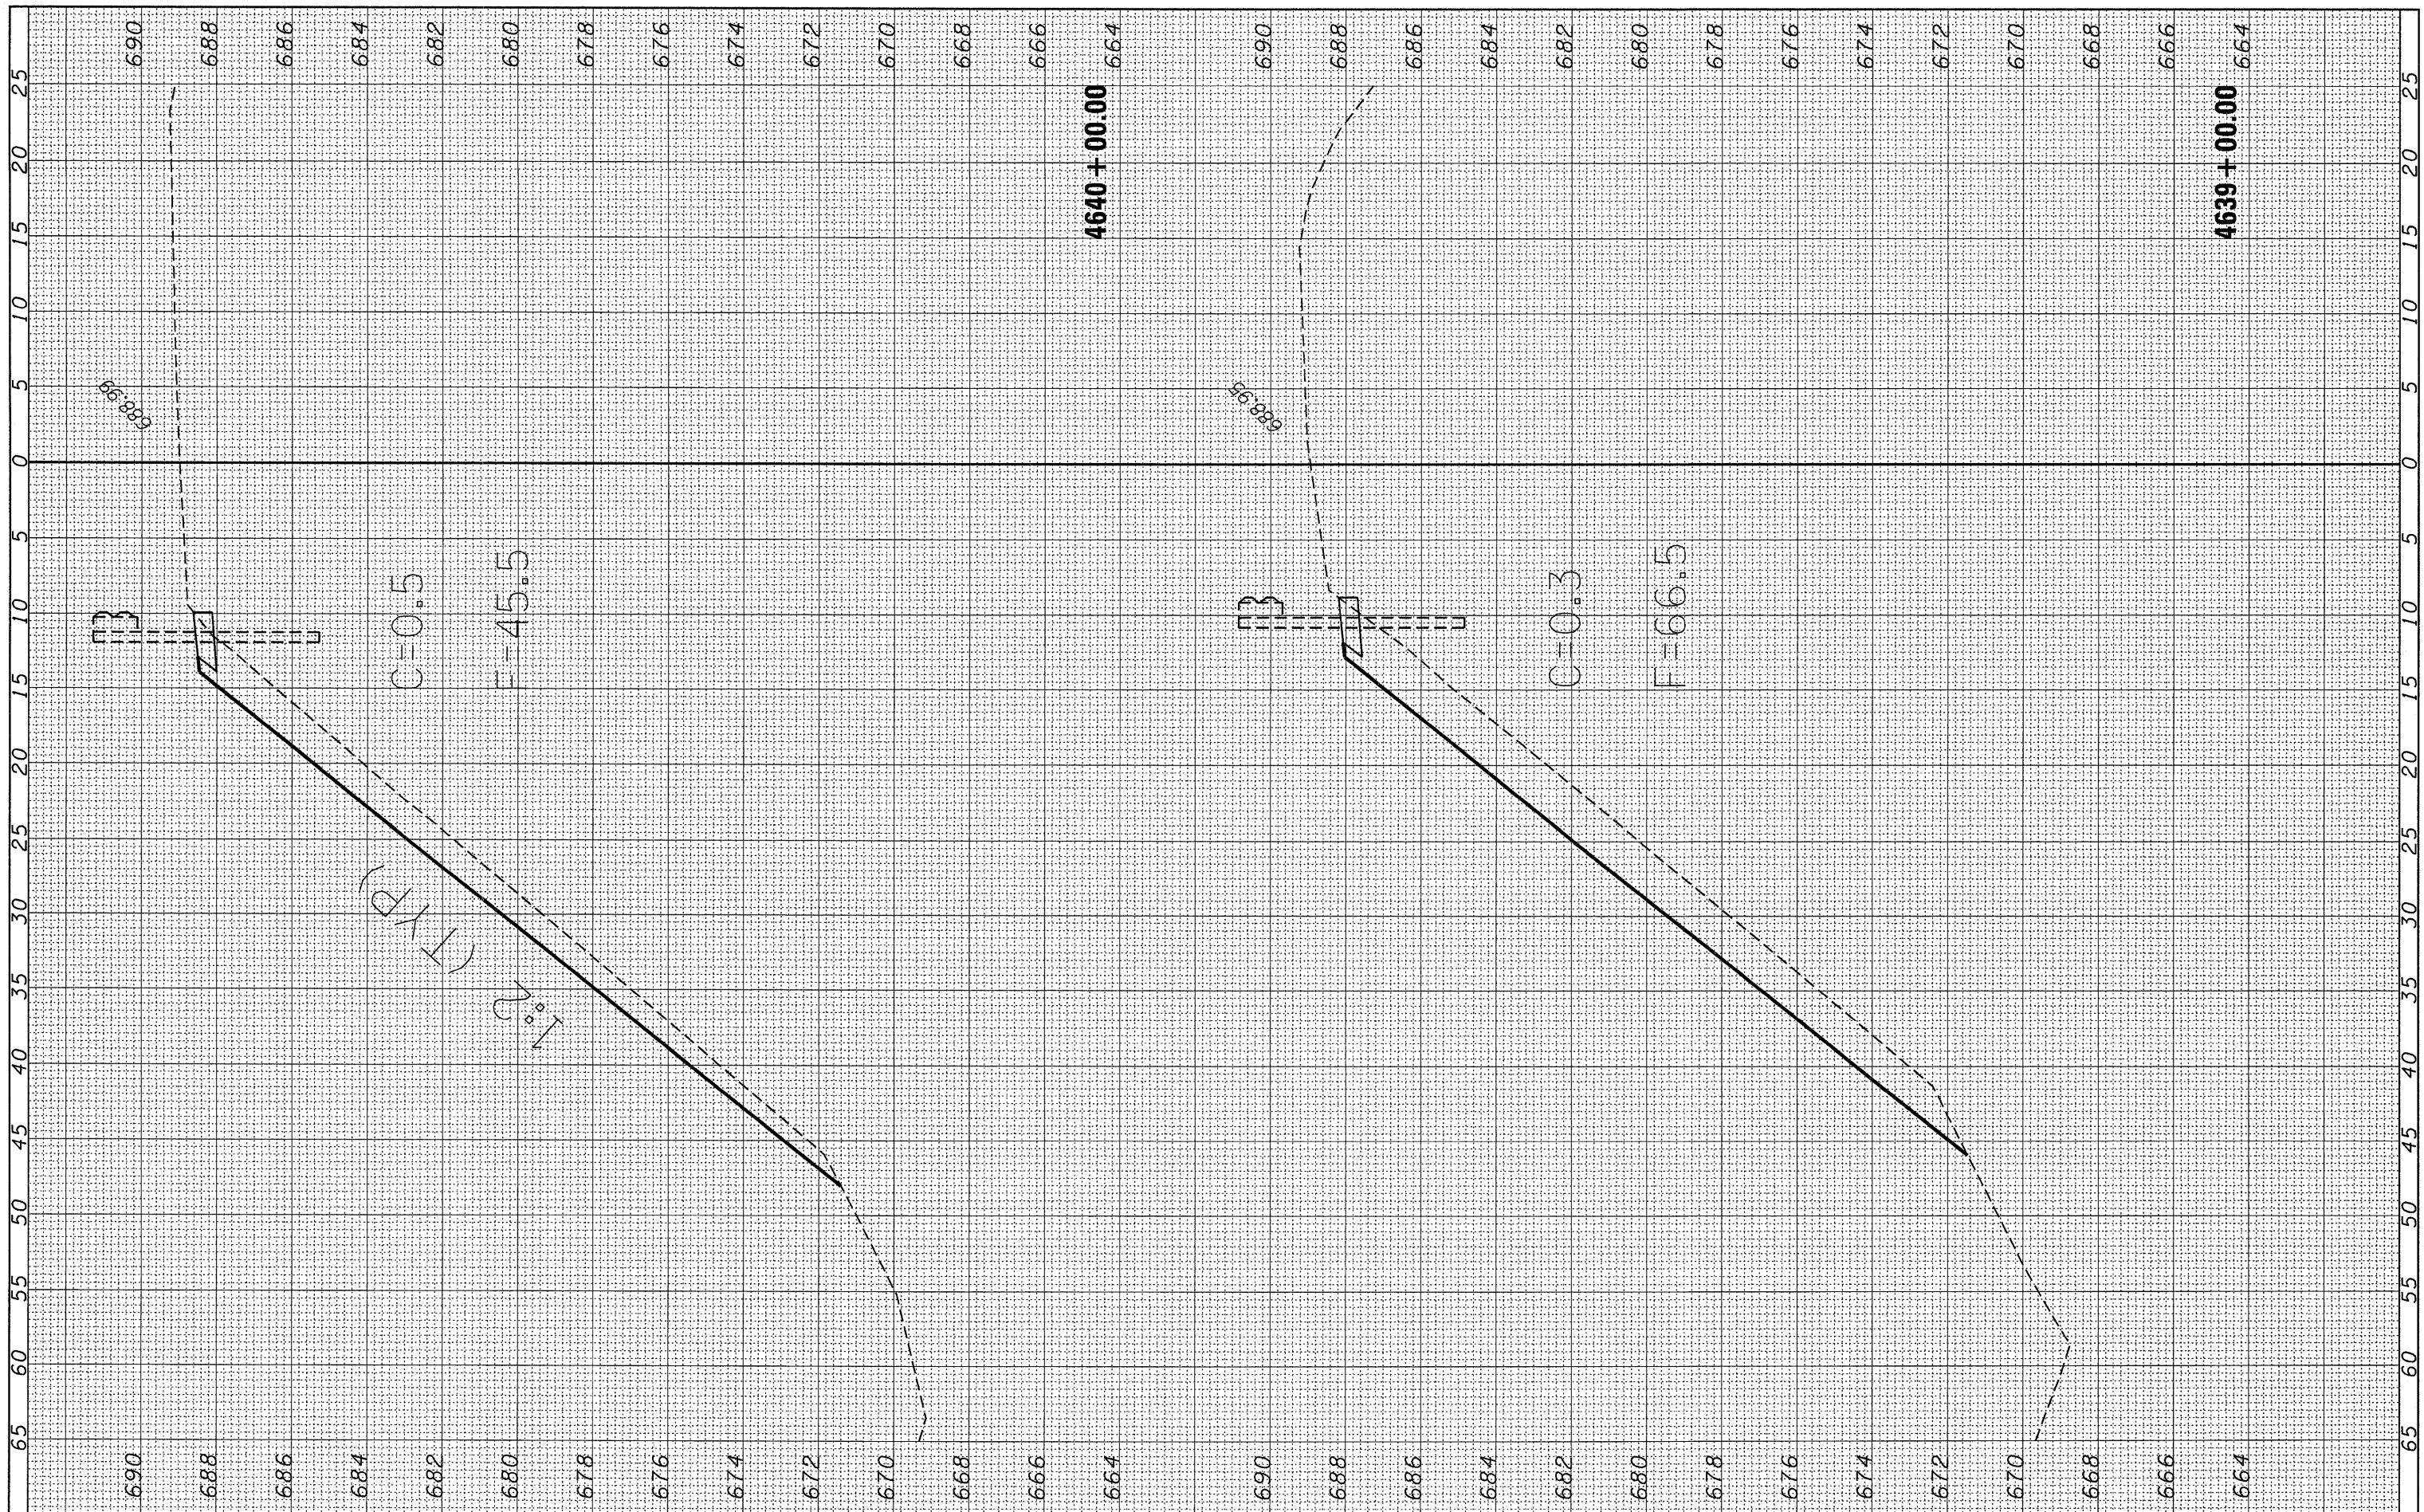

FILE NAME = c:\p\work\p\dms\braboyce\dms30564\EP05404-sh-xsec-ramp-A.dgn

USER NAME = braboyce
 DESIGNED -
 DRAWN -
 CHECKED -
 DATE -

REVISOR -
 REVISION -
 REVISION -
 REVISION -

REVISOR -
 REVISION -
 REVISION -
 REVISION -

STATE OF ILLINOIS
 DEPARTMENT OF TRANSPORTATION

RAMP A

SCALE: SHEET NO. OF SHEETS STA. 4639+00.00 TO STA. 4640+00.00

F. #/A1	SECTION	COUNTY	TOTAL SHEETS	SHEET NO.
57	(46-12)RS-3&I	KANKAKEE	115	107
			CONTRACT NO. 66608	
ILLINOIS FED. AID PROJECT				