


FINAL SURVEY NO.	SURVEYED	BY	DATE
	PLOTTED		
	TEMPLATE		
	AREAS CHECKED		

ORIGINAL SURVEY NO.	SURVEYED	BY	DATE
	PLOTTED		
	TEMPLATE		
	AREAS CHECKED		

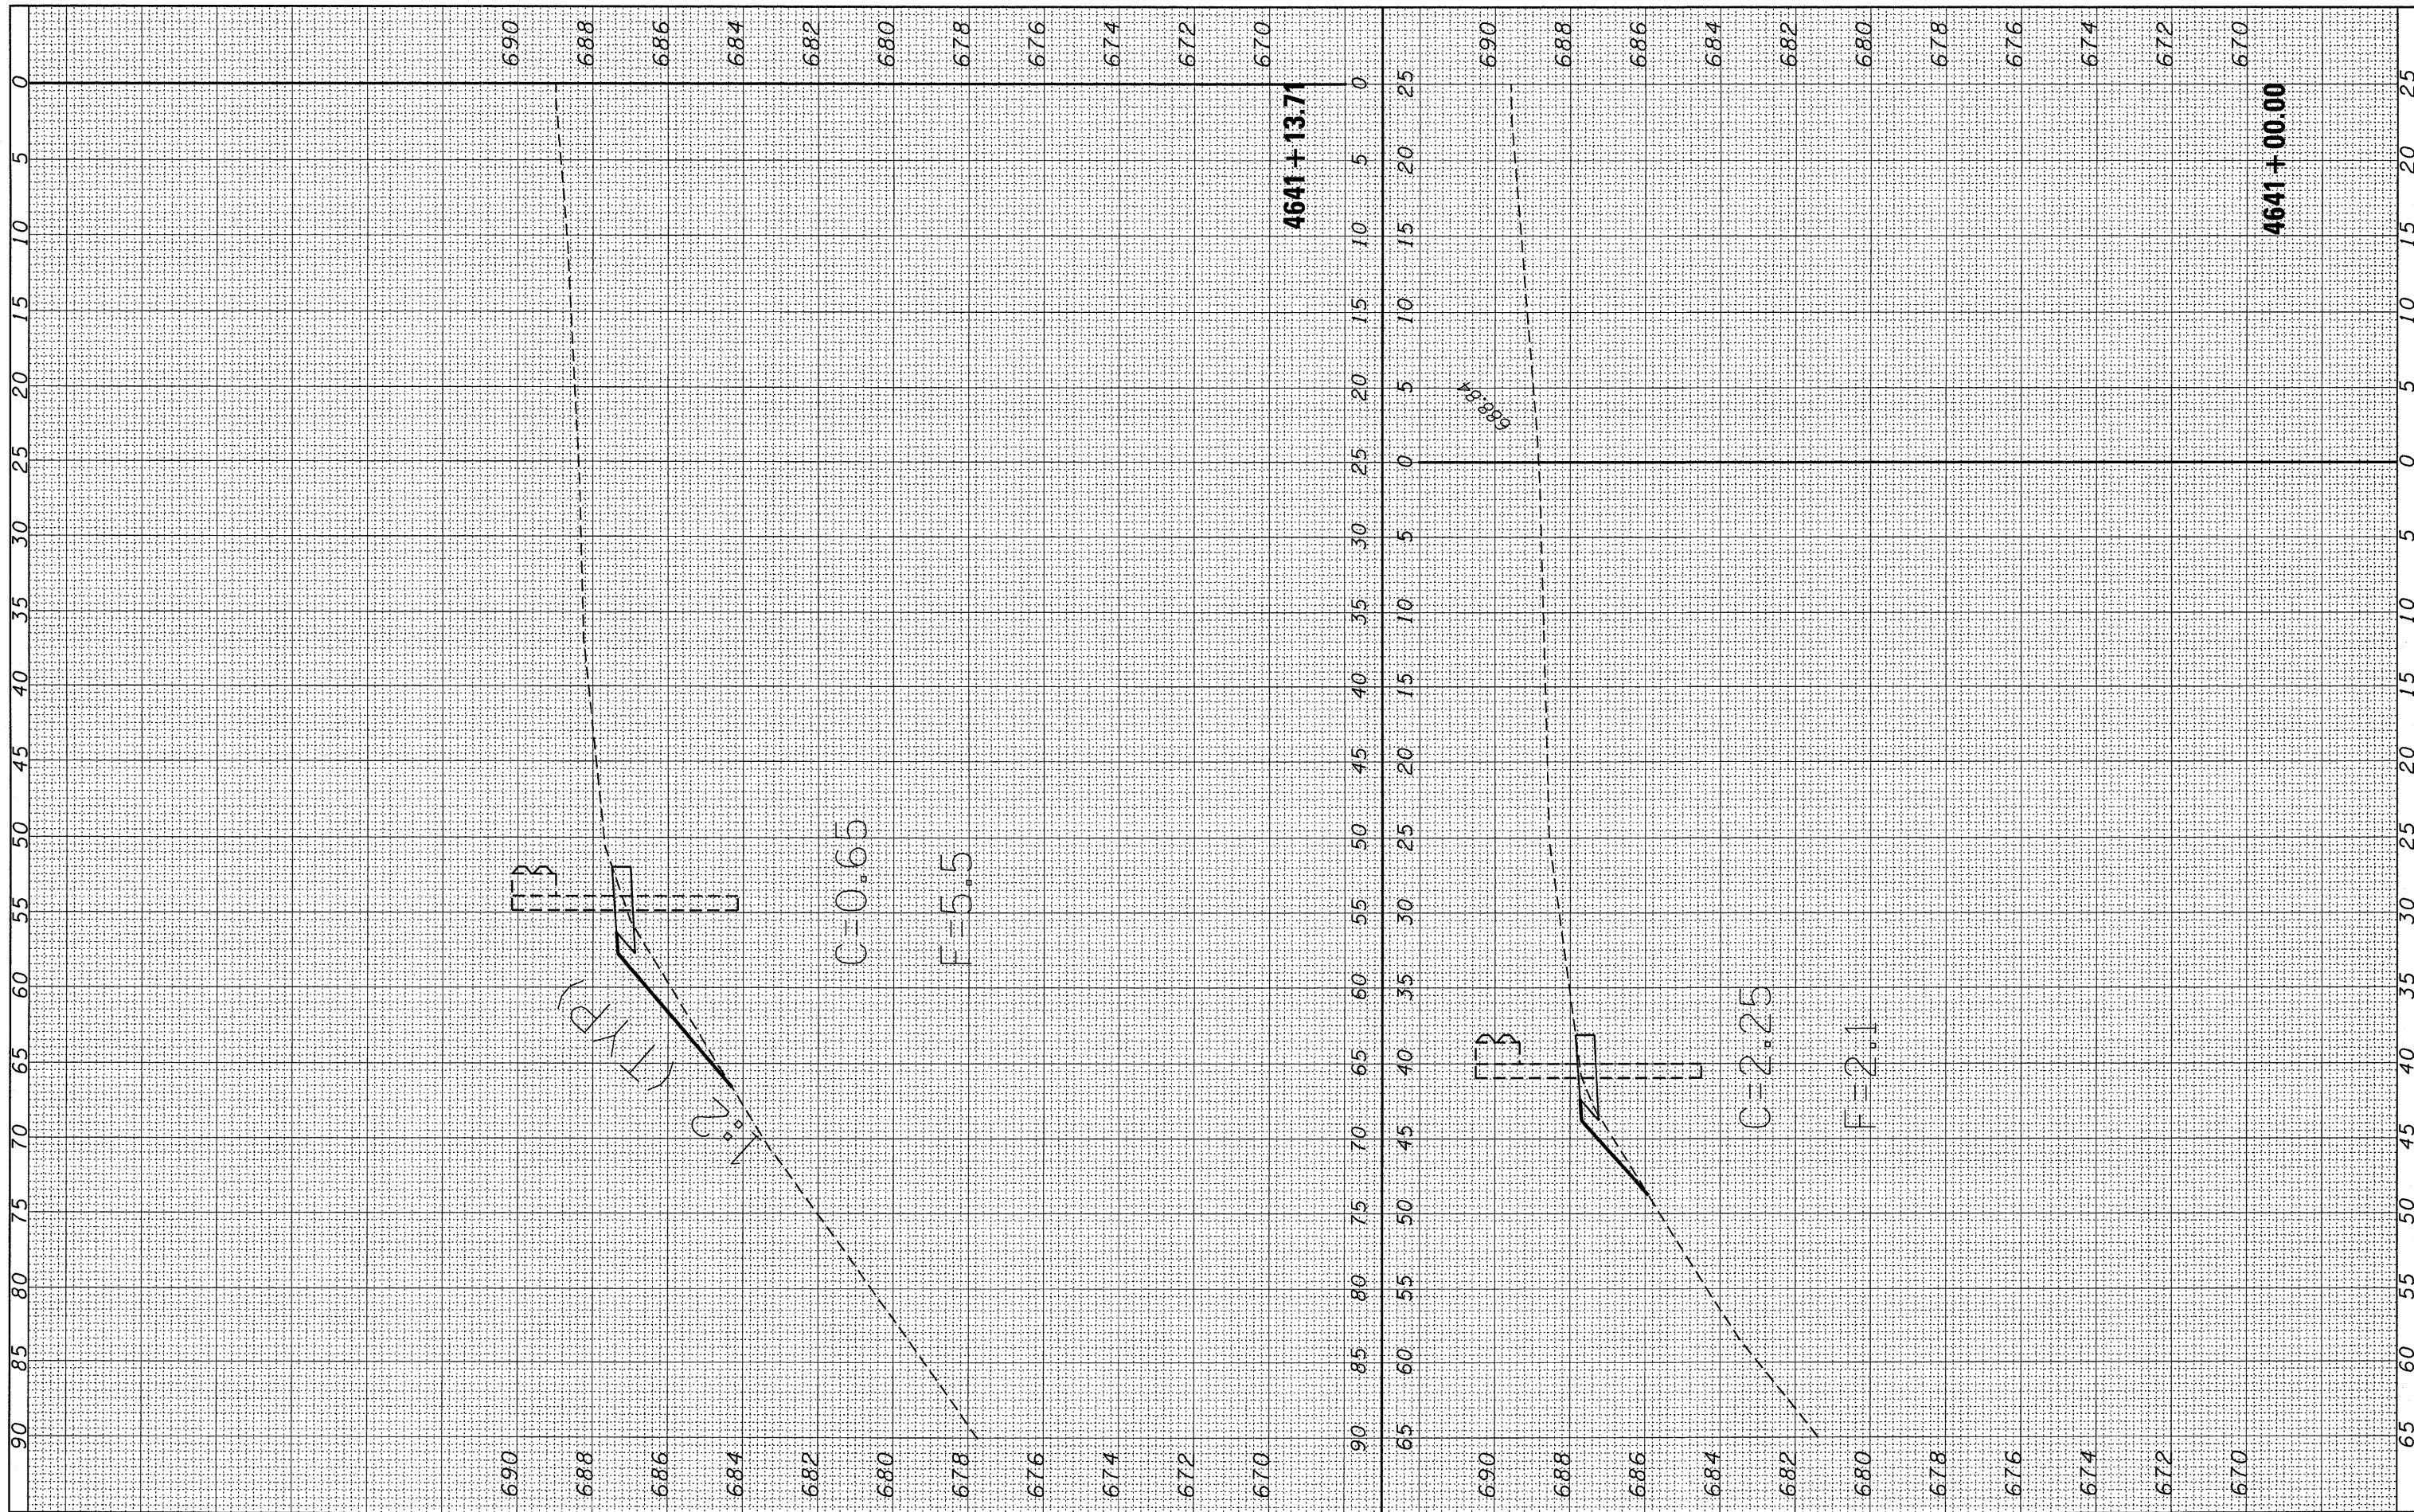

FILE NAME = c:\p\work\p\dot\broboypc\dms38564\EP05404-sh-t-xsec-ramp-A.dgn

USER NAME = broboypc  
 PLOT SCALE = 5.0000' / IN.  
 PLOT DATE = Mar 25, 2010 - 12:09:44 PM

DESIGNED -  
 DRAWN -  
 CHECKED -  
 DATE -

REVISED -  
 REVISED -  
 REVISED -  
 REVISED -

STATE OF ILLINOIS  
 DEPARTMENT OF TRANSPORTATION

SCALE: SHEET NO. OF SHEETS STA. 4641+00.00 TO STA. 4641+13.71

RAMP A

F. #	SECTION	COUNTY	TOTAL SHEETS	SHEET NO.
57	(46-1,2)RS-3&I	KANKAKEE	115	108
			CONTRACT NO. 66608	
ILLINOIS FED. AID PROJECT				