


FINAL SURVEY NO.	SUBMITTED	BY	DATE
	PLOTTED		
	TEMPLATE		
	AREAS CHECKED		

ORIGINAL SURVEY NO.	SUBMITTED	BY	DATE
	PLOTTED		
	TEMPLATE		
	AREAS CHECKED		

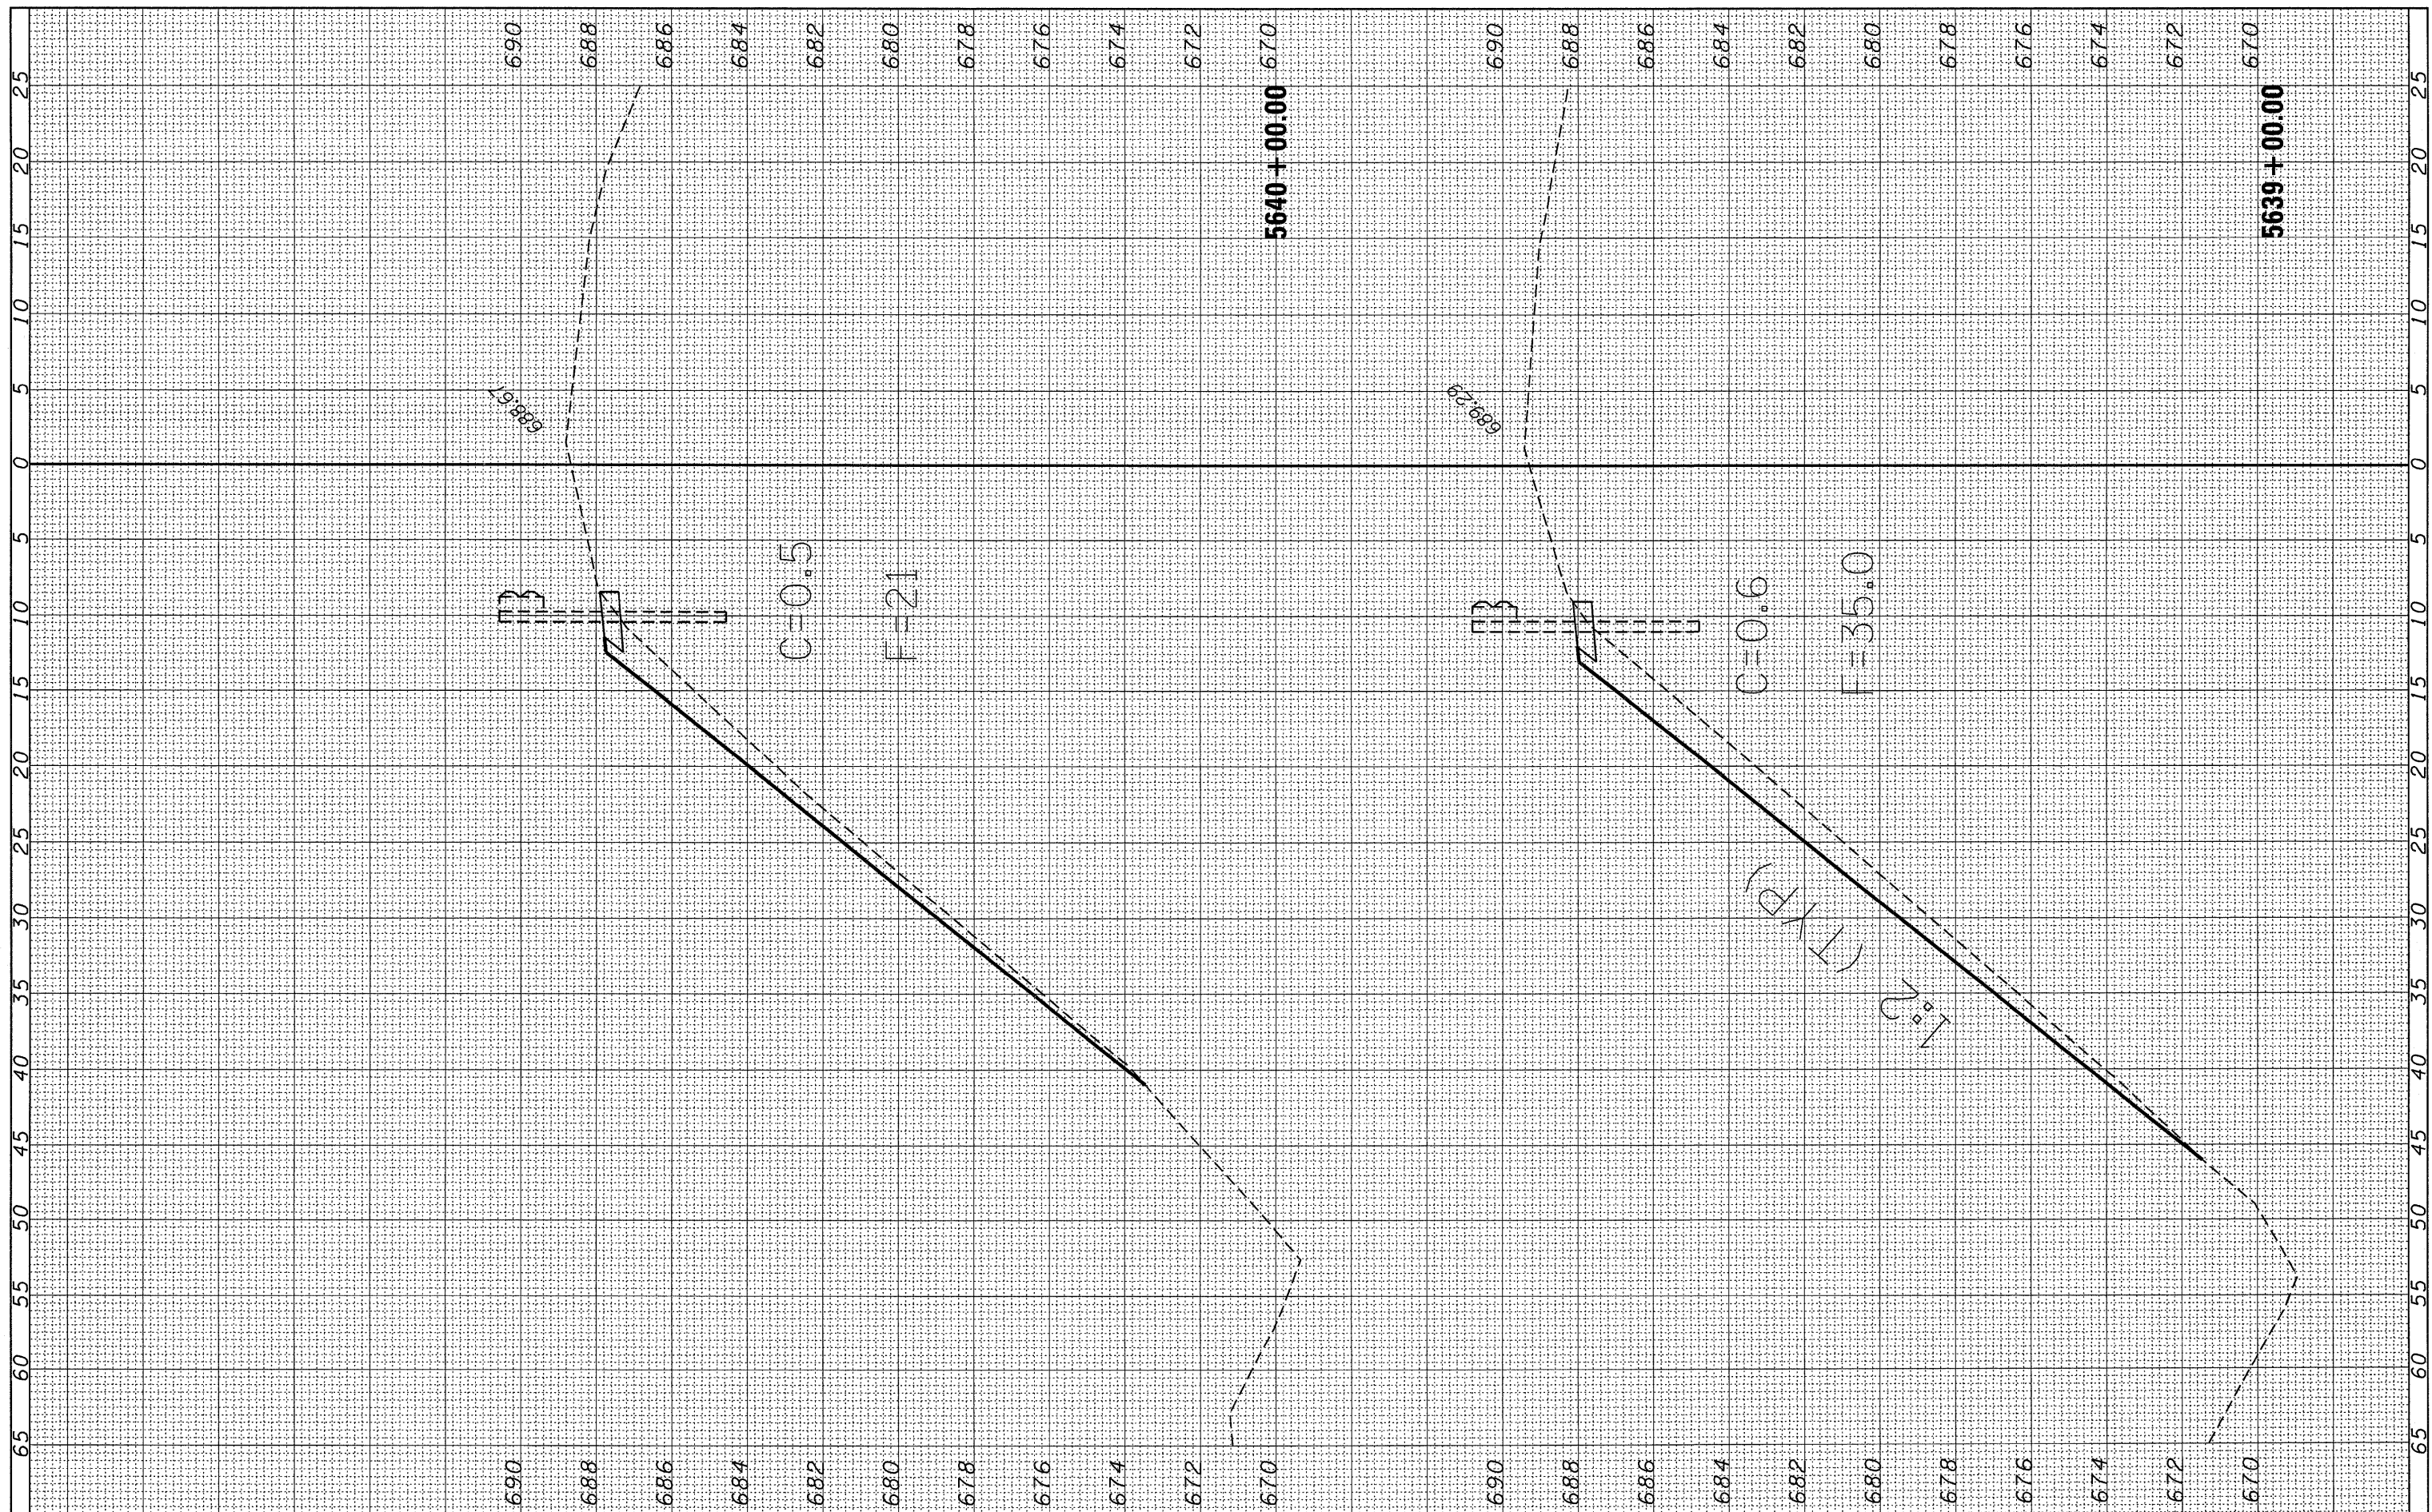

FILE NAME = c:\pwwork\pwwork\braboyga\dms30564\EP05404-sh

USER NAME = braboyga  
 t:\xsec\temp-B.dgn  
 PLOT SCALE = 5.0000' / IN.  
 PLOT DATE = Mar 25, 2010 - 12:07:21 PM

DESIGNED -  
 DRAWN -  
 CHECKED -  
 DATE -

REVISED -  
 REVISED -  
 REVISED -  
 REVISED -

**STATE OF ILLINOIS  
 DEPARTMENT OF TRANSPORTATION**

**RAMP B**  
 SCALE: SHEET NO. OF SHEETS STA. 5639+00.00 TO STA. 5640+00.00

F. #	SECTION	COUNTY	TOTAL SHEETS	SHEET NO.
57	(46-1,2)RS-3&I	KANKAKEE	115	110
			CONTRACT NO. 66608	
ILLINOIS FED. AID PROJECT				