


FINAL SURVEY	SURVEYED	BY	DATE
NOTE BOOK	PLOTTED		
NO.	TEMPLATE		
	AREAS		
	CHECKED		

ORIGINAL SURVEY	SURVEYED	BY	DATE
NOTE BOOK	PLOTTED		
NO.	TEMPLATE		
	AREAS		
	CHECKED		

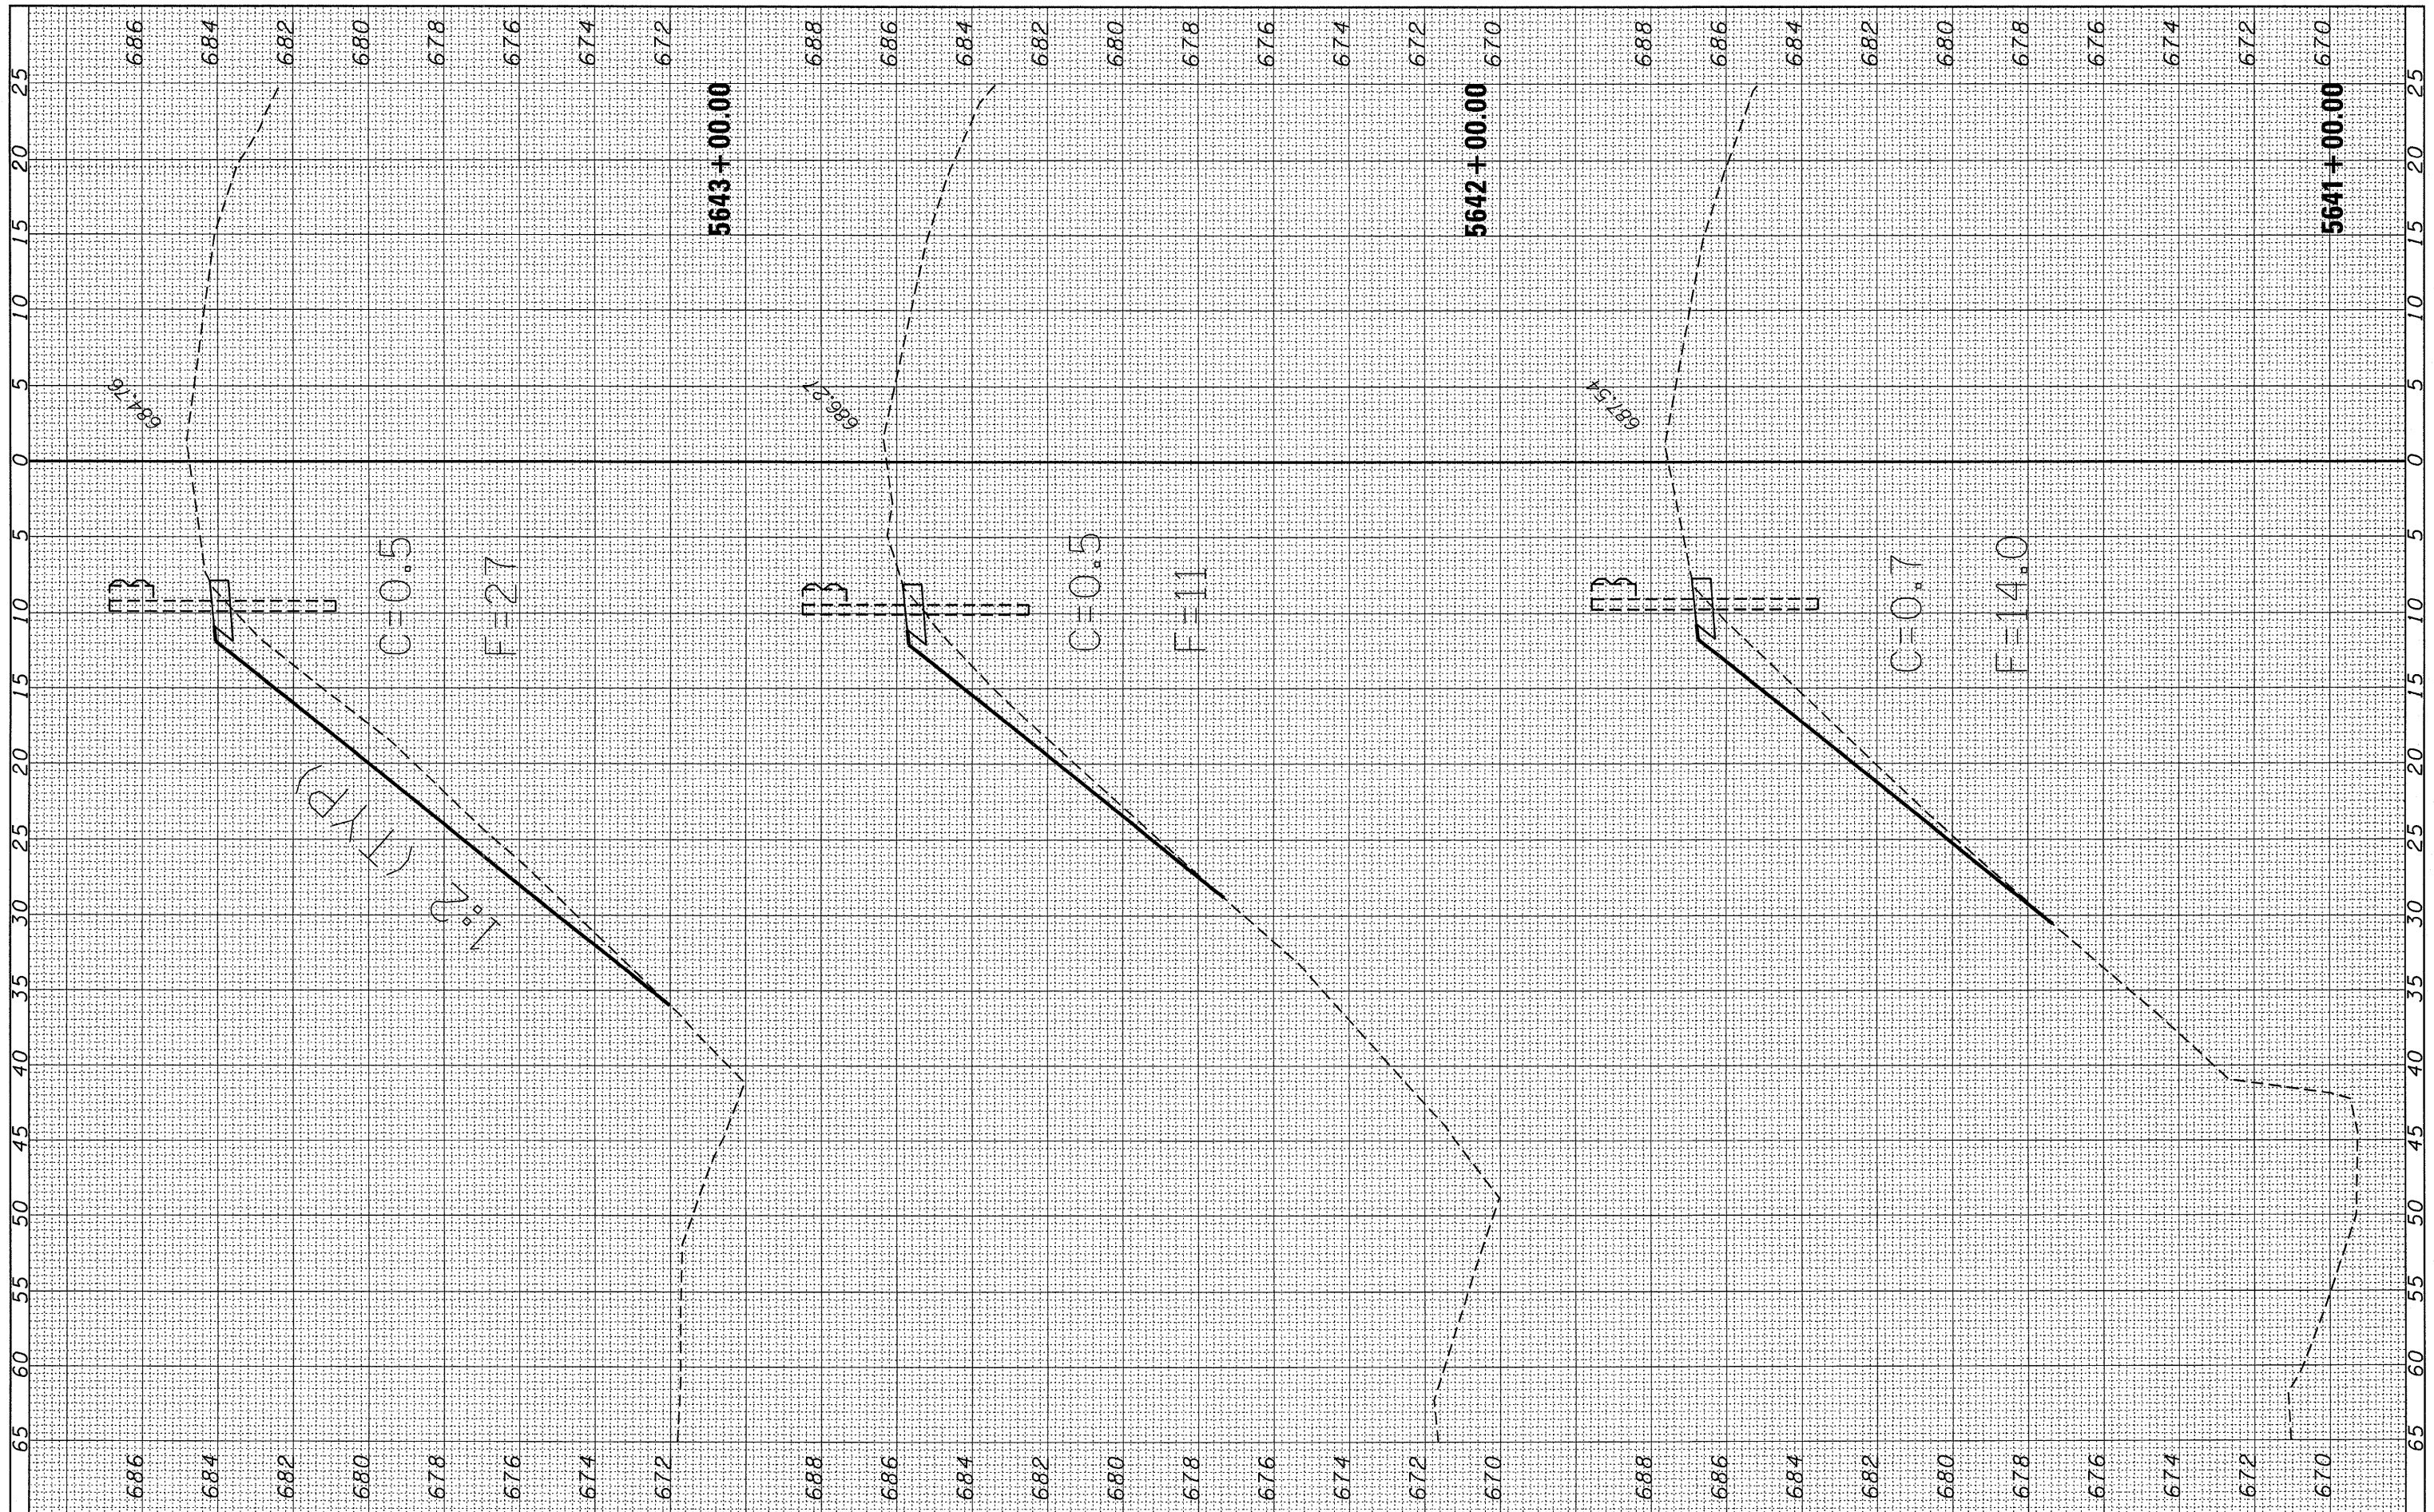

FILE NAME =	USER NAME = braboypc	DESIGNED -	REVISED -
c:\pwork\pwork\braboypc\dms30564\EP05484-sh	tr-xsec-ramp-B.dgn	DRAWN -	REVISED -
	PLOT SCALE = 5.0000' / IN.	CHECKED -	REVISED -
	PLOT DATE = Mar 25, 2010 - 12:07:11 PM	DATE -	REVISED -

**STATE OF ILLINOIS
DEPARTMENT OF TRANSPORTATION**

RAMP B			
SCALE:	SHEET NO.	OF SHEETS	STA. 5641+00.00 TO STA. 5643+00.00

F. #11	SECTION	COUNTY	TOTAL SHEETS	SHEET NO.
57	(46-1,2)RS-3&1	KANKAKEE	115	111
			CONTRACT NO. 66608	
ILLINOIS FED. AID PROJECT				