



CROSS SECTIONS S.N. 020-0045

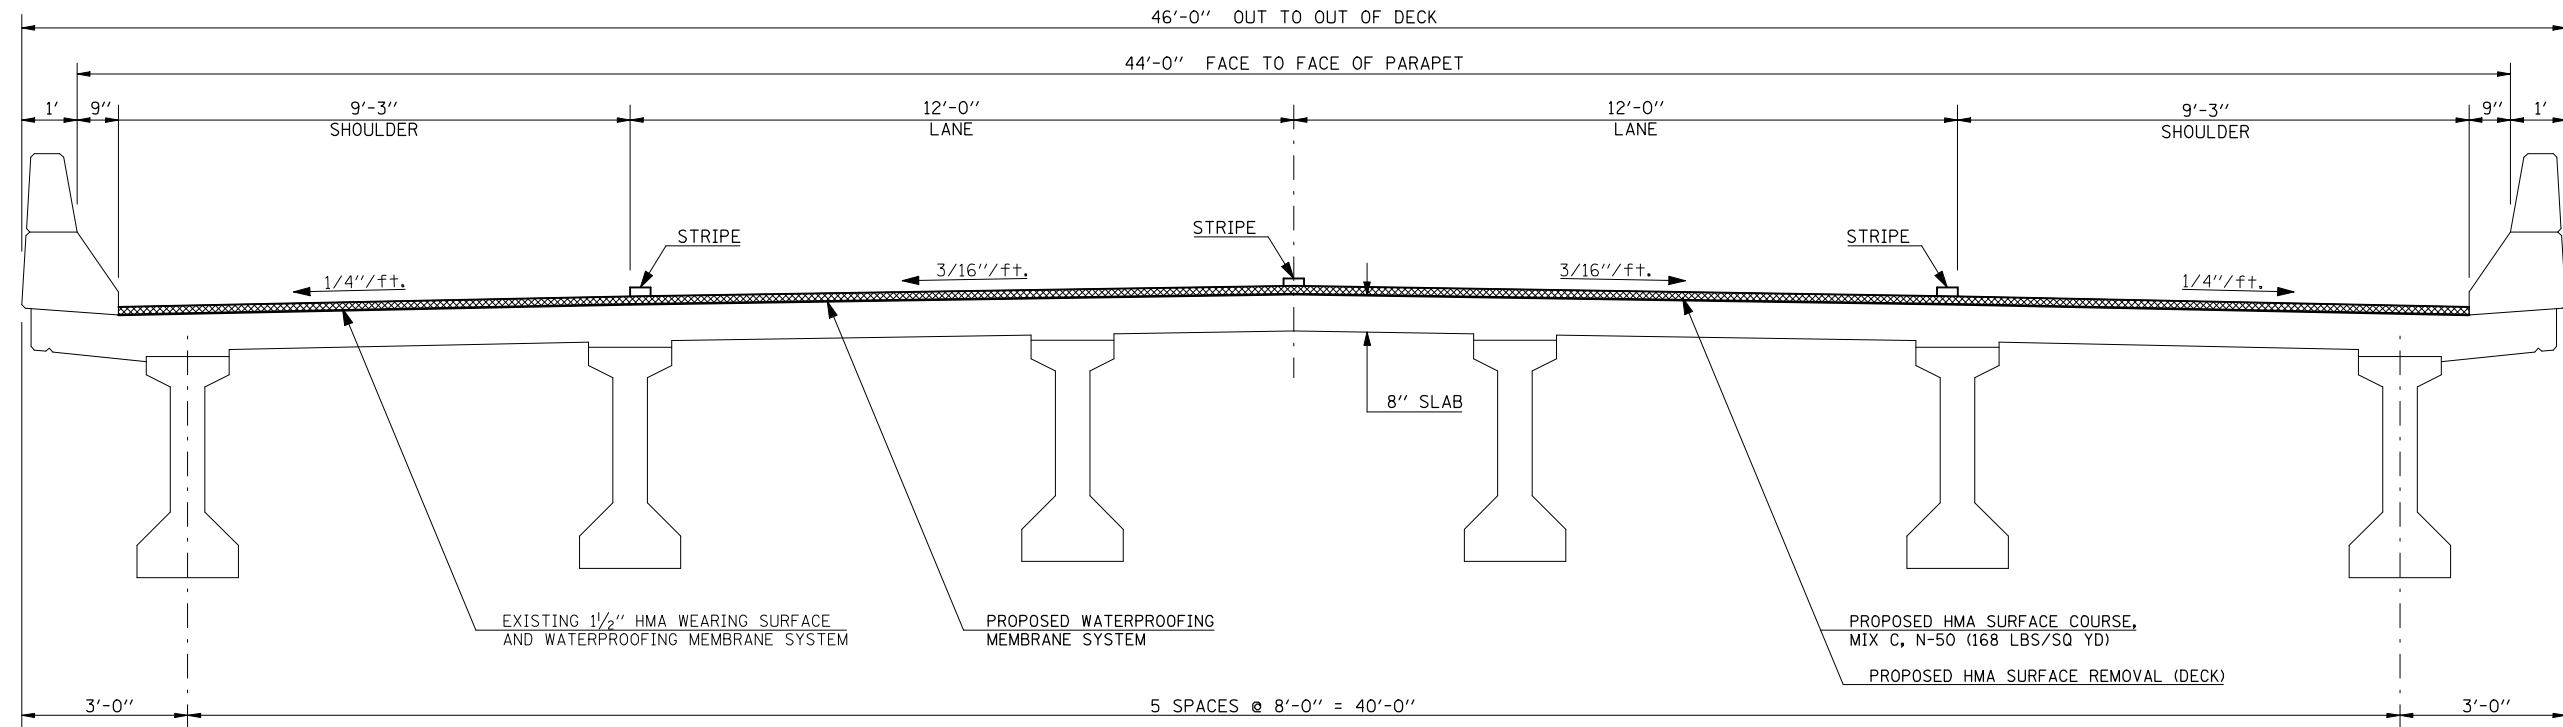

DECK CROSS SECTION

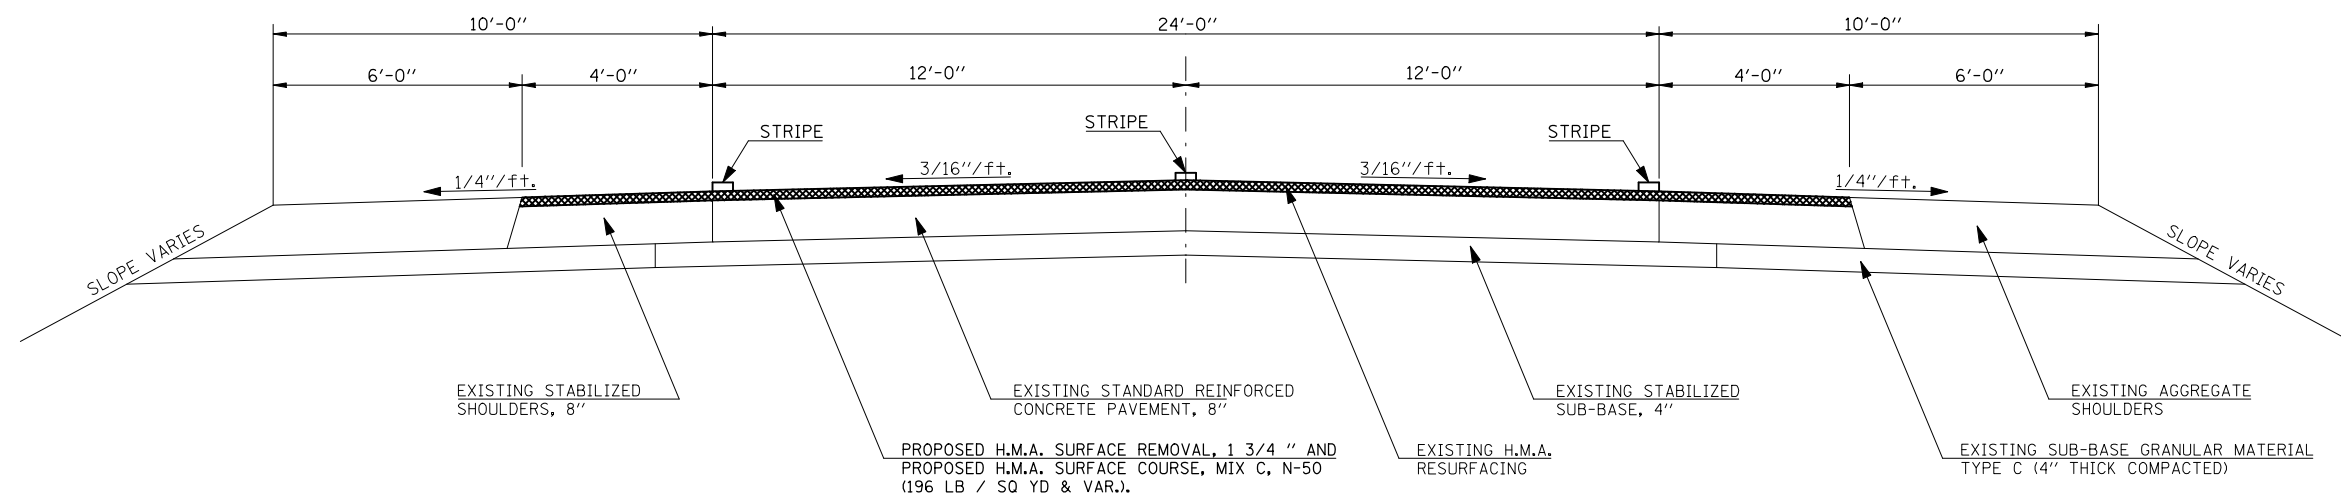

TYPICAL APPROACH ROADWAY CROSS SECTION

FILE NAME =	USER NAME = smsgm	DESIGNED - GMS	REVISED - ---	STATE OF ILLINOIS DEPARTMENT OF TRANSPORTATION	CROSS SECTIONS S.N. 020-0045	F.A.P. RTE.	SECTION	COUNTY	TOTAL SHEETS	SHEET NO.
ct:\pwork\PWIDOT\SMSGM\d0179794\05705	31-sht-Bridge Repair Plans.dgn	DRAWN - GMS	REVISED - ---			760	124 BR-1	DEWITT	23	6
	PLOT SCALE = 41.6516' / IN.	CHECKED - ---	REVISED - ---			CONTRACT NO. 70531				
	PLOT DATE = 2/19/2010	DATE - ---	REVISED - ---			FED. ROAD DIST. NO. - ILLINOIS FED. AID PROJECT				
						SCALE: _____	SHEET NO. 3 OF 16 SHEETS	STA. _____	TO STA. _____	