



JOINT REPAIR DETAILS S.N. 020-0045


(NORTH AND SOUTH ABUTMENT JOINTS)

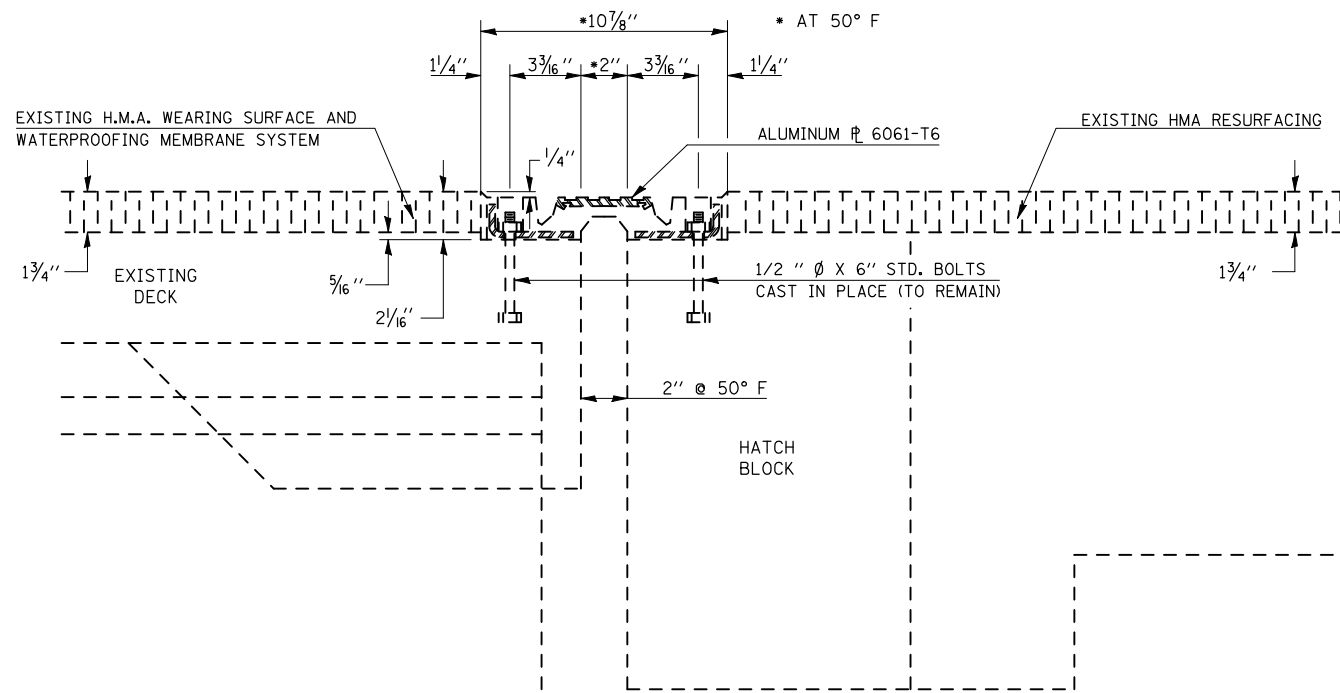


SECTION AT EXISTING NEOPRENE JOINT
(TO BE REMOVED)

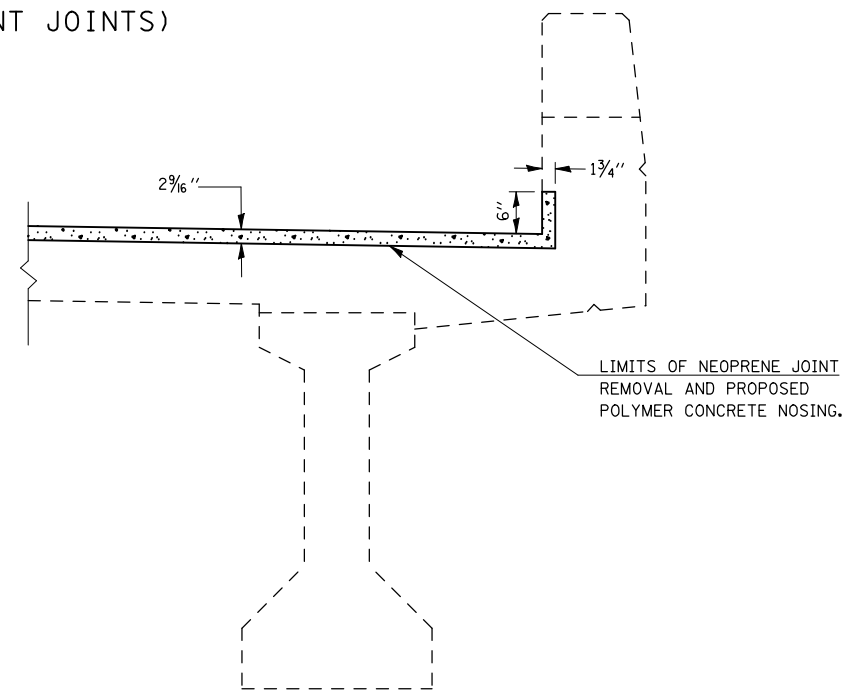

SECTION AT PARAPET
POLYMER CONCRETE NOSING

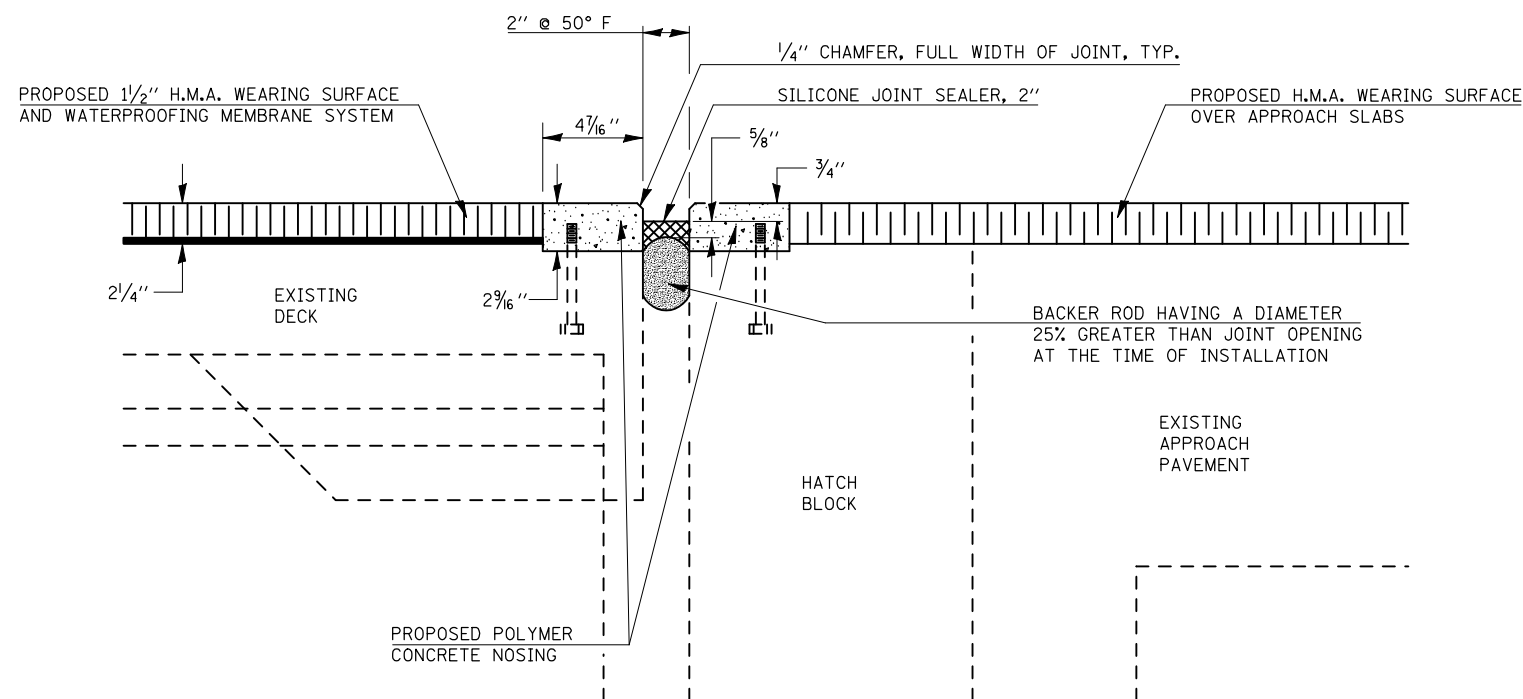

SECTION AT PROPOSED JOINT

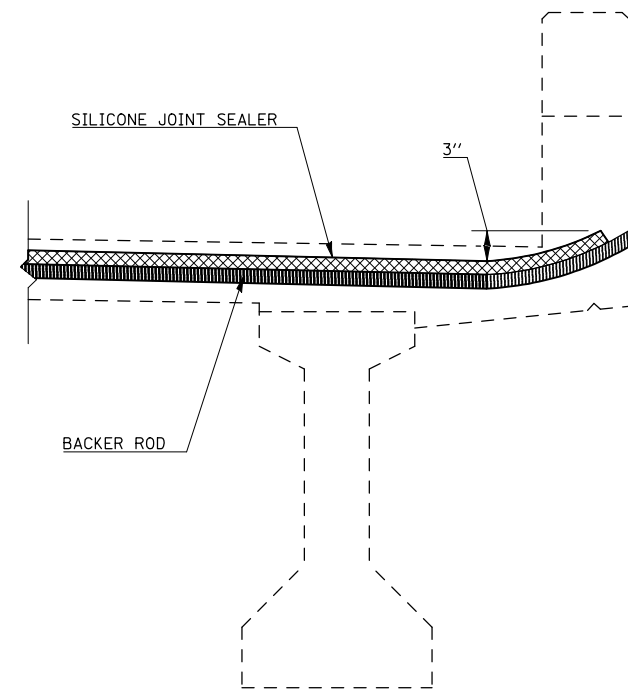

SECTION AT PARAPET
SILICONE JOINT SEALER

NOTES

REMOVE EXISTING NEOPRENE EXPANSION JOINT AND REPLACE WITH SILICONE JOINT SEALER AND POLYMER CONCRETE NOSING.

REMOVAL OF THE EXISTING NEOPRENE EXPANSION JOINT SHALL BE INCLUDED IN THE COST OF SILICONE JOINT SEALER AND POLYMER CONCRETE.

BILL OF MATERIALS

ITEM	UNIT	TOTAL
SILICONE JOINT SEALER, 2"	FOOT	90.0
POLYMER CONCRETE	CU FT	14.5

FILE NAME =	USER NAME = s1msgm	DESIGNED - GMS	REVISED -
c:\pwwork\pwwid\simsgm\d0179794\05708	31-shr-Bridge Repair Plans.dgn	DRAWN - GMS	REVISED -
	PLOT SCALE = 41.6516 ' / IN.	CHECKED -	REVISED -
	PLOT DATE = 2/19/2010	DATE -	REVISED -

**STATE OF ILLINOIS
DEPARTMENT OF TRANSPORTATION**

**JOINT REPAIR DETAILS
S.N. 020-0045**

SCALE: _____ SHEET NO. 6 OF 16 SHEETS STA. _____ TO STA. _____

F.A.P. RTE.	SECTION	COUNTY	TOTAL SHEETS	SHEET NO.
760	124 BR-1	DEWITT	23	9
CONTRACT NO. 70531				
ILLINOIS FED. AID PROJECT				