



# EXISTING TYPICAL SECTION

STATION TO STATION  
42+19.48 TO 44+82.26

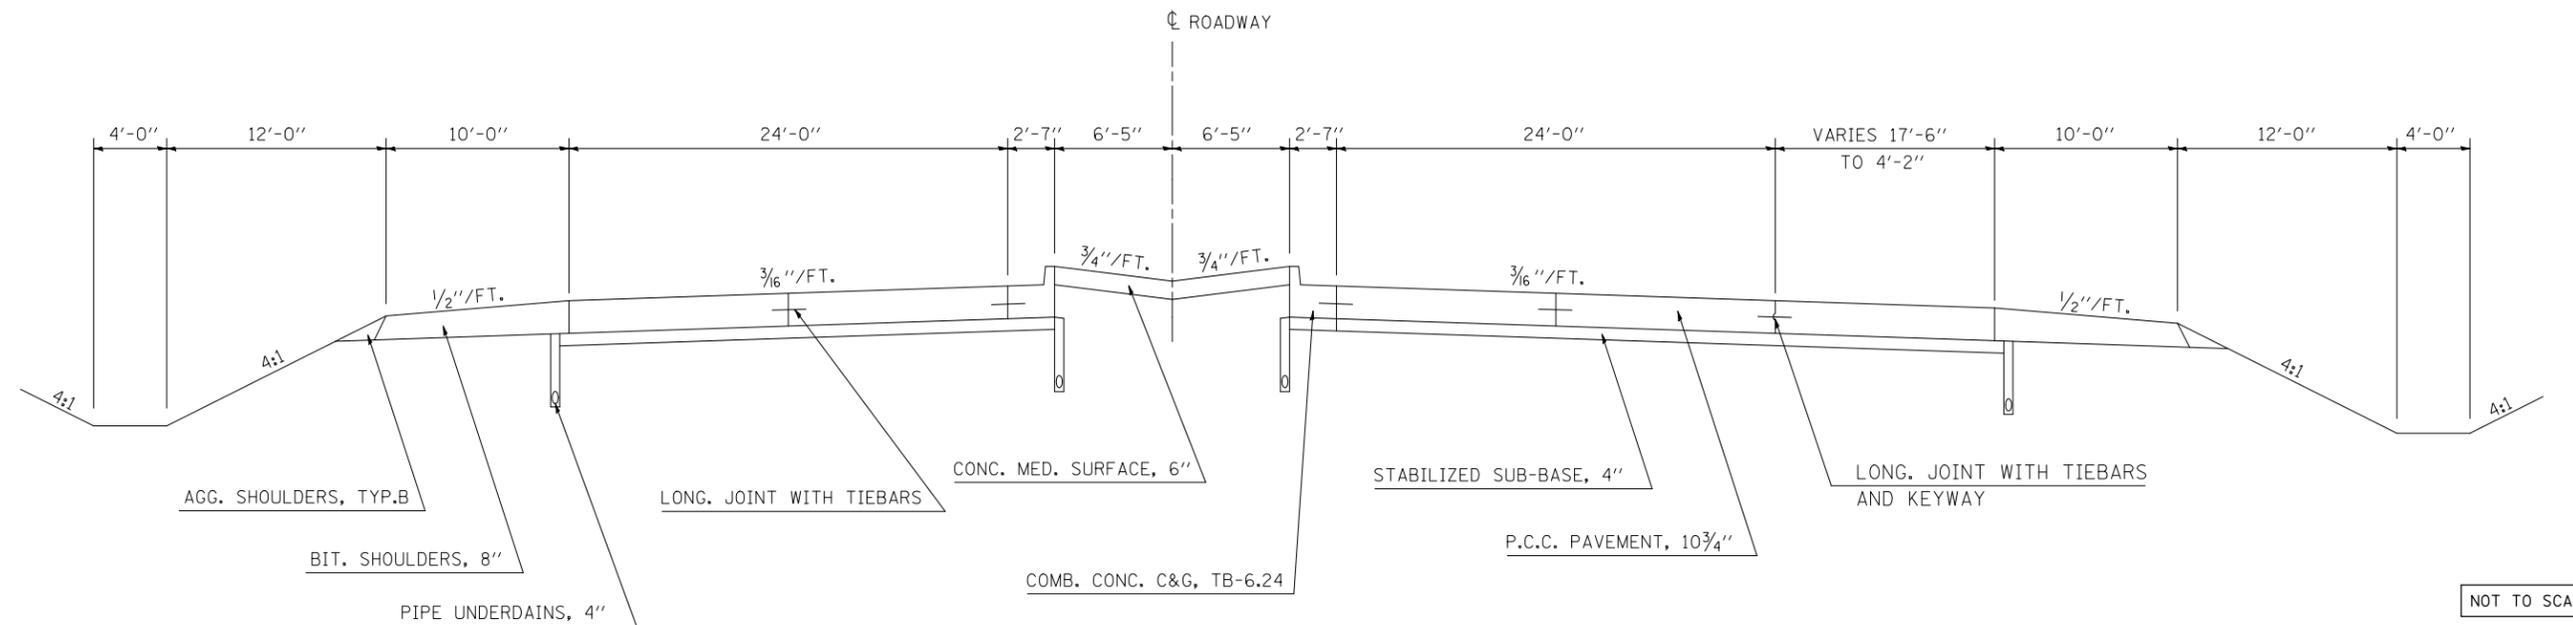

# 1 PROPOSED TYPICAL SECTION

STATION TO STATION  
42+19.48 TO 44+82.26 2

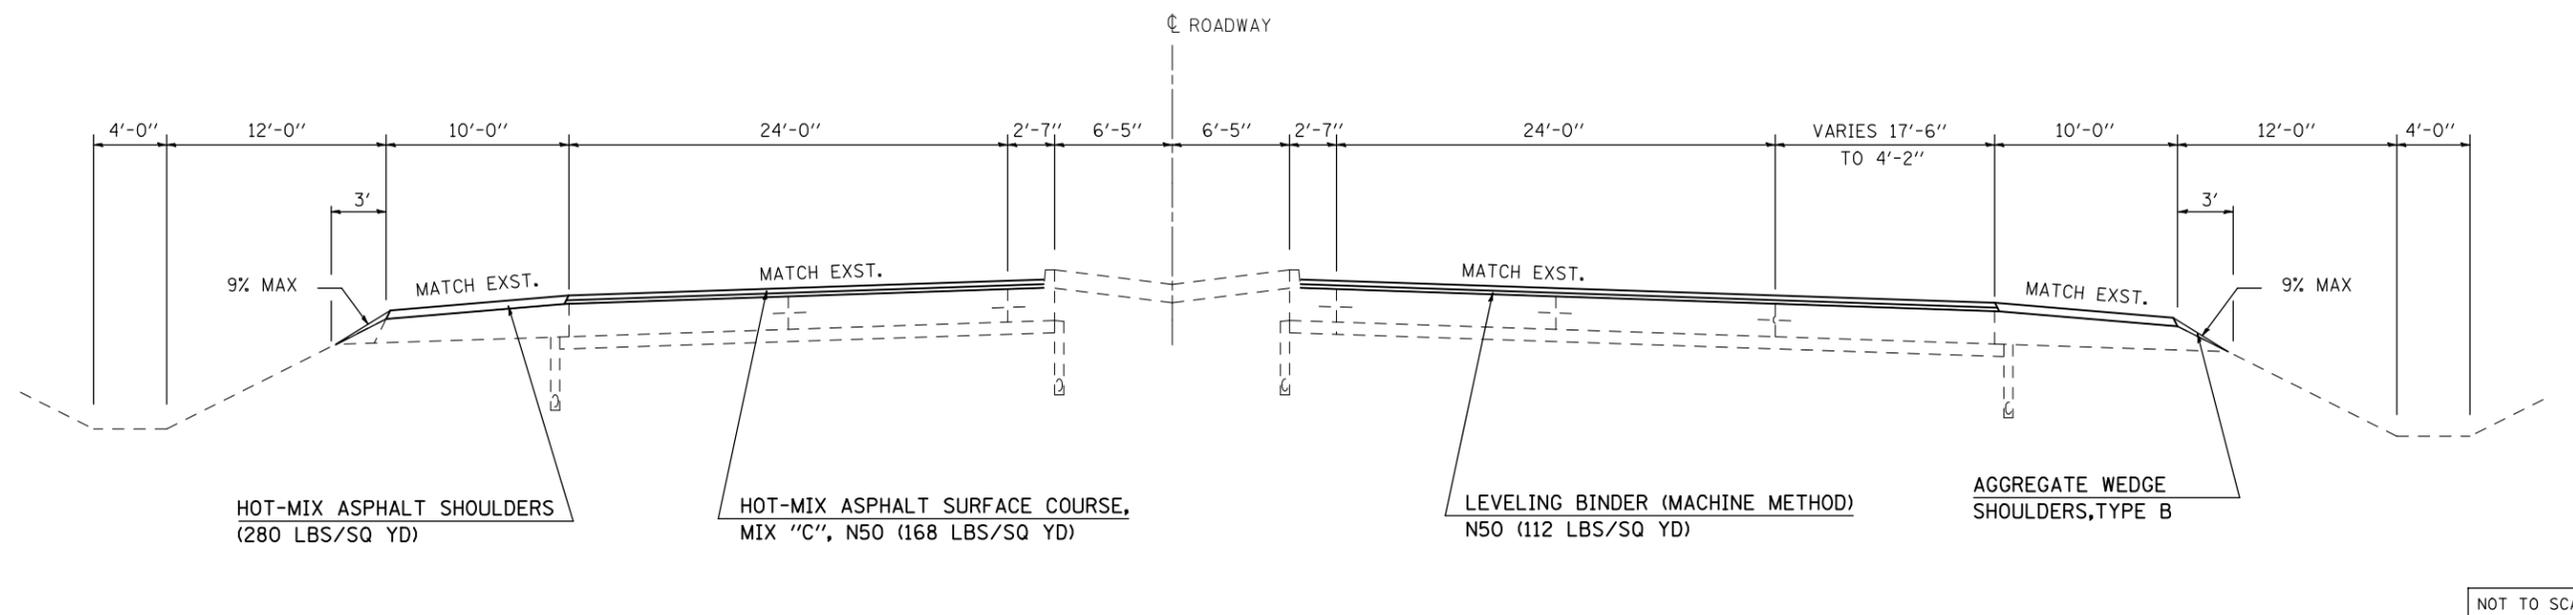

FILE NAME =	USER NAME = shererjm	DESIGNED - JMS	REVISED -	<b>STATE OF ILLINOIS DEPARTMENT OF TRANSPORTATION</b>	<b>EXISTING &amp; PROPOSED TYPICAL SECTIONS</b>			F.A.P. RTE.	SECTION	COUNTY	TOTAL SHEETS	SHEET NO.
et:\pw\work\PWIDOT\SHERERJM\00109813\0570768-shr-typical.dgn	DRAWN - JMS	REVISED -	676					(9-1,9)RS	MCLEAN	81	8	
PLOT SCALE = 100.0000' / IN.	CHECKED -	REVISED -	CONTRACT NO. 70768									
PLOT DATE = 2/24/2010	DATE - 050609	REVISED -	SCALE: NO SCALE		SHEET NO. 1 OF 25 SHEETS	STA.	TO STA.	FED. ROAD DIST. NO.	ILLINOIS FED. AID PROJECT			