



## EXISTING TYPICAL SECTION

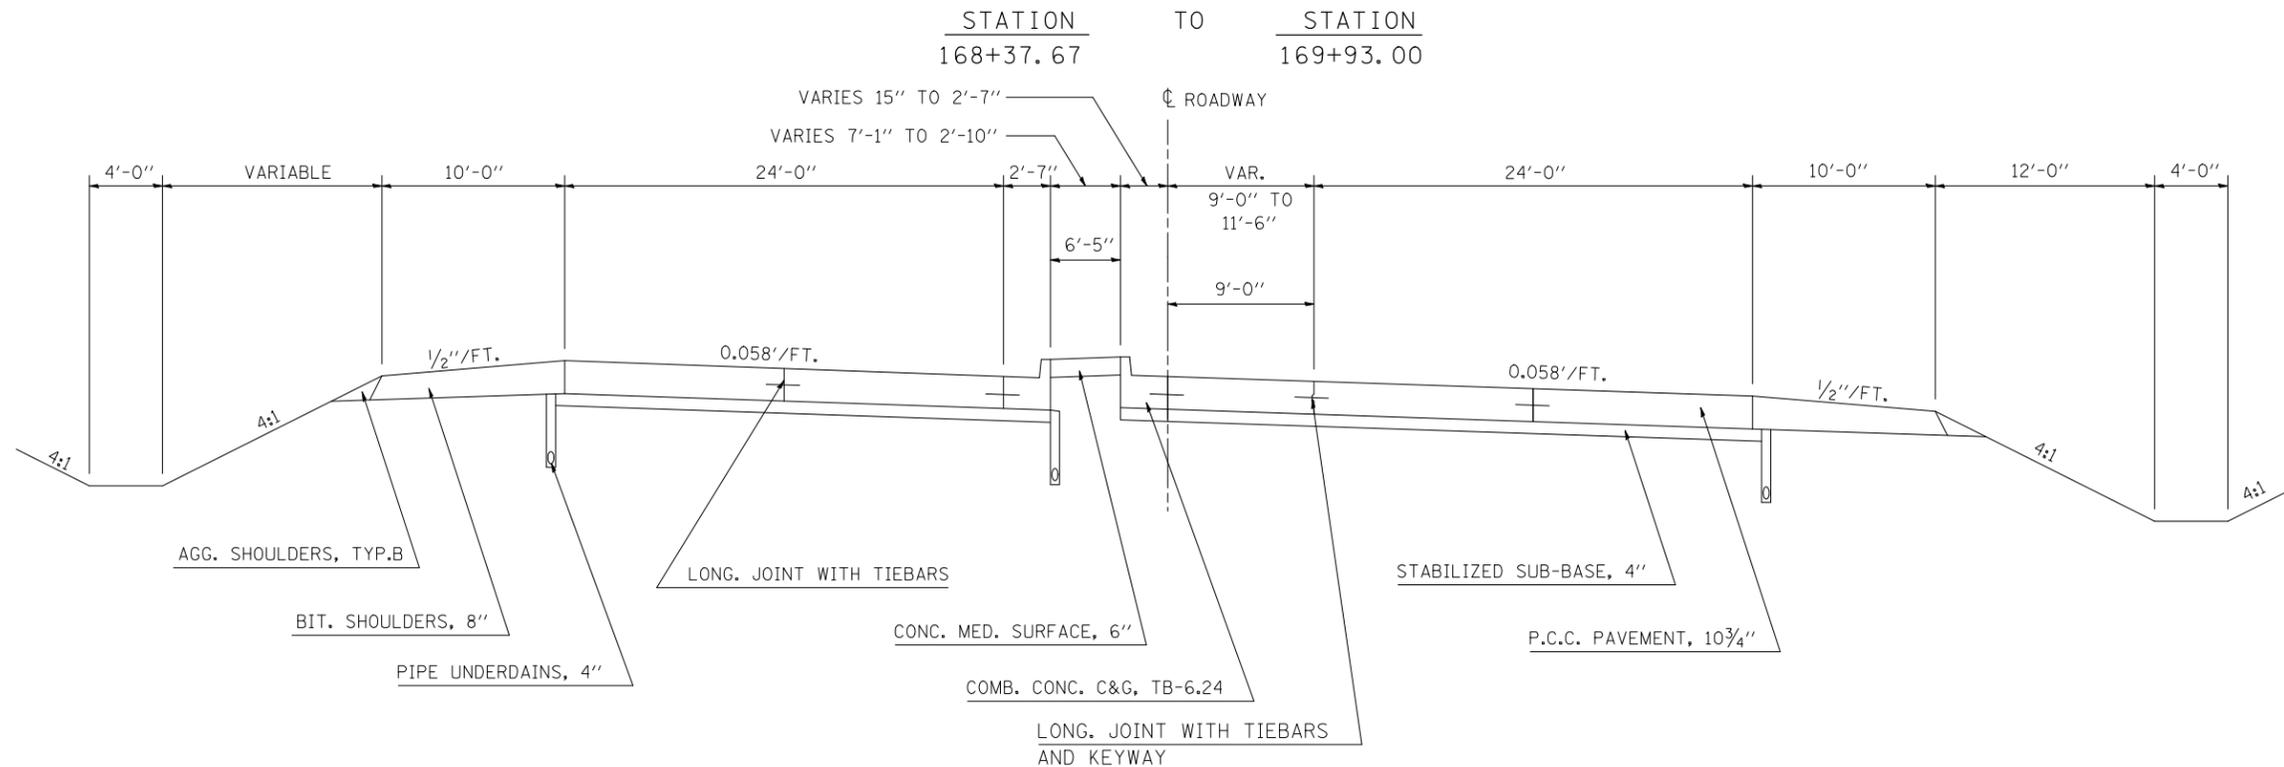

## 12 PROPOSED TYPICAL SECTION

STATION 168+37.67 TO STATION 169+93.00

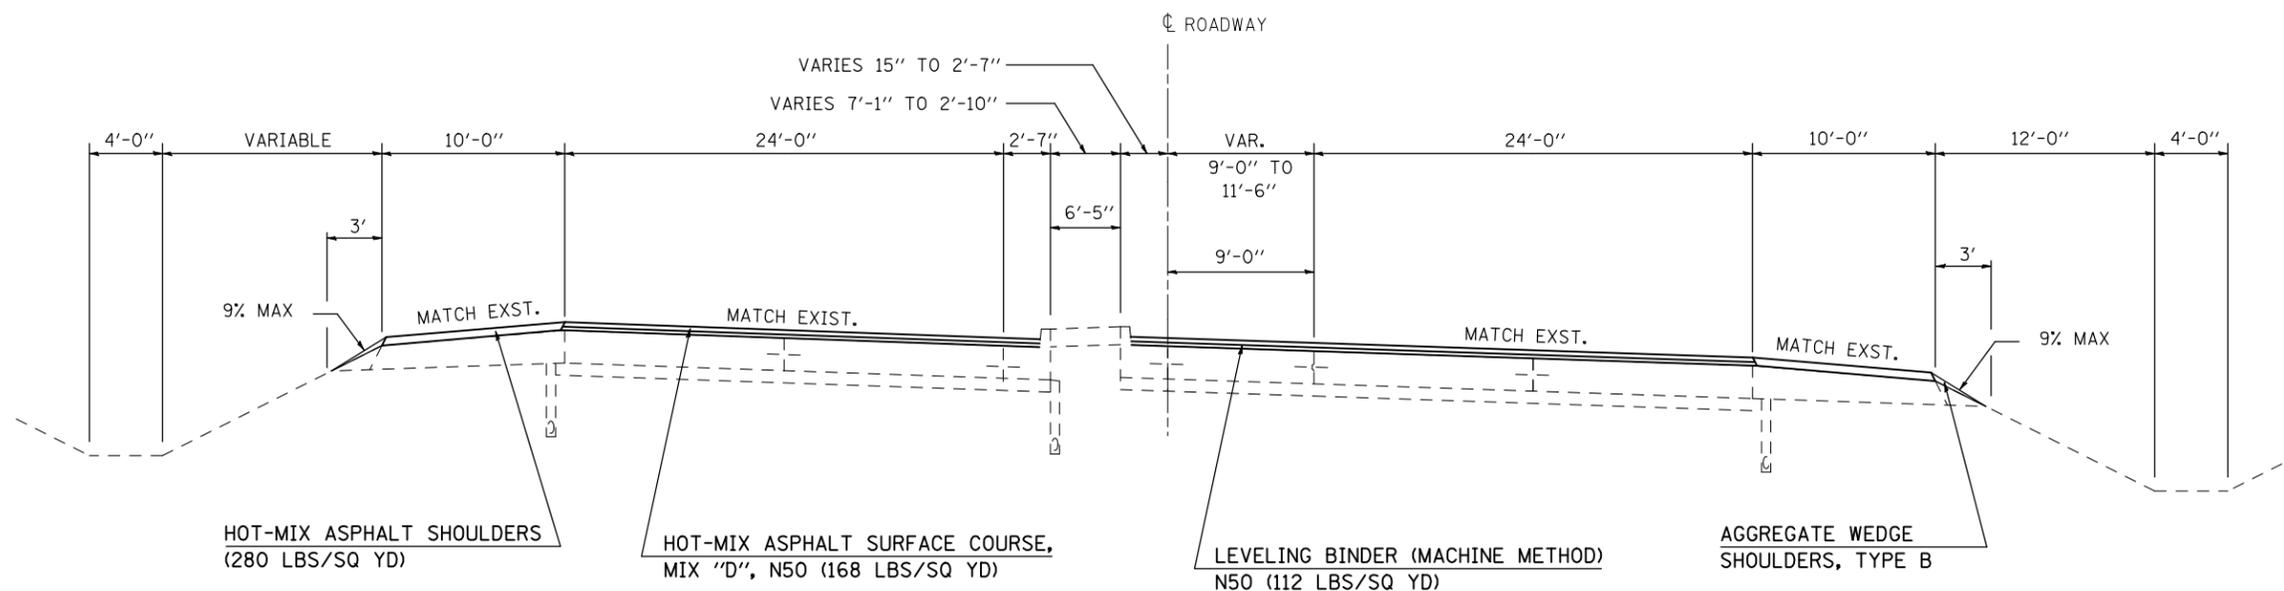

FILE NAME =	USER NAME = shererjm	DESIGNED - JMS	REVISED -	<b>STATE OF ILLINOIS DEPARTMENT OF TRANSPORTATION</b>	<b>EXISTING &amp; PROPOSED TYPICAL SECTIONS</b>			F.A.P. RTE.	SECTION	COUNTY	TOTAL SHEETS	SHEET NO.
et:\pw\work\PWIDOT\SHERERJM\d0109813\0570768-shr-typical.dgn		DRAWN - JMS	REVISED -		676	(9-1,9)RS	MCLEAN	81	19			
PLOT SCALE = 100.0000' / IN.		CHECKED -	REVISED -		SCALE: NO SCALE   SHEET NO. 12 OF 25 SHEETS   STA. TO STA.			CONTRACT NO. 70768				
PLOT DATE = 2/25/2010		DATE - 050609	REVISED -		FED. ROAD DIST. NO.   ILLINOIS FED. AID PROJECT							