


# EXISTING TYPICAL SECTION


STATION 218+09.32 TO STATION 222+65.73

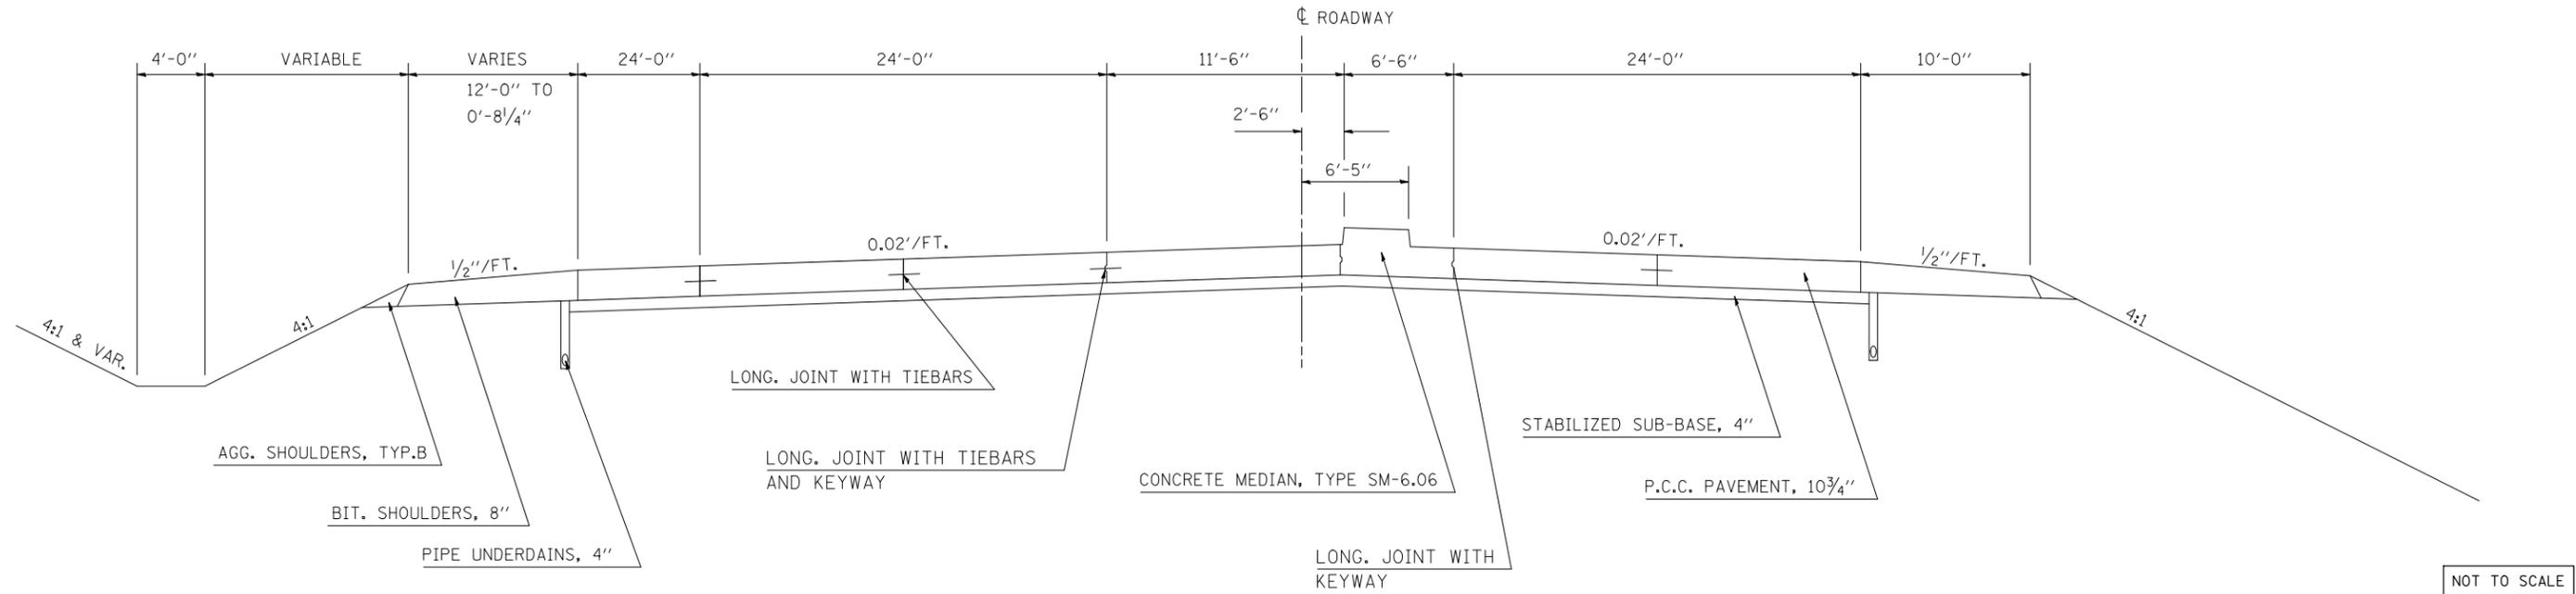

NOT TO SCALE

# 17 PROPOSED TYPICAL SECTION

STATION 218+09.32 TO STATION 222+65.73

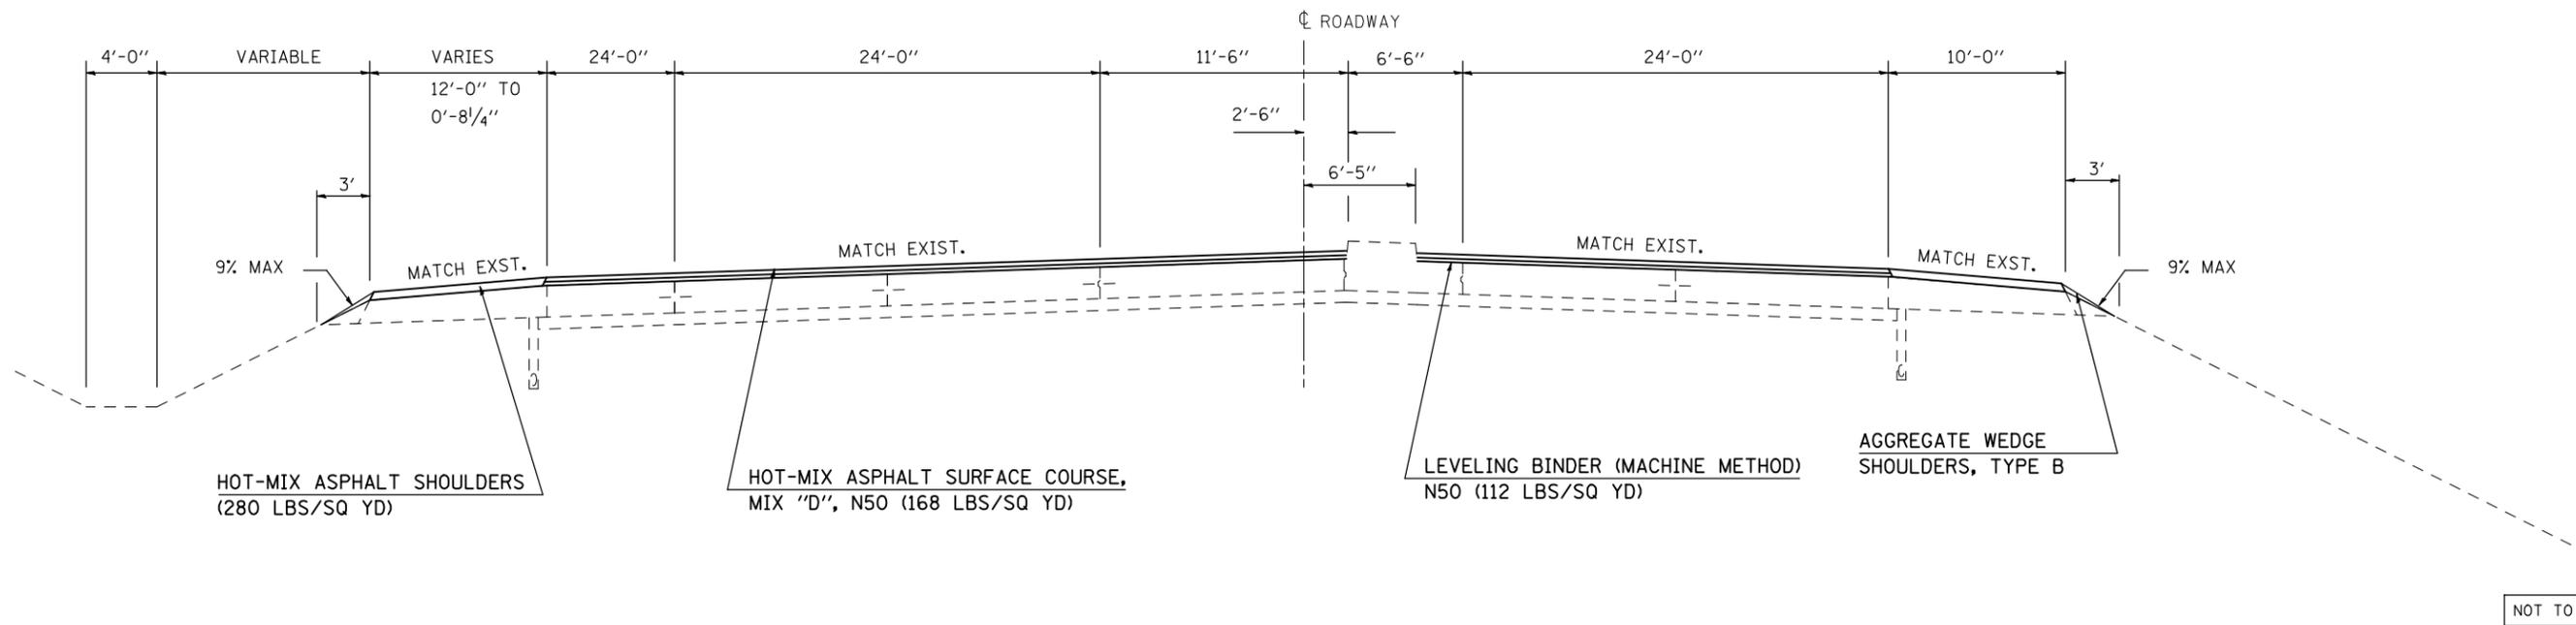

NOT TO SCALE

FILE NAME =	USER NAME = shererjm	DESIGNED - JMS	REVISED -	<b>STATE OF ILLINOIS DEPARTMENT OF TRANSPORTATION</b>	<b>EXISTING &amp; PROPOSED TYPICAL SECTIONS</b>			F.A.P. RTE. 676	SECTION (9-1,9)RS	COUNTY MCLEAN	TOTAL SHEETS 81	SHEET NO. 24
ct:\pw\work\PWIDOT\SHERERJM\00109813\0570768-shr-typical.dgn		DRAWN - JMS	REVISED -		SCALE: NO SCALE	SHEET NO. 17 OF 25 SHEETS	STA.	TO STA.	CONTRACT NO. 70768			
		CHECKED -	REVISED -		FED. ROAD DIST. NO. ILLINOIS FED. AID PROJECT							
		DATE - 050609	REVISED -									