


EXISTING TYPICAL SECTION


STATION 239+93.93 TO STATION 244+74.39

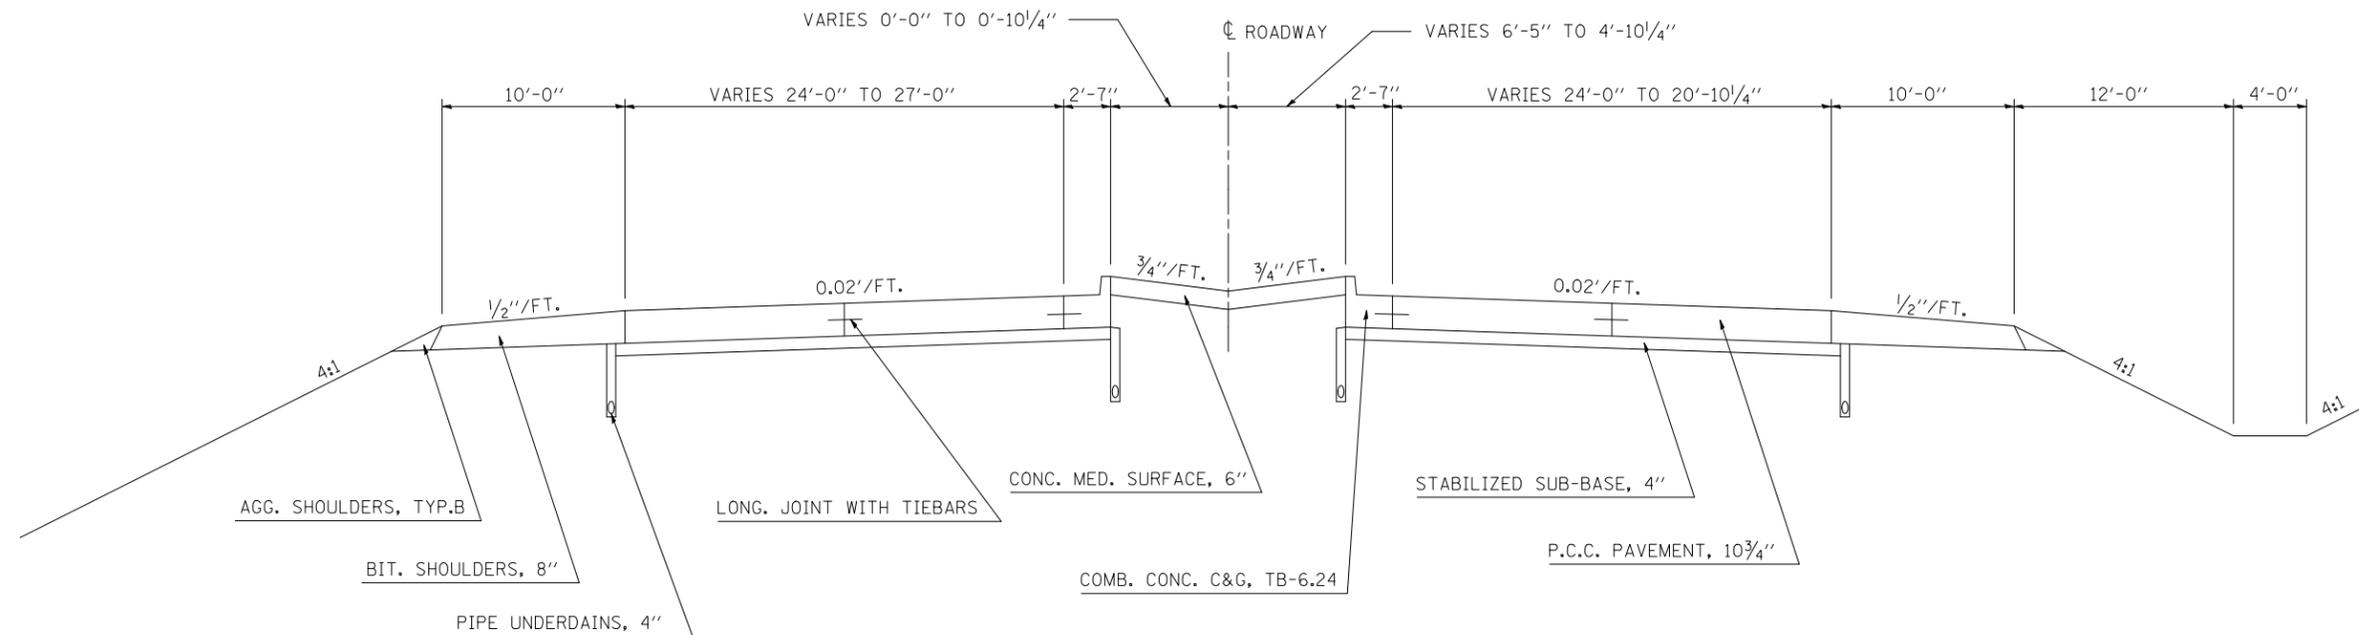

NOT TO SCALE

20 PROPOSED TYPICAL SECTION

STATION 239+93.93 TO STATION 244+74.39

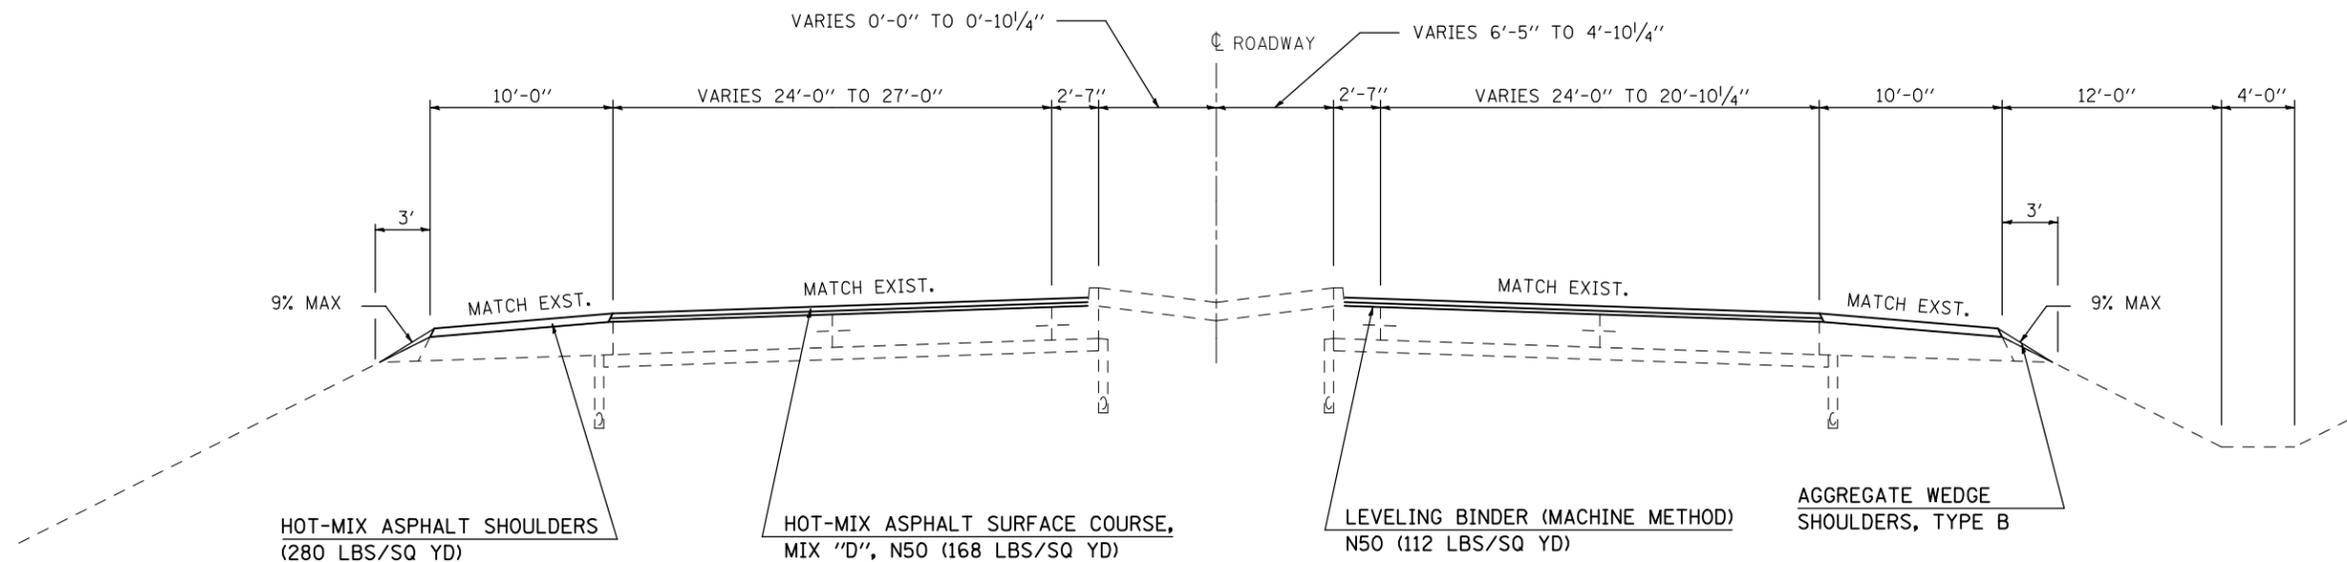

NOT TO SCALE

FILE NAME =	USER NAME = shererjm	DESIGNED - JMS	REVISED -	STATE OF ILLINOIS DEPARTMENT OF TRANSPORTATION	EXISTING & PROPOSED TYPICAL SECTIONS			F.A.P. RTE.	SECTION	COUNTY	TOTAL SHEETS	SHEET NO.
ct:\pw\work\PWIDOT\SHERERJM\d0109813\0570768-shr-typical.dgn	DRAWN - JMS	REVISED -	676					(9-1,9)RS	MCLEAN	81	27	
PLOT SCALE = 100.0000' / IN.	CHECKED -	REVISED -	CONTRACT NO. 70768									
PLOT DATE = 2/24/2010	DATE - 050609	REVISED -	FED. ROAD DIST. NO.		ILLINOIS FED. AID PROJECT							