


EXISTING TYPICAL SECTION


STATION 245+10.34 TO STATION 246+61.82

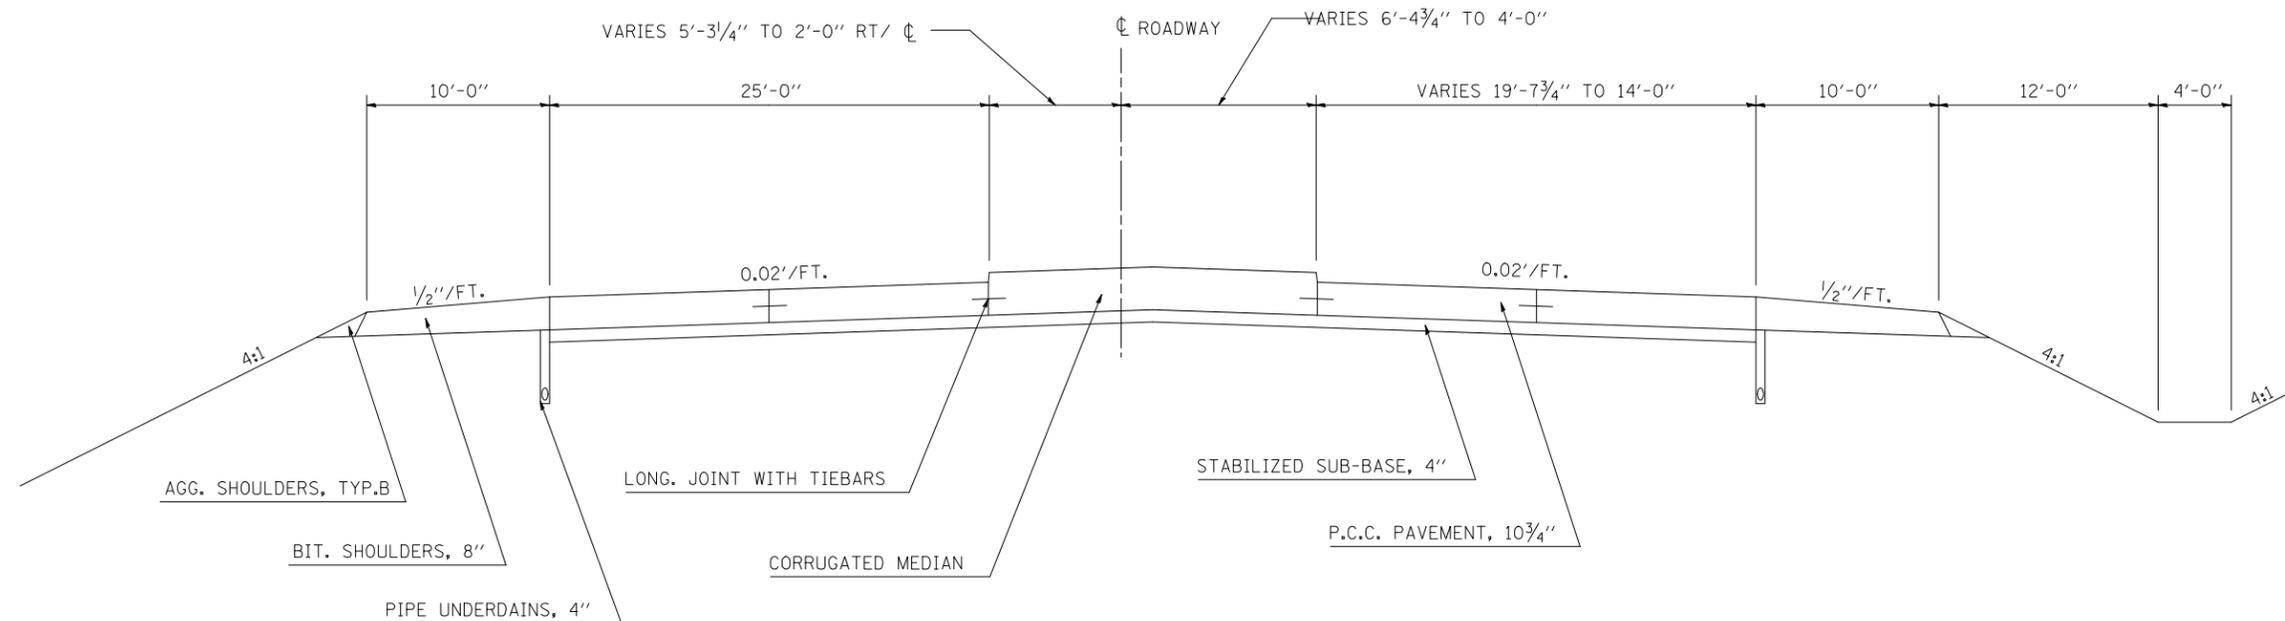

NOT TO SCALE

22 PROPOSED TYPICAL SECTION

STATION 245+10.34 TO STATION 246+61.82

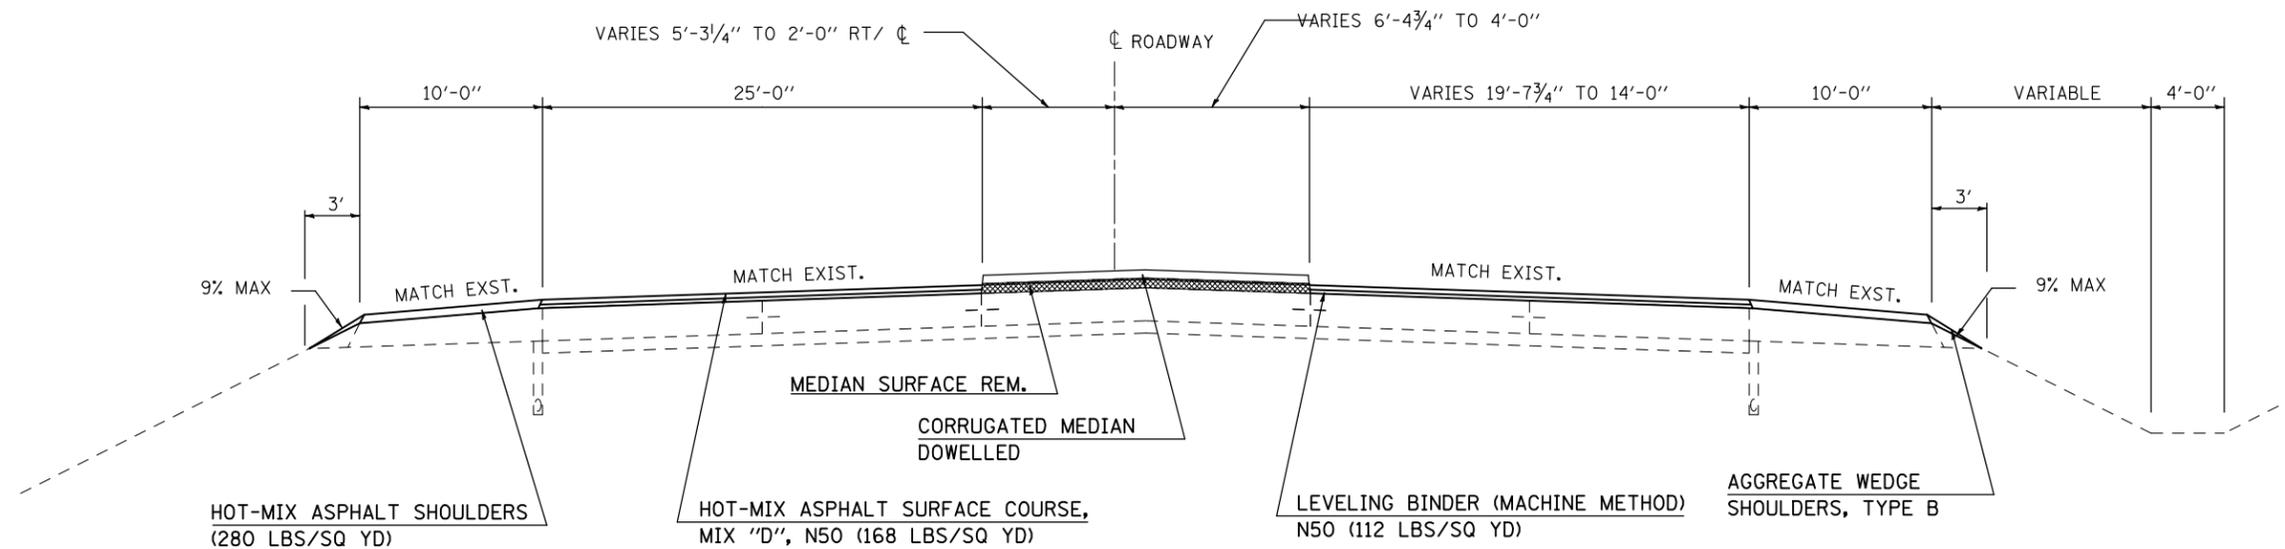

NOT TO SCALE

FILE NAME =	USER NAME = shererjm	DESIGNED - JMS	REVISED -	STATE OF ILLINOIS DEPARTMENT OF TRANSPORTATION	EXISTING & PROPOSED TYPICAL SECTIONS			F.A.P. RTE.	SECTION	COUNTY	TOTAL SHEETS	SHEET NO.
ct:\pw\work\PIWIDOT\SHERERJM\d0109813\0570768-shr-typical.dgn		DRAWN - JMS	REVISED -		676	(9-1,9)RS	MCLEAN	81	29			
PLOT SCALE = 100.0000' / IN.		CHECKED -	REVISED -		CONTRACT NO. 70768							
PLOT DATE = 2/24/2010		DATE - 050609	REVISED -		SCALE: NO SCALE	SHEET NO. 22 OF 25 SHEETS	STA. TO STA.	FED. ROAD DIST. NO.	ILLINOIS FED. AID PROJECT			