


### EXISTING TYPICAL SECTION


STA. 3026+00 TO STA. 3029+60

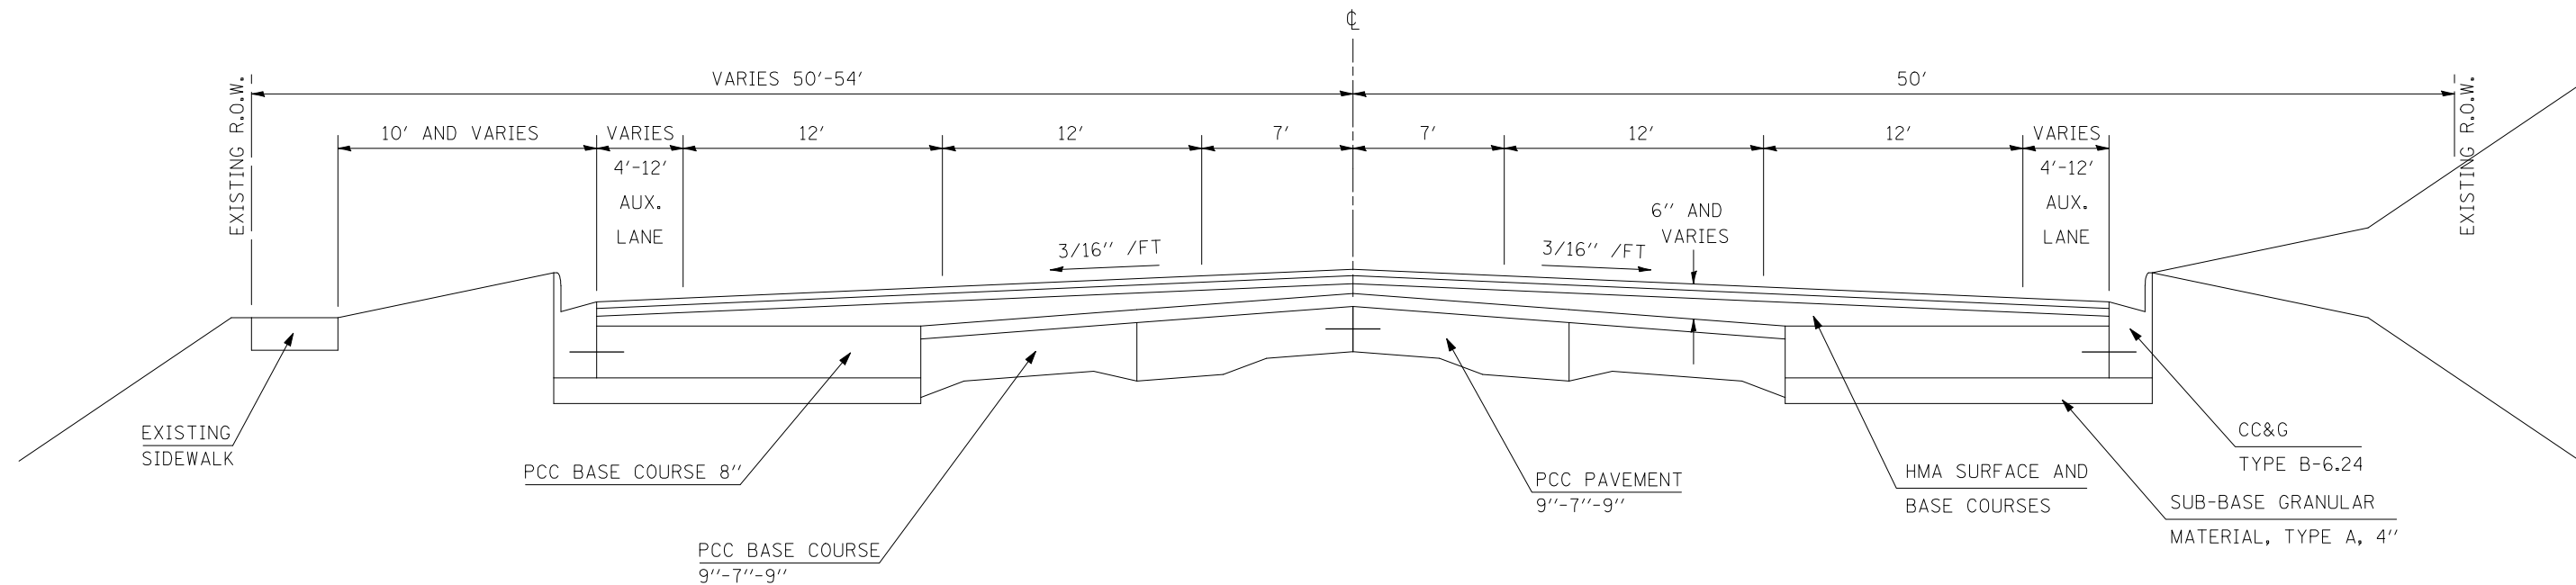

### PROPOSED TYPICAL SECTION

STA. 3026+00 TO STA. 3029+60

- 1 STA. 3026+00 TO STA. 3027+82  
4' AUXILLARY LANE
- 2 STA. 3028+38 TO STA. 3029+00  
12' AUXILLARY LANE
- 3 STA. 3026+00 TO STA. 3028+95  
4' AUXILLARY LANE
- 4 STA. 3029+51 TO STA. 3029+60  
12' AUXILLARY LANE

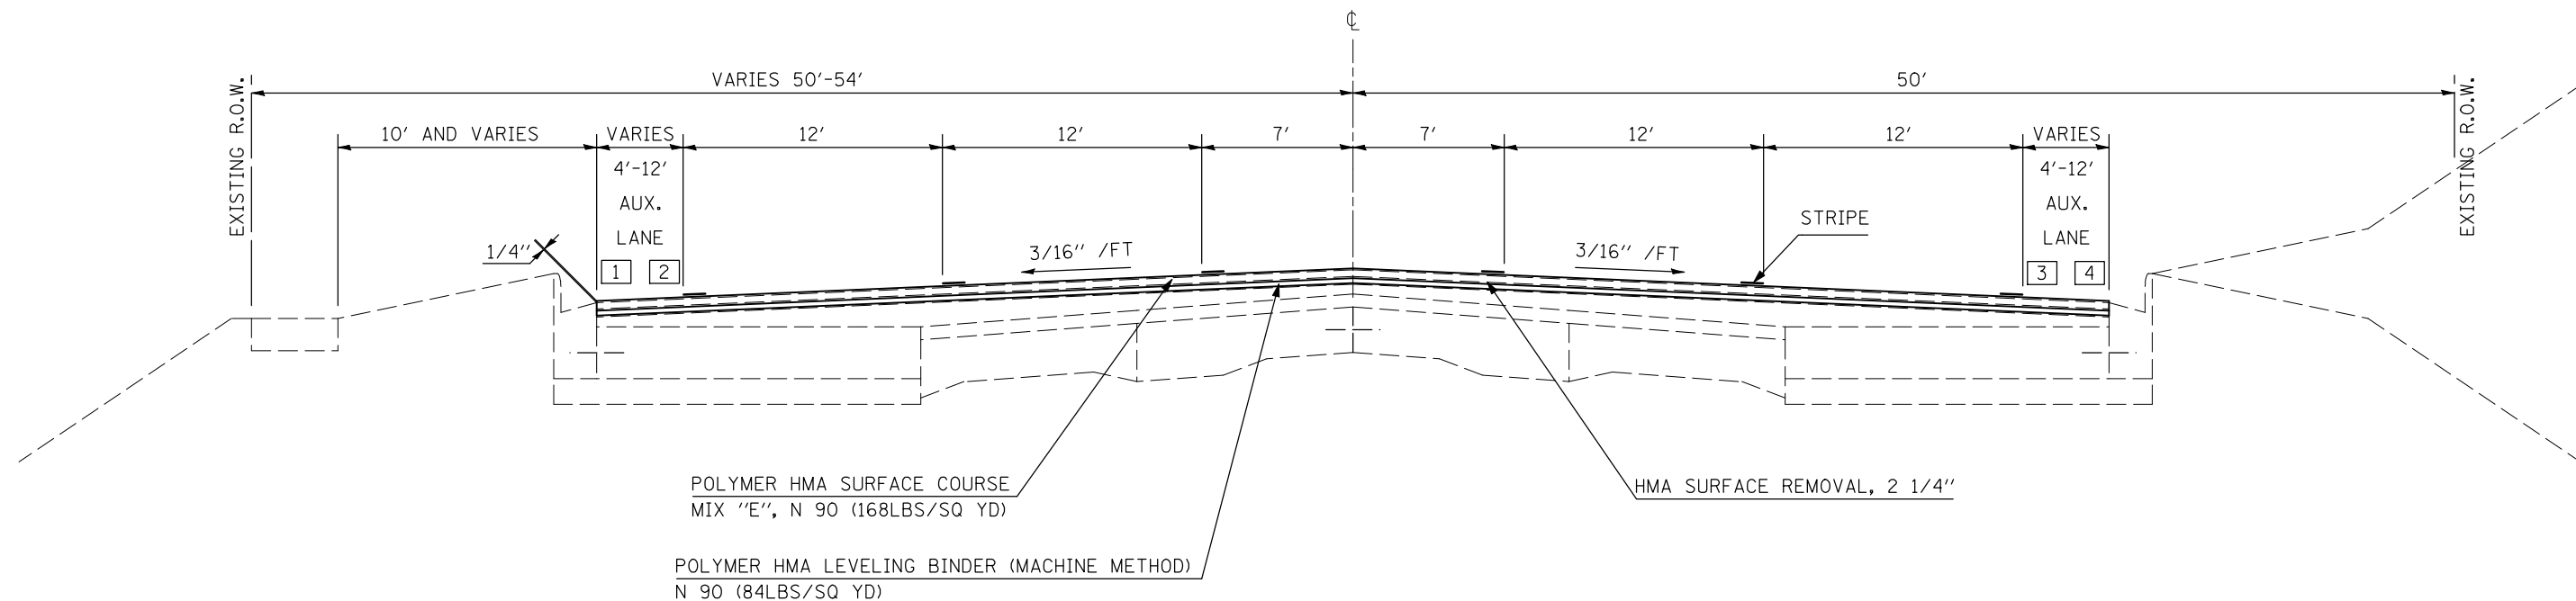

FILE NAME =	USER NAME = bucklesjj	DESIGNED -	REVISED -
ct:\pw\work\PIWIDOT\BUCKLESJJ\d0184908\0970784-sht-typicals.dgn		DRAWN -	REVISED -
PLOT SCALE = 40.0000' / IN.		CHECKED -	REVISED -
PLOT DATE = 3/15/2010		DATE -	REVISED -

STATE OF ILLINOIS  
DEPARTMENT OF TRANSPORTATION

TYPICAL SECTIONS

SCALE: SHEET NO. OF SHEETS STA. TO STA.

F.A.P. RTE.	SECTION	COUNTY	TOTAL SHEETS	SHEET NO.
332	47RS-5	VERMILION	41	7
CONTRACT NO. 70784				
ILLINOIS FED. AID PROJECT				