



EXISTING TYPICAL SECTION

STA. 21 + 04.30 TO STA. 27 + 60

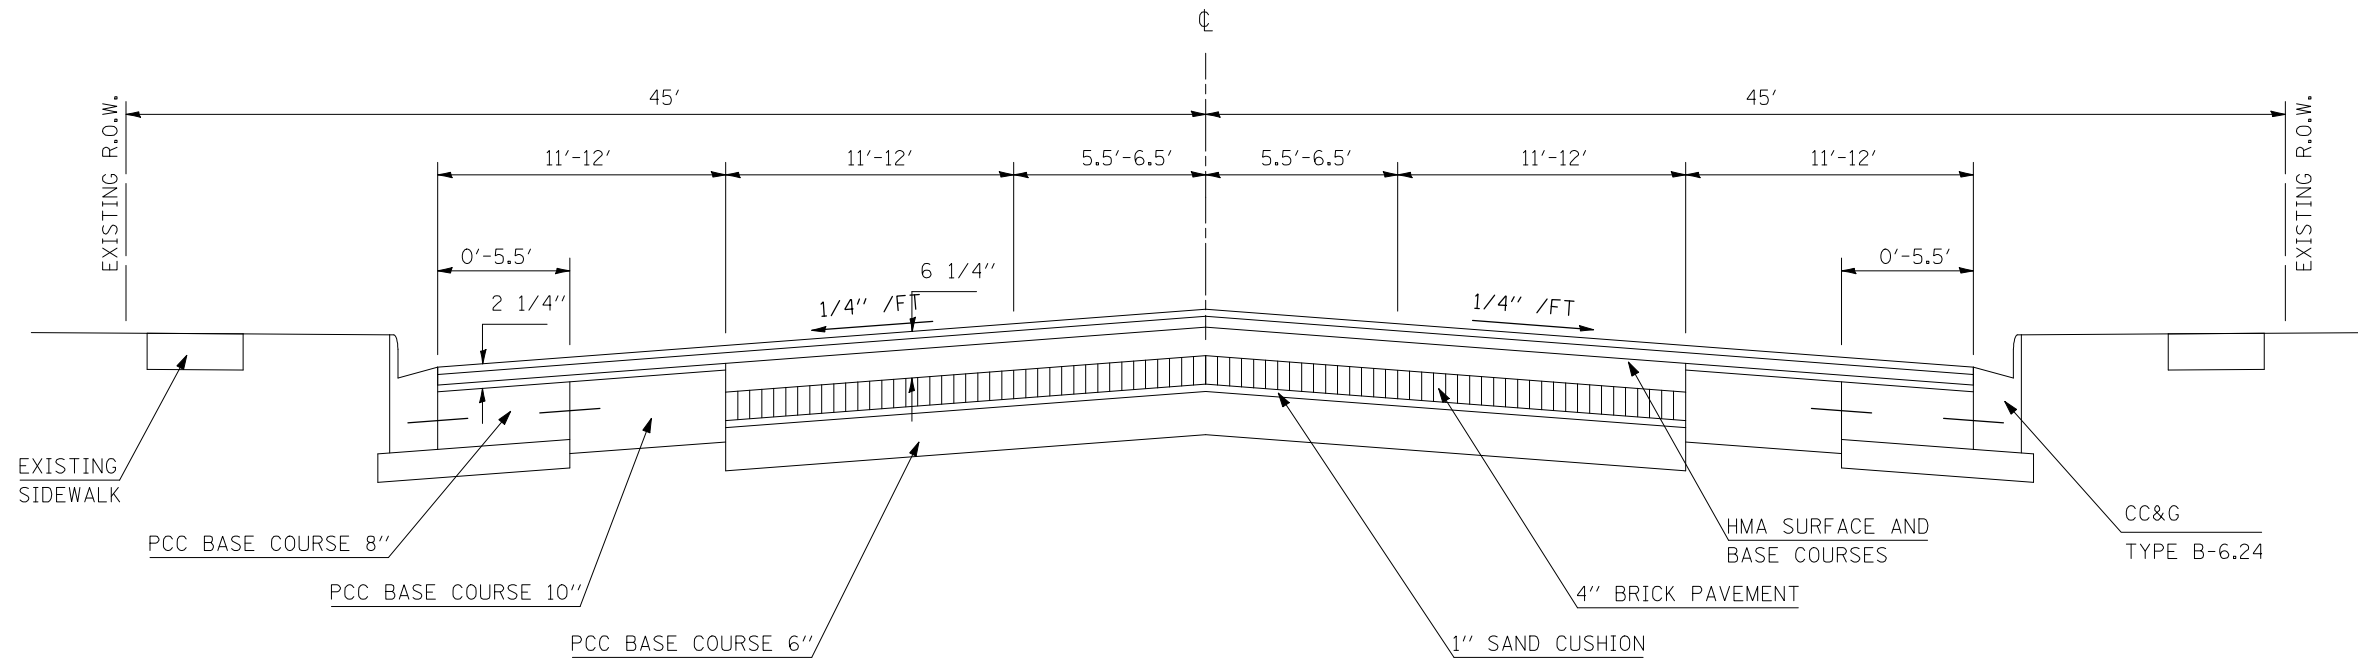

PROPOSED TYPICAL SECTION

STA. 21 + 04.30 TO STA. 27 + 60

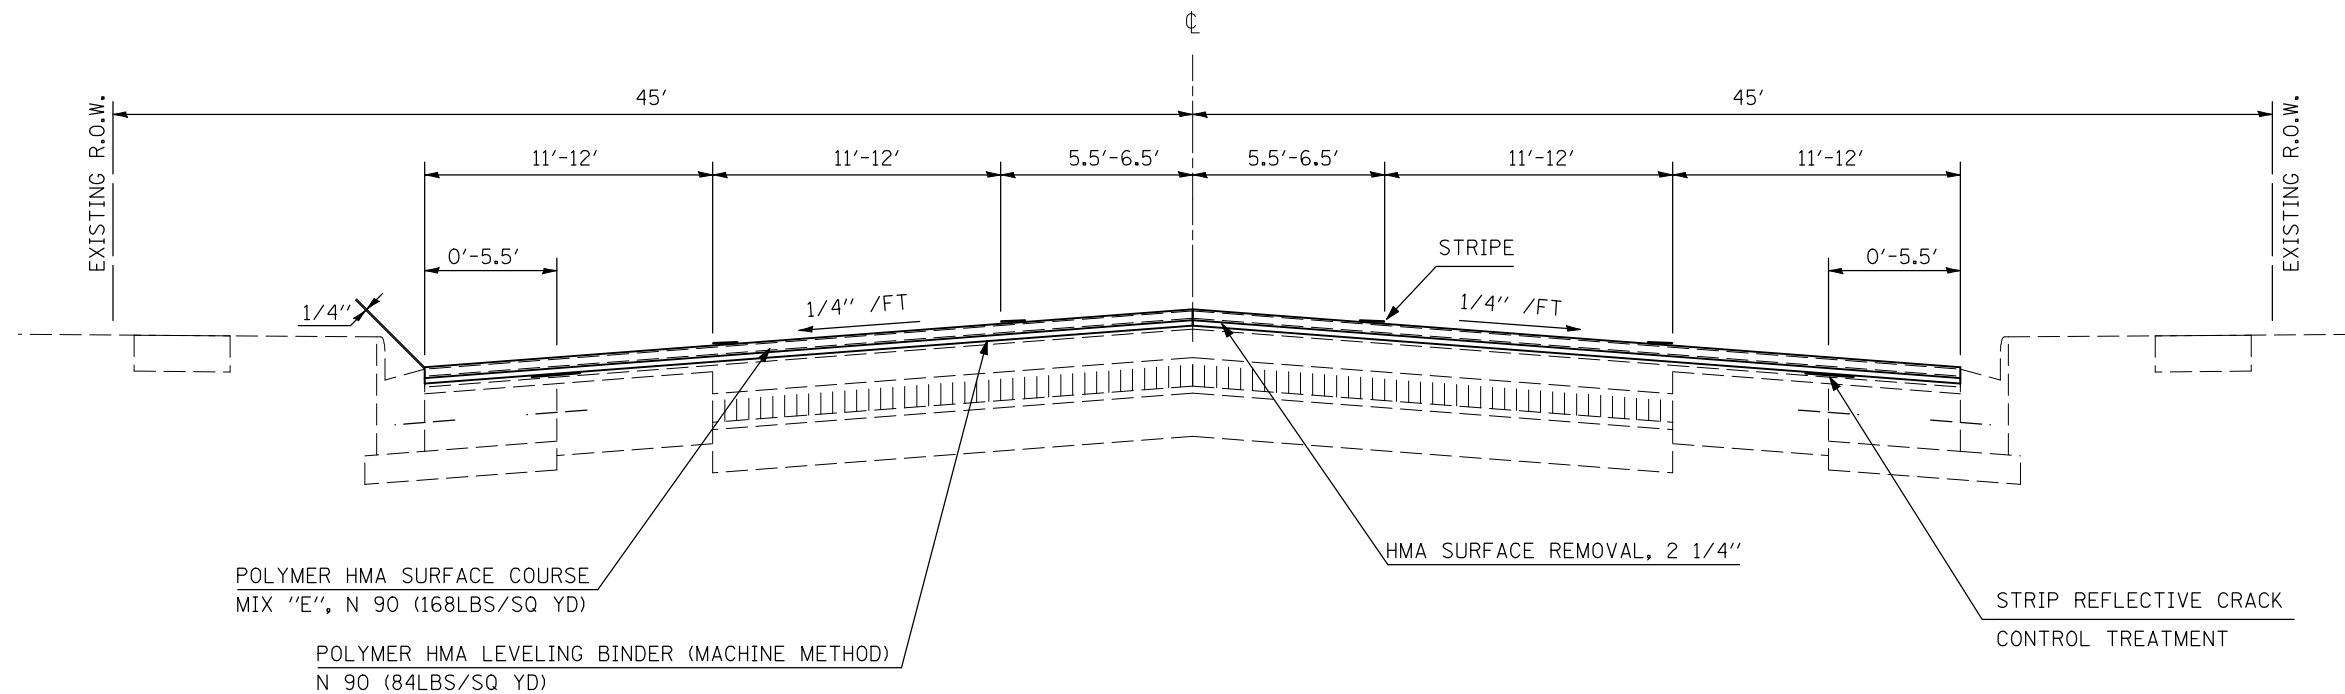

FILE NAME =	USER NAME = bucklesjj	DESIGNED -	REVISED -
ct:\pwwork\pwidot\BUCKLESJJ\d0184908.D	70784-sht-Typicals.dgn	DRAWN -	REVISED -
	PLOT SCALE = 40.0000' / IN.	CHECKED -	REVISED -
	PLOT DATE = 3/15/2010	DATE -	REVISED -

**STATE OF ILLINOIS
DEPARTMENT OF TRANSPORTATION**

TYPICAL SECTIONS

SCALE: SHEET NO. OF SHEETS STA. TO STA.

F.A.P. RTE.	SECTION	COUNTY	TOTAL SHEETS	SHEET NO.
332	47RS-5	VERMILION	41	9
CONTRACT NO. 70784				
ILLINOIS FED. AID PROJECT				