


**EXISTING TYPICAL SECTION**

**STA. 27+60 TO STA. 29+55.91 (BK)**


**STA. 1029+55.91 (AH) TO STA. 1043+49**

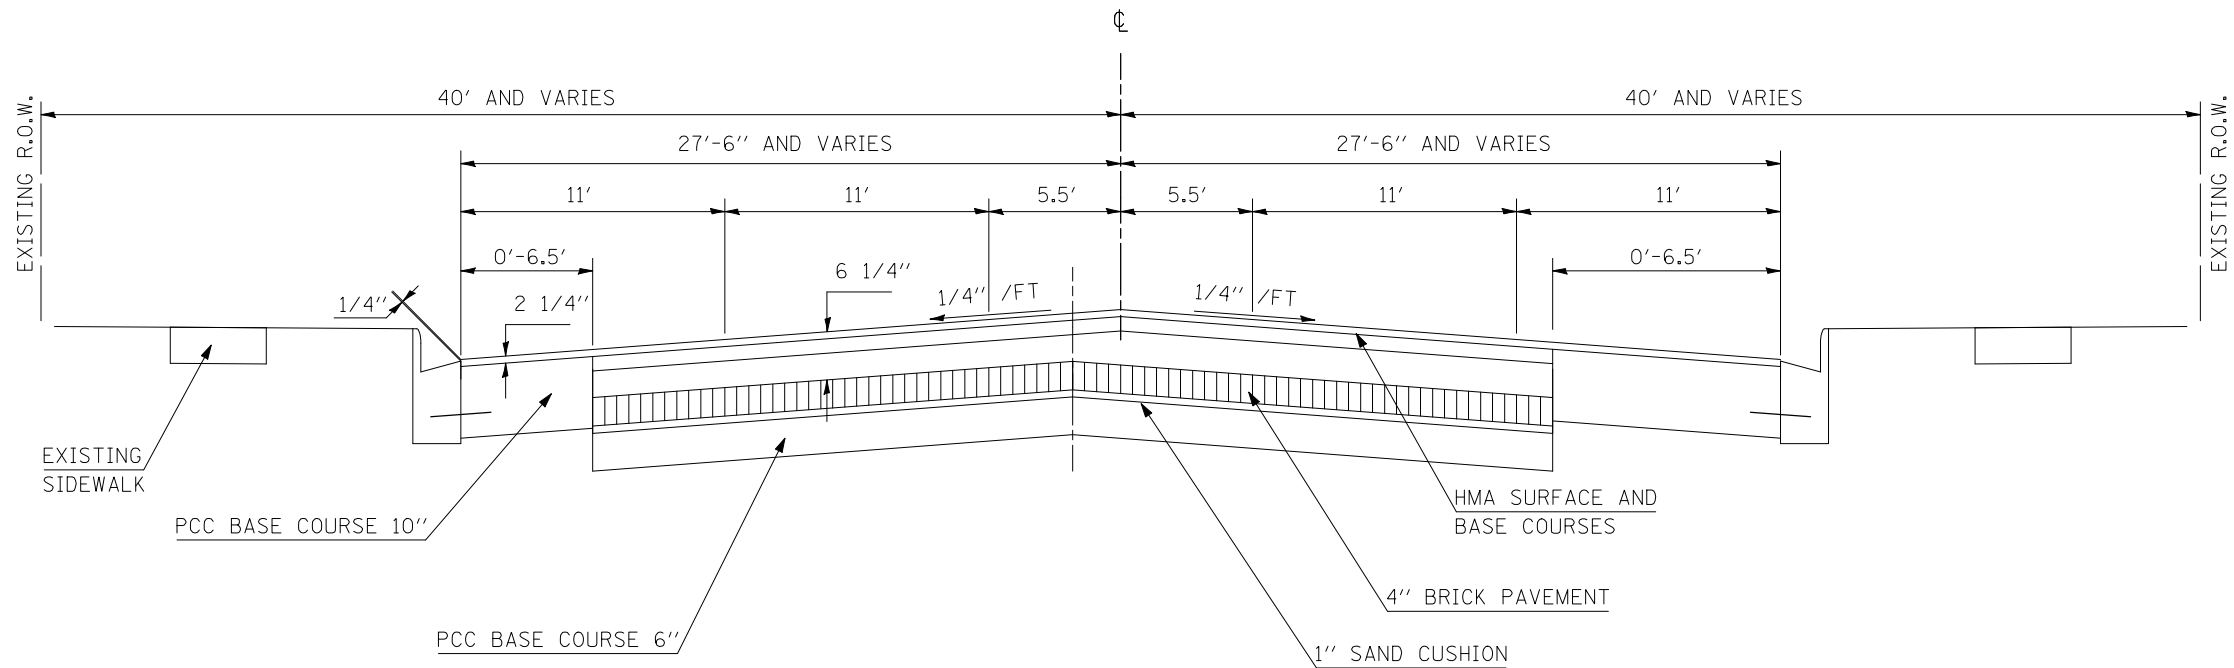

**PROPOSED TYPICAL SECTION**

**STA. 27+60 TO STA. 29+55.91 (BK)**

**STA. 1029+55.91 (AH) TO STA. 1043+49**

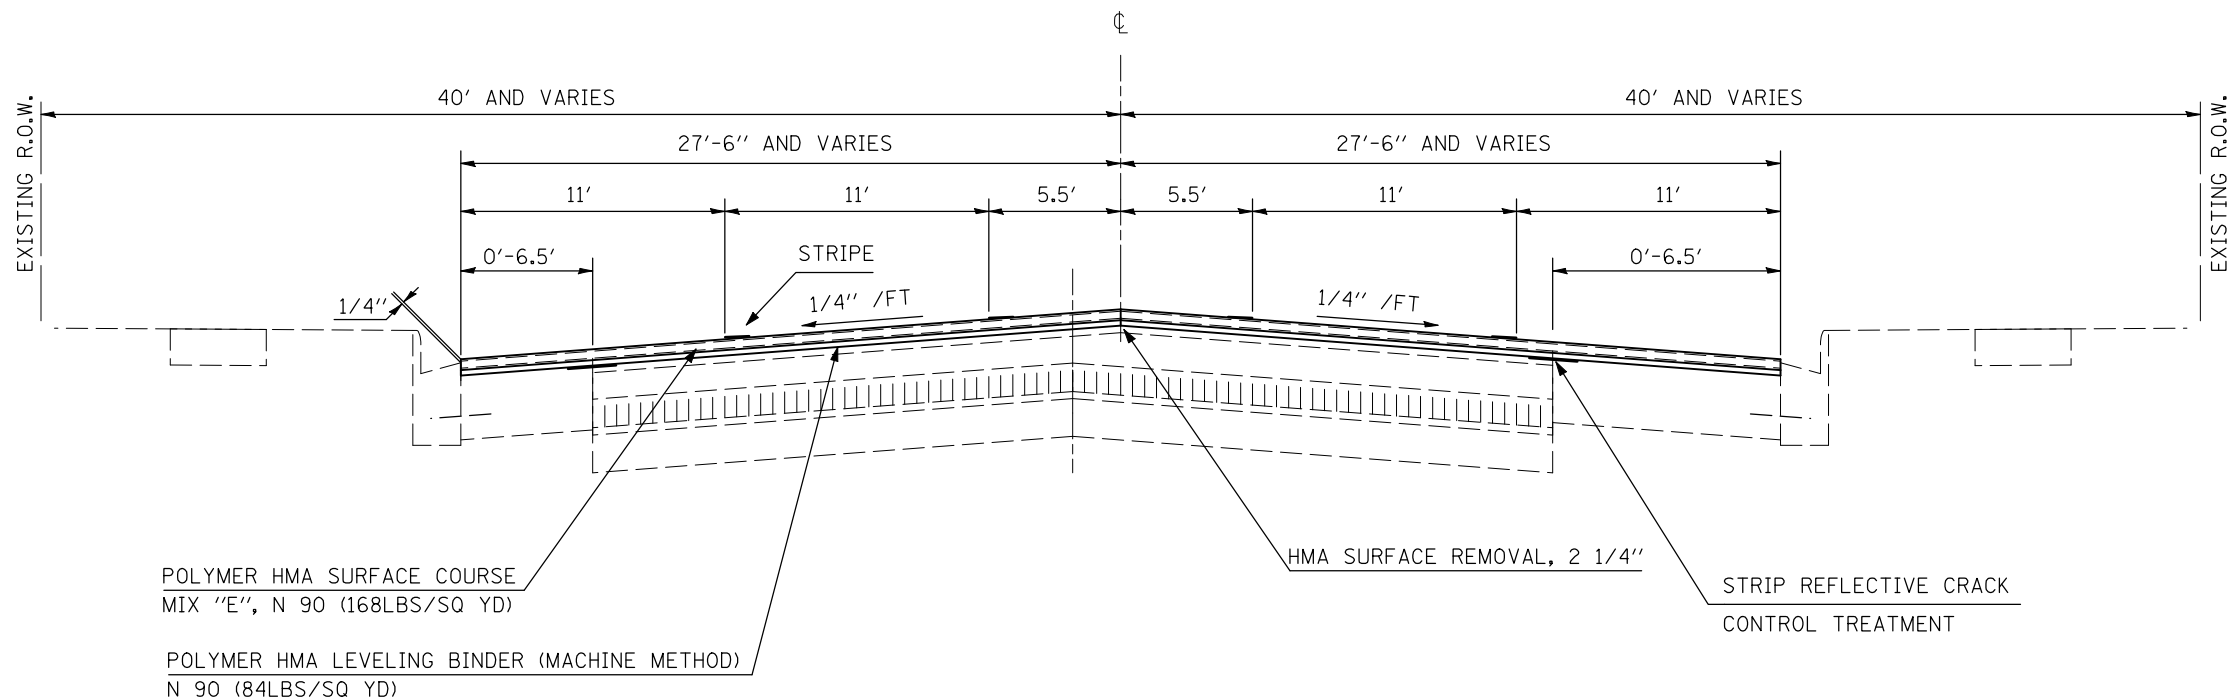

FILE NAME =	USER NAME = bucklesjj	DESIGNED -	REVISED -
ct:\pw\work\PWIDOT\BUCKLESJJ\d0184908.D	70784-sht-Typicals.dgn	DRAWN -	REVISED -
	PLOT SCALE = 40.0000' / IN.	CHECKED -	REVISED -
	PLOT DATE = 3/15/2010	DATE -	REVISED -

**STATE OF ILLINOIS  
DEPARTMENT OF TRANSPORTATION**

**TYPICAL SECTIONS**

SCALE: SHEET NO. OF SHEETS STA. TO STA.

F.A.P. RTE.	SECTION	COUNTY	TOTAL SHEETS	SHEET NO.
332	47RS-5	VERMILION	41	10
CONTRACT NO. 70784				
ILLINOIS FED. AID PROJECT				