
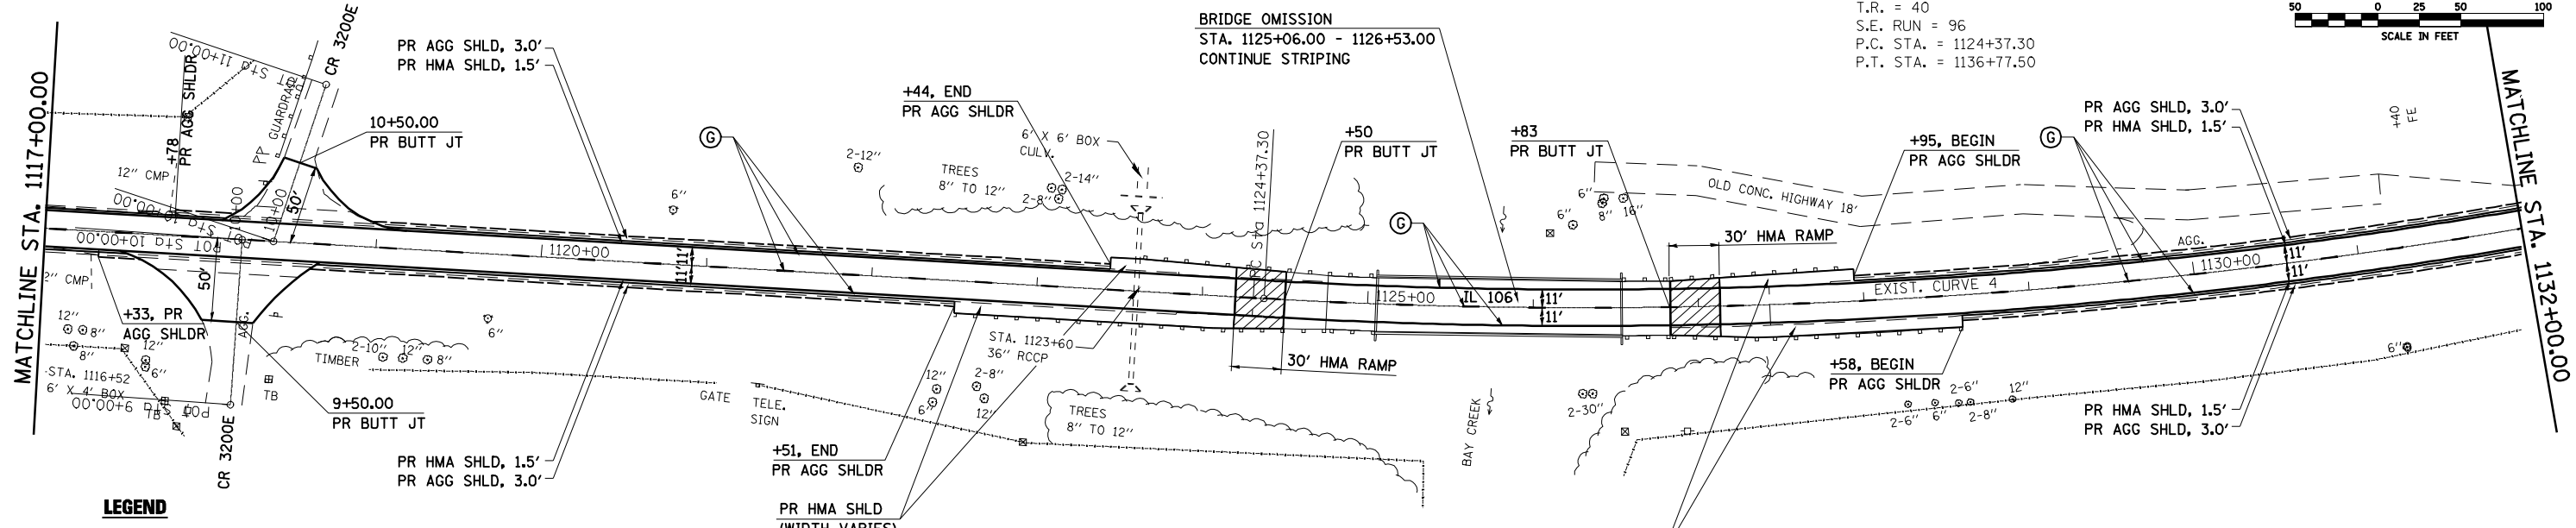


EXIST. CURVE 4
 PI STA. = 1130+64.51
 Δ = 21° 06' 22" (LT)
 D = 1° 42' 07"
 R = 3,366.71'
 T = 627.21'
 L = 1,240.20'
 E = 57.93'
 e = 3.6
 T.R. = 40
 S.E. RUN = 96
 P.C. STA. = 1124+37.30
 P.T. STA. = 1136+77.50


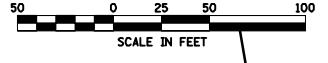


LEGEND

- (A) PREFORMED PLASTIC PAVEMENT MARKING, TYPE B-INLAID - LINE 6" (WHITE)
- (B) PREFORMED PLASTIC PAVEMENT MARKING, TYPE B-INLAID - LINE 24" (WHITE)
- (C) THERMOPLASTIC PAVEMENT MARKING - LINE 5" (DOUBLE YELLOW)
- (D) THERMOPLASTIC PAVEMENT MARKING - LINE 12" (YELLOW)
- (E) PREFORMED PLASTIC PAVEMENT MARKING, TYPE B-INLAID - LETTERS AND SYMBOLS LEFT TURN ARROW
- (F) PREFORMED PLASTIC PAVEMENT MARKING, TYPE B-INLAID - LETTERS AND SYMBOLS COMBINATION RT./THRU ARROW
- (G) PAINT PAVEMENT MARKING LINE - 5" (WHITE)

EXIST. CURVE 4
 PI STA. = 1130+64.51
 Δ = 21° 06' 22" (LT)
 D = 1° 42' 07"
 R = 3,366.71'
 T = 627.21'
 L = 1,240.20'
 E = 57.93'
 e = 3.6
 T.R. = 40
 S.E. RUN = 96
 P.C. STA. = 1124+37.30
 P.T. STA. = 1136+77.50

STATION EQUATION:
 STA. 1137+00.00 (BK) =
 STA. 131+55.25 (AH)

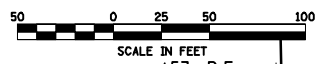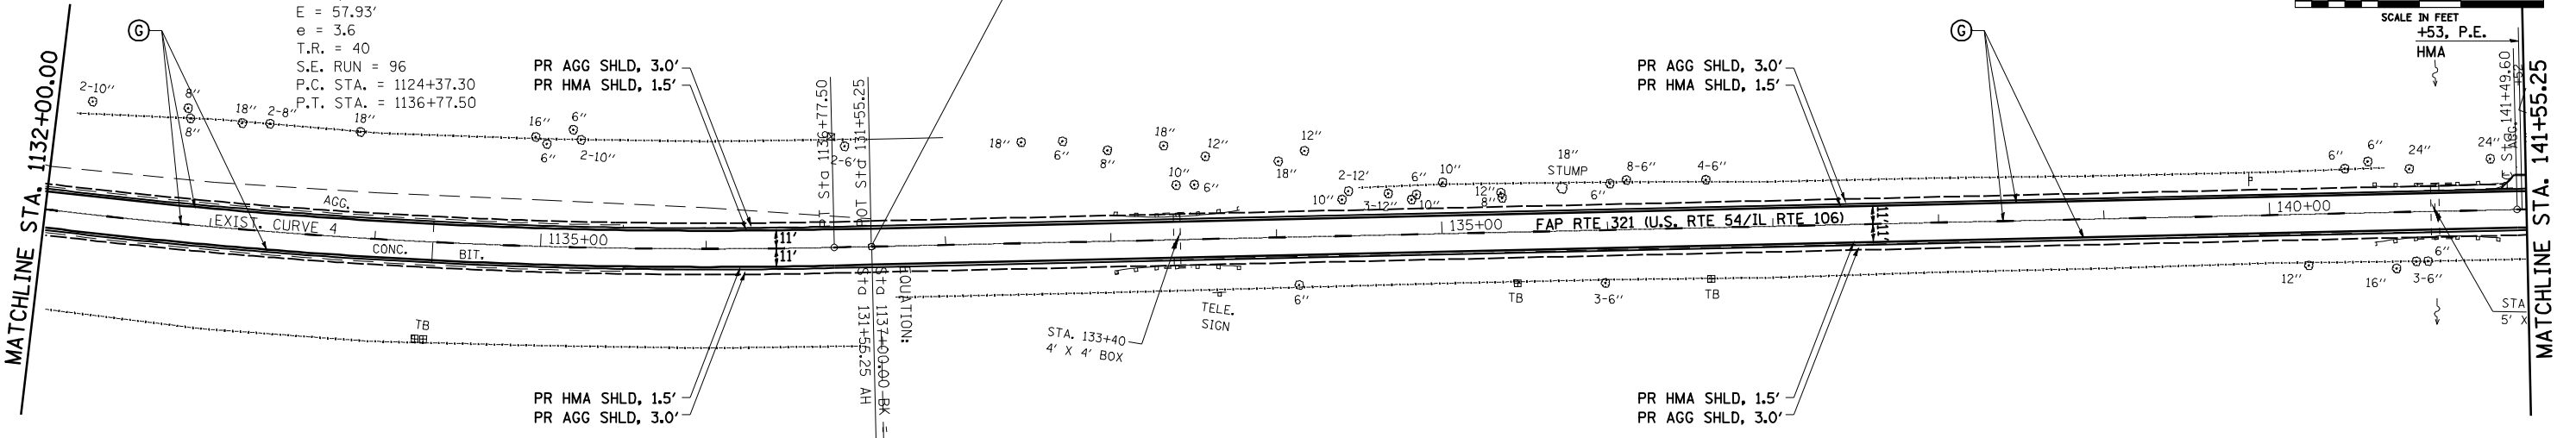

FILE NAME = e:\pwwork\p\WIDOT\LAUGHLINRL\dms25724\672845-SHT-plan-IL106B12.dgn	USER NAME = laughlinr1	DESIGNED -	REVISED -	STATE OF ILLINOIS DEPARTMENT OF TRANSPORTATION	PLAN & PAVEMENT MARKING SHEET - IL 106			F.A.P. RTE.	SECTION	COUNTY	TOTAL SHEETS	SHEET NO.
PLOT SCALE = 100.0000' / IN.	CHECKED -	REVISED -	757					(20X)RS-5, (21X)RS-3	PIKE	34	25	
PLOT DATE = Apr-07-2010 11:38:16AM	DATE -	REVISED -	SCALE: SHEET NO. 13 OF 15 SHEETS STA. TO STA.			CONTRACT NO. 72B45		ILLINOIS FED. AID PROJECT				