


FINAL SURVEY NO.	SURVEYED	BY	DATE
NOTE BOOK	PLOTTED		
AREAS CHECKED	TEMPLATE		
	AREAS		
	CHECKED		

ORIGINAL SURVEY NO.	SURVEYED	BY	DATE
NOTE BOOK	PLOTTED		
AREAS CHECKED	TEMPLATE		
	AREAS		
	CHECKED		

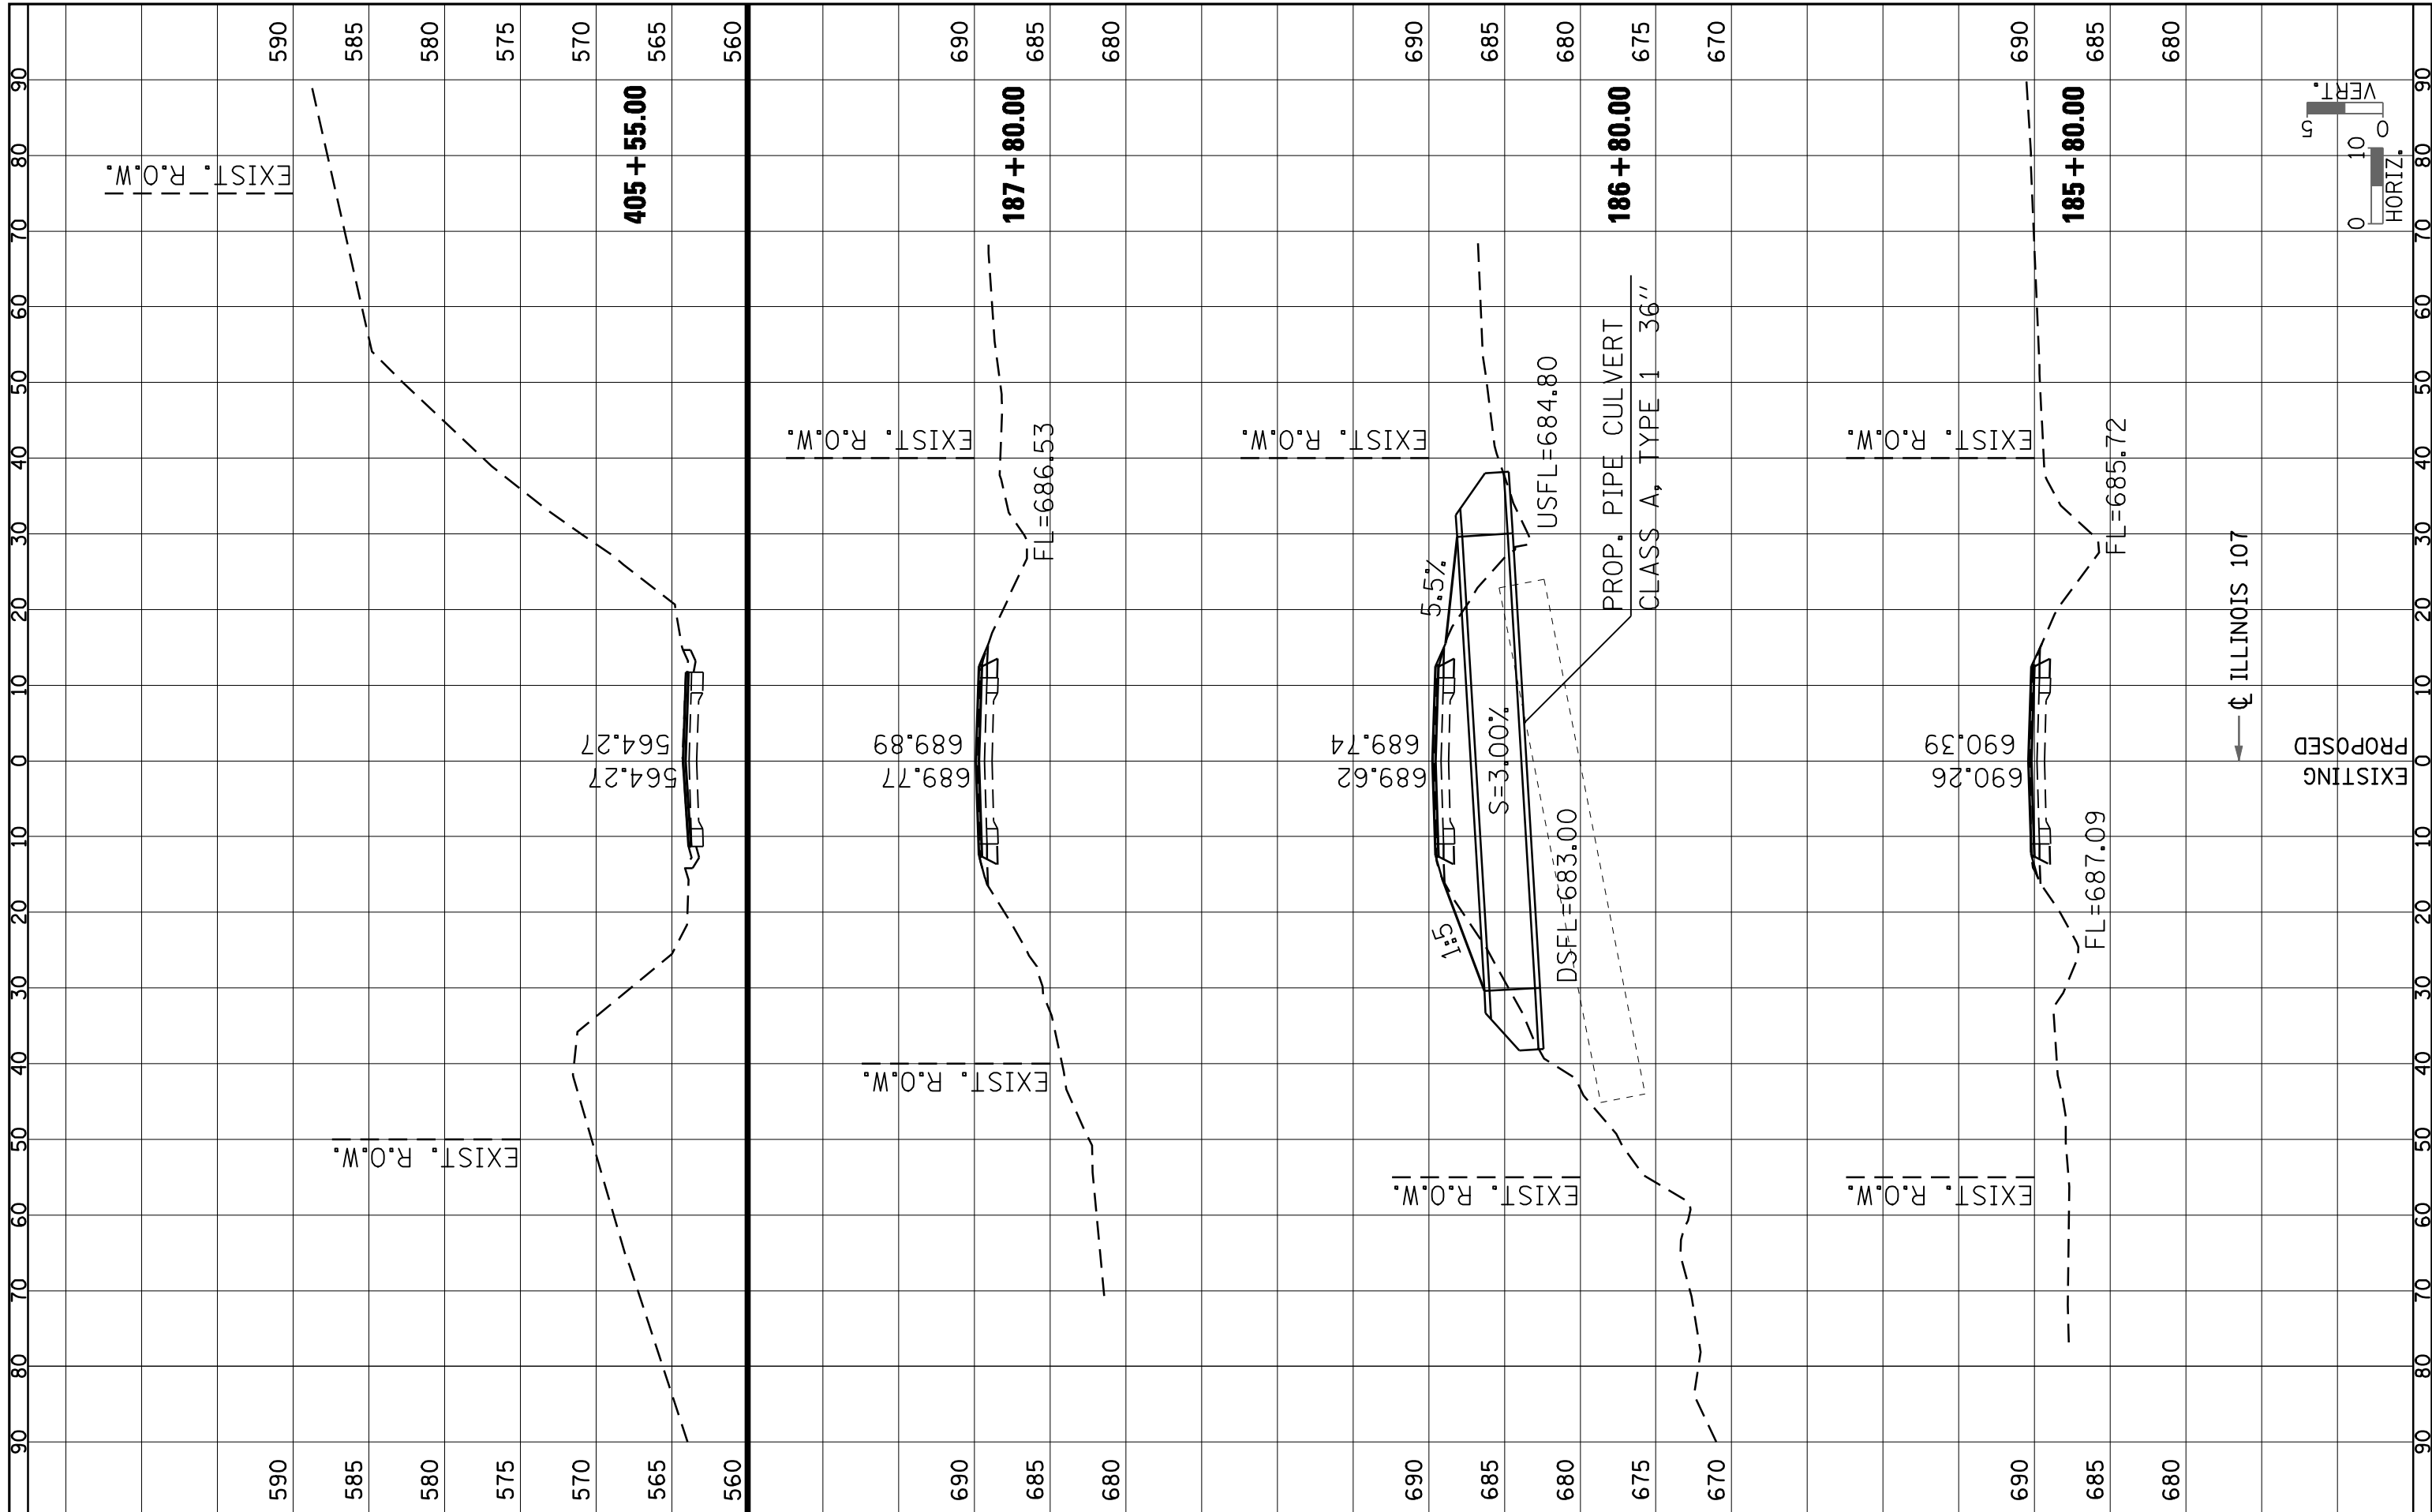

FILE NAME = c:\pwork\pwork\LAUGHLIN\ld0200040\ld672c37\shht-xaesh.dgn  
 USER NAME = laughtlrr1  
 PLOT SCALE = 20.0000' / IN.  
 PLOT DATE = Apr-08-2010 03:20:33PM

DESIGNED -	REVISIED -
DRAWN -	REVISIED -
CHECKED -	REVISIED -
DATE -	REVISIED -

**STATE OF ILLINOIS**  
**DEPARTMENT OF TRANSPORTATION**

**CROSS SECTIONS**  
 SCALE: SHEET NO. 1 OF 3 SHEETS STA. TO STA.

F.A.P. RTE. 554	SECTION 16(RS-6) & 18(RS-6)	COUNTY BROWN	TOTAL SHEETS 49	SHEET NO. 47
CONTRACT NO. 72C37				
ILLINOIS FED. AID PROJECT				